

C01	15.10.19	Planning Issue	JS / MP
P08	27.09.19	DRAFT PLANNING APPLICATION ISSUE	PA / MP
P08	19.09.19	ISSUED FOR CO-ORDINATION	PA / MP
P07	10.09.19	DESIGN DEVELOPMENT ISSUE FOR INFORMATION	PA / MP
P06	30.08.19	DESIGN DEVELOPMENT ISSUE FOR INFORMATION	PA / MP
P05	11.07.19	DRAFT ISSUE FOR INFORMATION	PA / MP
P04	07.06.19	DRAFT ISSUE FOR CO-ORDINATION	PA / MP
P03	08.05.19	DRAFT ISSUE FOR INFORMATION	JS / MP
P02	01.05.19	PRELIMINARY DT ISSUE	PA / MP
P01	05.04.19	FIRST ISSUE	PA / MP

REV	DATE	COMMENT	AUTH/CHKD
-----	------	---------	-----------

PROJECT TITLE
Harlequins Block 2



DETAIL
Floor Plan - Sixth Floor

DRAWING NUMBER (PROJECT-ORIGINATOR-ZONE-LEVEL-TYPE-ROLE-NUMBER)
EHQ- LHC- 02 - 06 - DR - A - 02.09

STATUS	STATUS DESCRIPTION
S2	Planning Issue

REVISION	DATE	SCALE
C01	02/28/19	1 : 100@A1

LHC PROJECT NUMBER
17161

 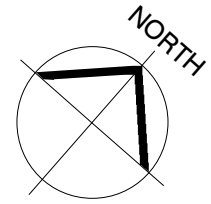

Scale 1:100