


Block C - North West Elevation

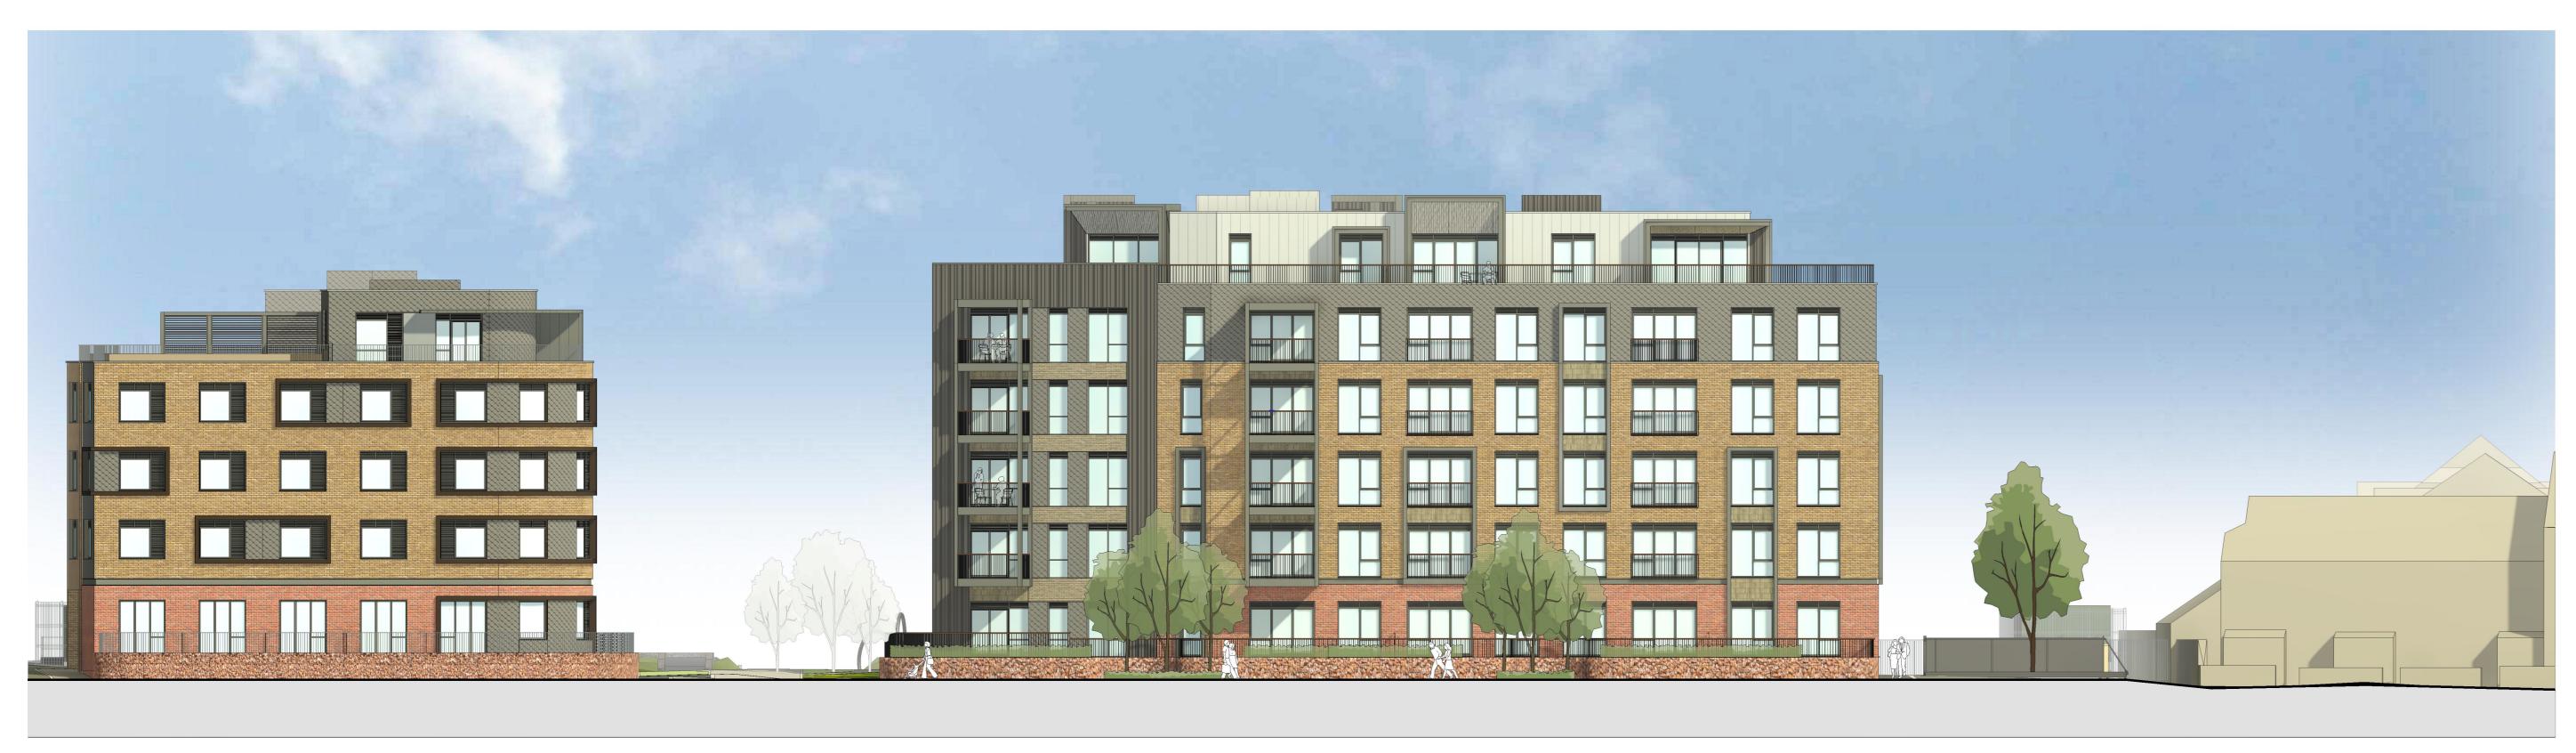

Block C - South East Elevation 1






unless otherwise stated. This drawing is to be read in conjunction with

all other related material. Any discrepancies, conflicts or errors must be

reported to Piper Whitlock Architecture before commencing work.

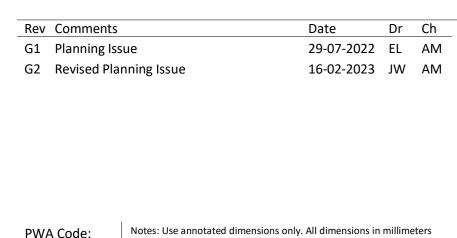

NOTE: This drawing is generated 29-07-2022 EL AM from a federated Revit model, as 16-02-2023 JW AM such the Structural and M&E elements shown were not modelled by Piper Whitlock Architecture (PWA). PWA do not take any responsibility for the design of the other consultant information referenced into PWA's drawing and

creation.

all such information should be

drawings/ models provided by the


companies responsible for their


sourced/interrogated from

Materials Key

01 Facing Brickwork Colour: Red Stock
02 Facing Brickwork Colour: Multi Buff
03 Facing Brickwork Colour: Multi Buff Light
04a Facing Stone Colour: Red SandStone
04b Facing Stone Colour: Light Beige



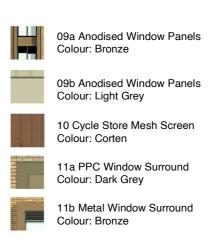

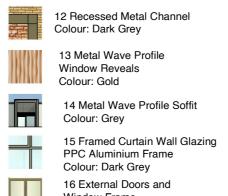



17 PPC Louvres Colour: Dark Grey

18 Obscured Window Glazing 19 Steel Balcony and Frame Colour: Dark Grey

20 Metal Canopy Colour: Bronze 21 Balcony Soffits Colour: RAL 9010 (White) 22 Metal Balustrade Colour: Dark Grey

23 PPC Aluminium Coping Colour: Dark & Light Grey 24 Louvred Plant Screen Colour: Light Grey

25 Single Ply Membrane Roof Colour: Light, Mid & Grey

Drawing Title: Proposed Block C Elevations - Sheet 1 Client: Welbeck CP Project Ref: Orig: Zone: Lev: Type:Role: Num: Rev: HREXE -PWA-CO- ZZ -DR-A-0230-G2 Status: Stage: Scale @ A0: PLANNING 3 1:150

10m

0 2m 4m

Project: Haven Banks, Exeter



PW PIPER WHITLOCK

© Piper Whitlock Architecture Ltd, 2nd Floor, Anglo St. James House, 39a Southgate Street, Winchester, Hampshire SO23 9EH Tel: 01962 843586, Email: enquiries@piperwhitlock.co.uk, www.piperwhitlock.co.uk