


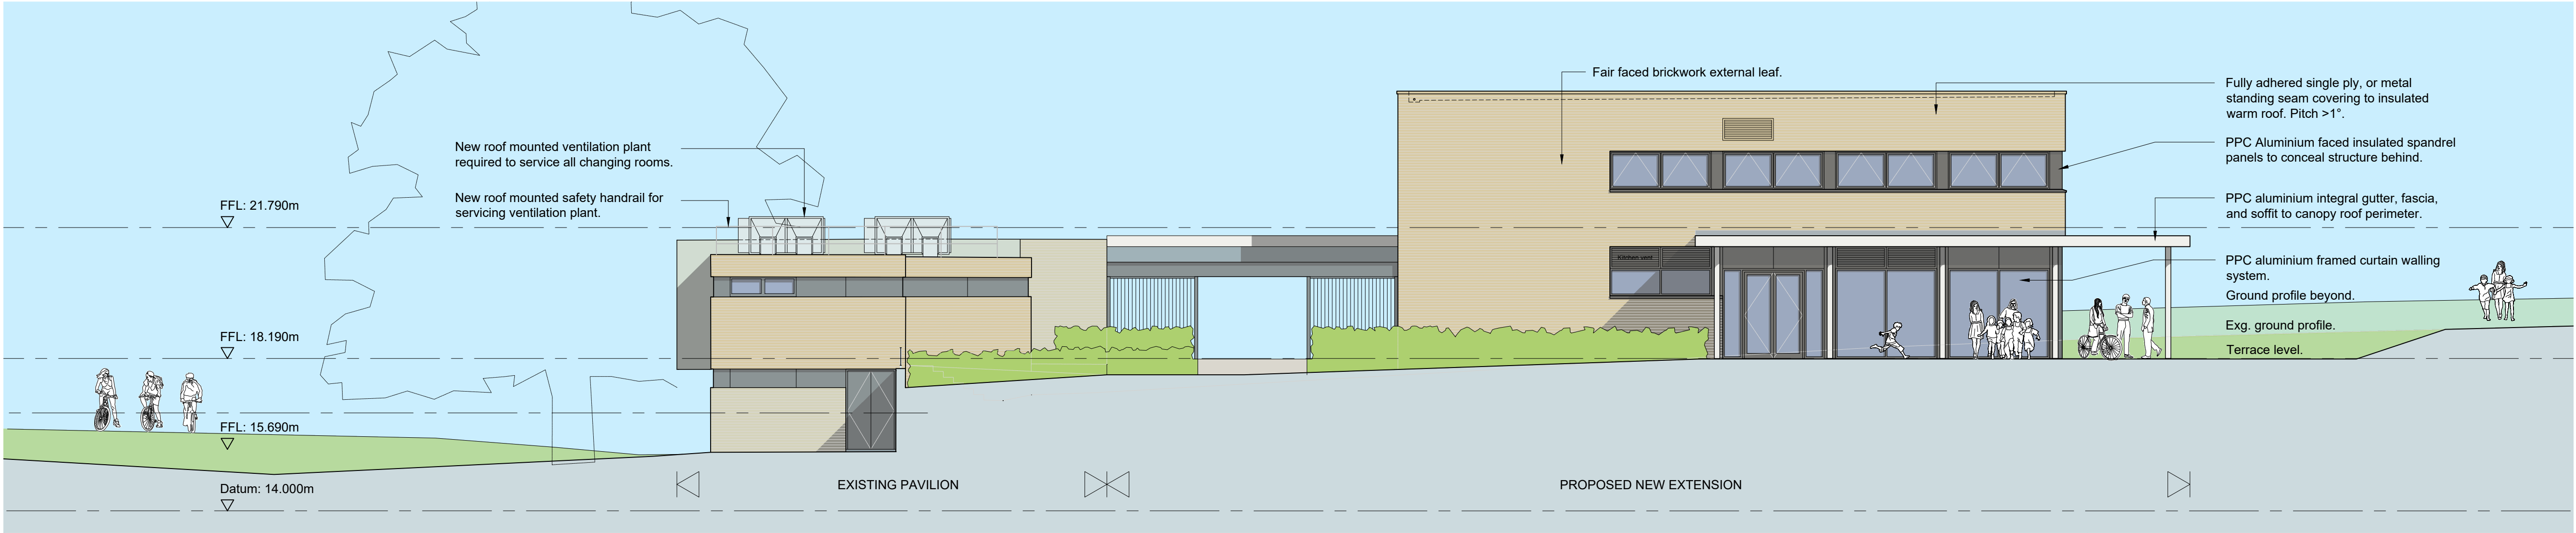

South Elevation



West Elevation

Face brickwork and Mortar



Slips and full thickness external leaf clay bricks
Spec/Colour: Ibstock Leicester Grey Stock or similar.

Window and Door Frames



Polyester Powder Coated Aluminium
Colour: Warm mid grey, e.g. RAL 7039.

Cladding & Spandrel Panels/louvers




Insulated Polyester Powder Coated Aluminium
Colour: Warm mid grey, e.g. RAL 7039.

Rainwater Goods / Architectural Metalwork




Polyester Powder Coated Aluminium
Colour: Warm mid grey, e.g. RAL 7039.

Canopy Soffit

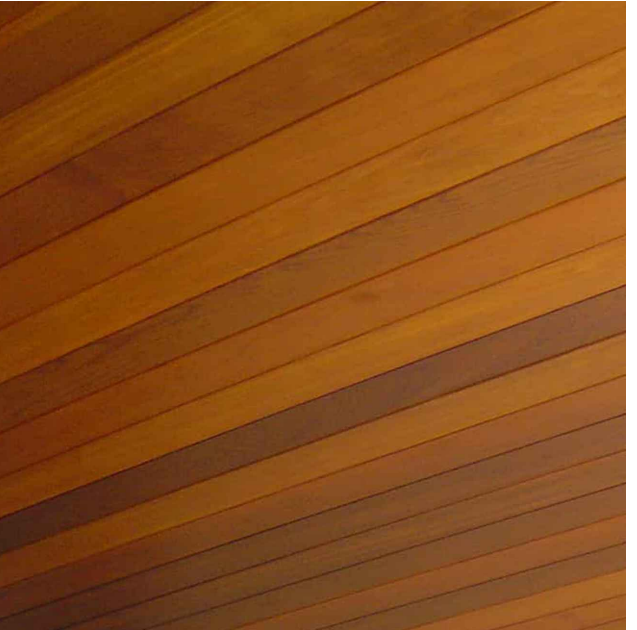


Planed tongue and groove Timber boarding
Species: Cedar or similar (treated for fire protection)

Canopy Metalwork and Metal Fascia Cladding

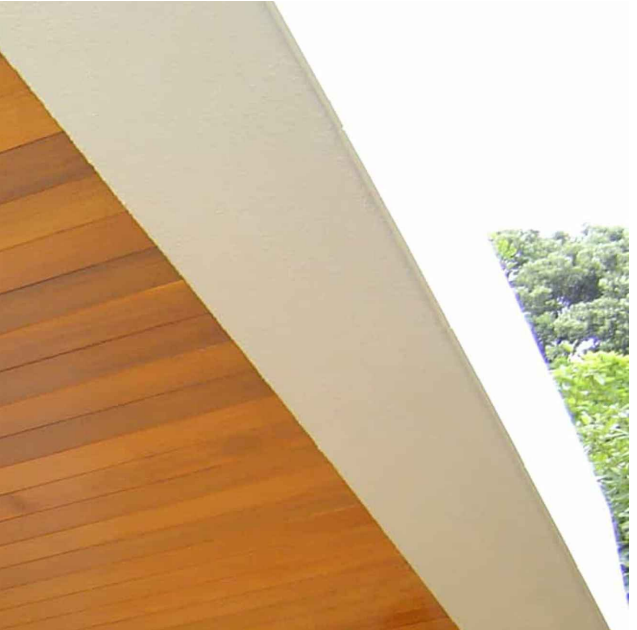

Painted Steel & Polyester Powder Coated Aluminium
Colour: White, e.g. RAL 9010.

Flat Roofing System (feature upstands to canopy only)

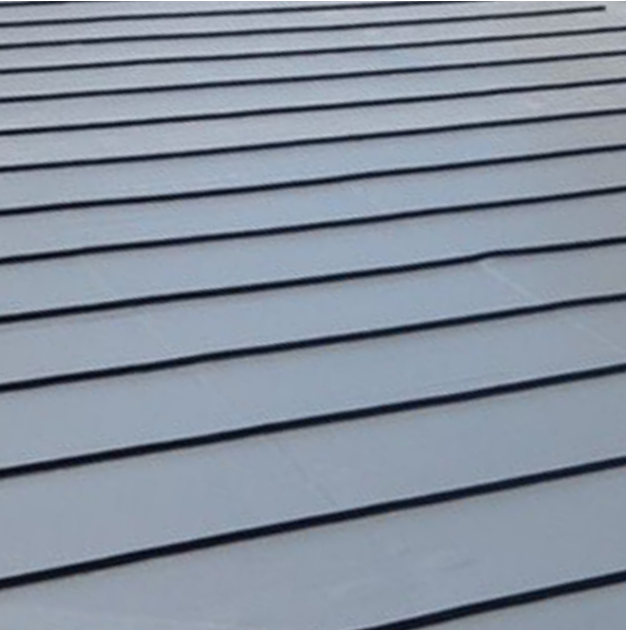

Polymeric Single Ply System
Colour: Grey.

Proposed External Materials / Finishes

Example images for illustration purposes only

SCALE FOR PLANNING PURPOSES ONLY

0 1m 2.5m 5m

1:100

ORIGINAL SHEET SIZE **A1**

THIS DRAWING IS PRODUCED FOR USE IN THIS PROJECT ONLY AND MAY NOT BE USED FOR ANY OTHER PURPOSE. SOUTH WEST NORSE LTD ACCEPT NO LIABILITY FOR THE USE OF THIS DRAWING OTHER THAN THE PURPOSE FOR WHICH IT WAS INTENDED IN CONNECTION WITH THIS PROJECT AS RECORDED IN THE 'PURPOSE FOR ISSUE' AND 'FILE STATUS CODE'.

THIS DRAWING MAY NOT BE REPRODUCED IN ANY FORM WITHOUT PRIOR WRITTEN AGREEMENT OF SOUTH WEST NORSE LTD.

© CROWN COPYRIGHT AND DATABASE RIGHTS 2025 ORDNANCE SURVEY LICENCE NUMBER: -

KEY PLAN

Notes:

External material palette added to drawing. Update revisions following mechanical engineering design co-ordination.					
P2	SPW	07.02.25	CJ	07.02.25	
Update revisions to reflect changes to building floor plans.					
P1	SPW	13.01.25	CJ	13.01.25	
Issued for design team co-ordination and client approval					
P0	SPW	07.11.24	CJ	07.11.24	
REV	DRAWN	DATE	CHECKED	DATE	APPROVED

CLIENT
City Community Trust

PROJECT
King George V Playing Fields, Exeter

TITLE
Pavilion Extension and Remodelling
Proposed Building Elevations
South and West

SCALE 1:100	DISCIPLINE Architect	PROJECT NUMBER 103907
DRAWING NUMBER SWN-XX-XX-D-A-0611	REV CODE P2	Drawn by SPW
STATUS CODE S2	PURPOSE OF ISSUE Planning Approval	Approved by Checked by

**south west
norse**

South West Norse
Venture House 1 Capital Court, Savelton Industrial Estate, Exeter, Devon, EX2 7PW
Tel: 01392 351000, Email: info@swnorse.co.uk web: www.norsegroup.co.uk