




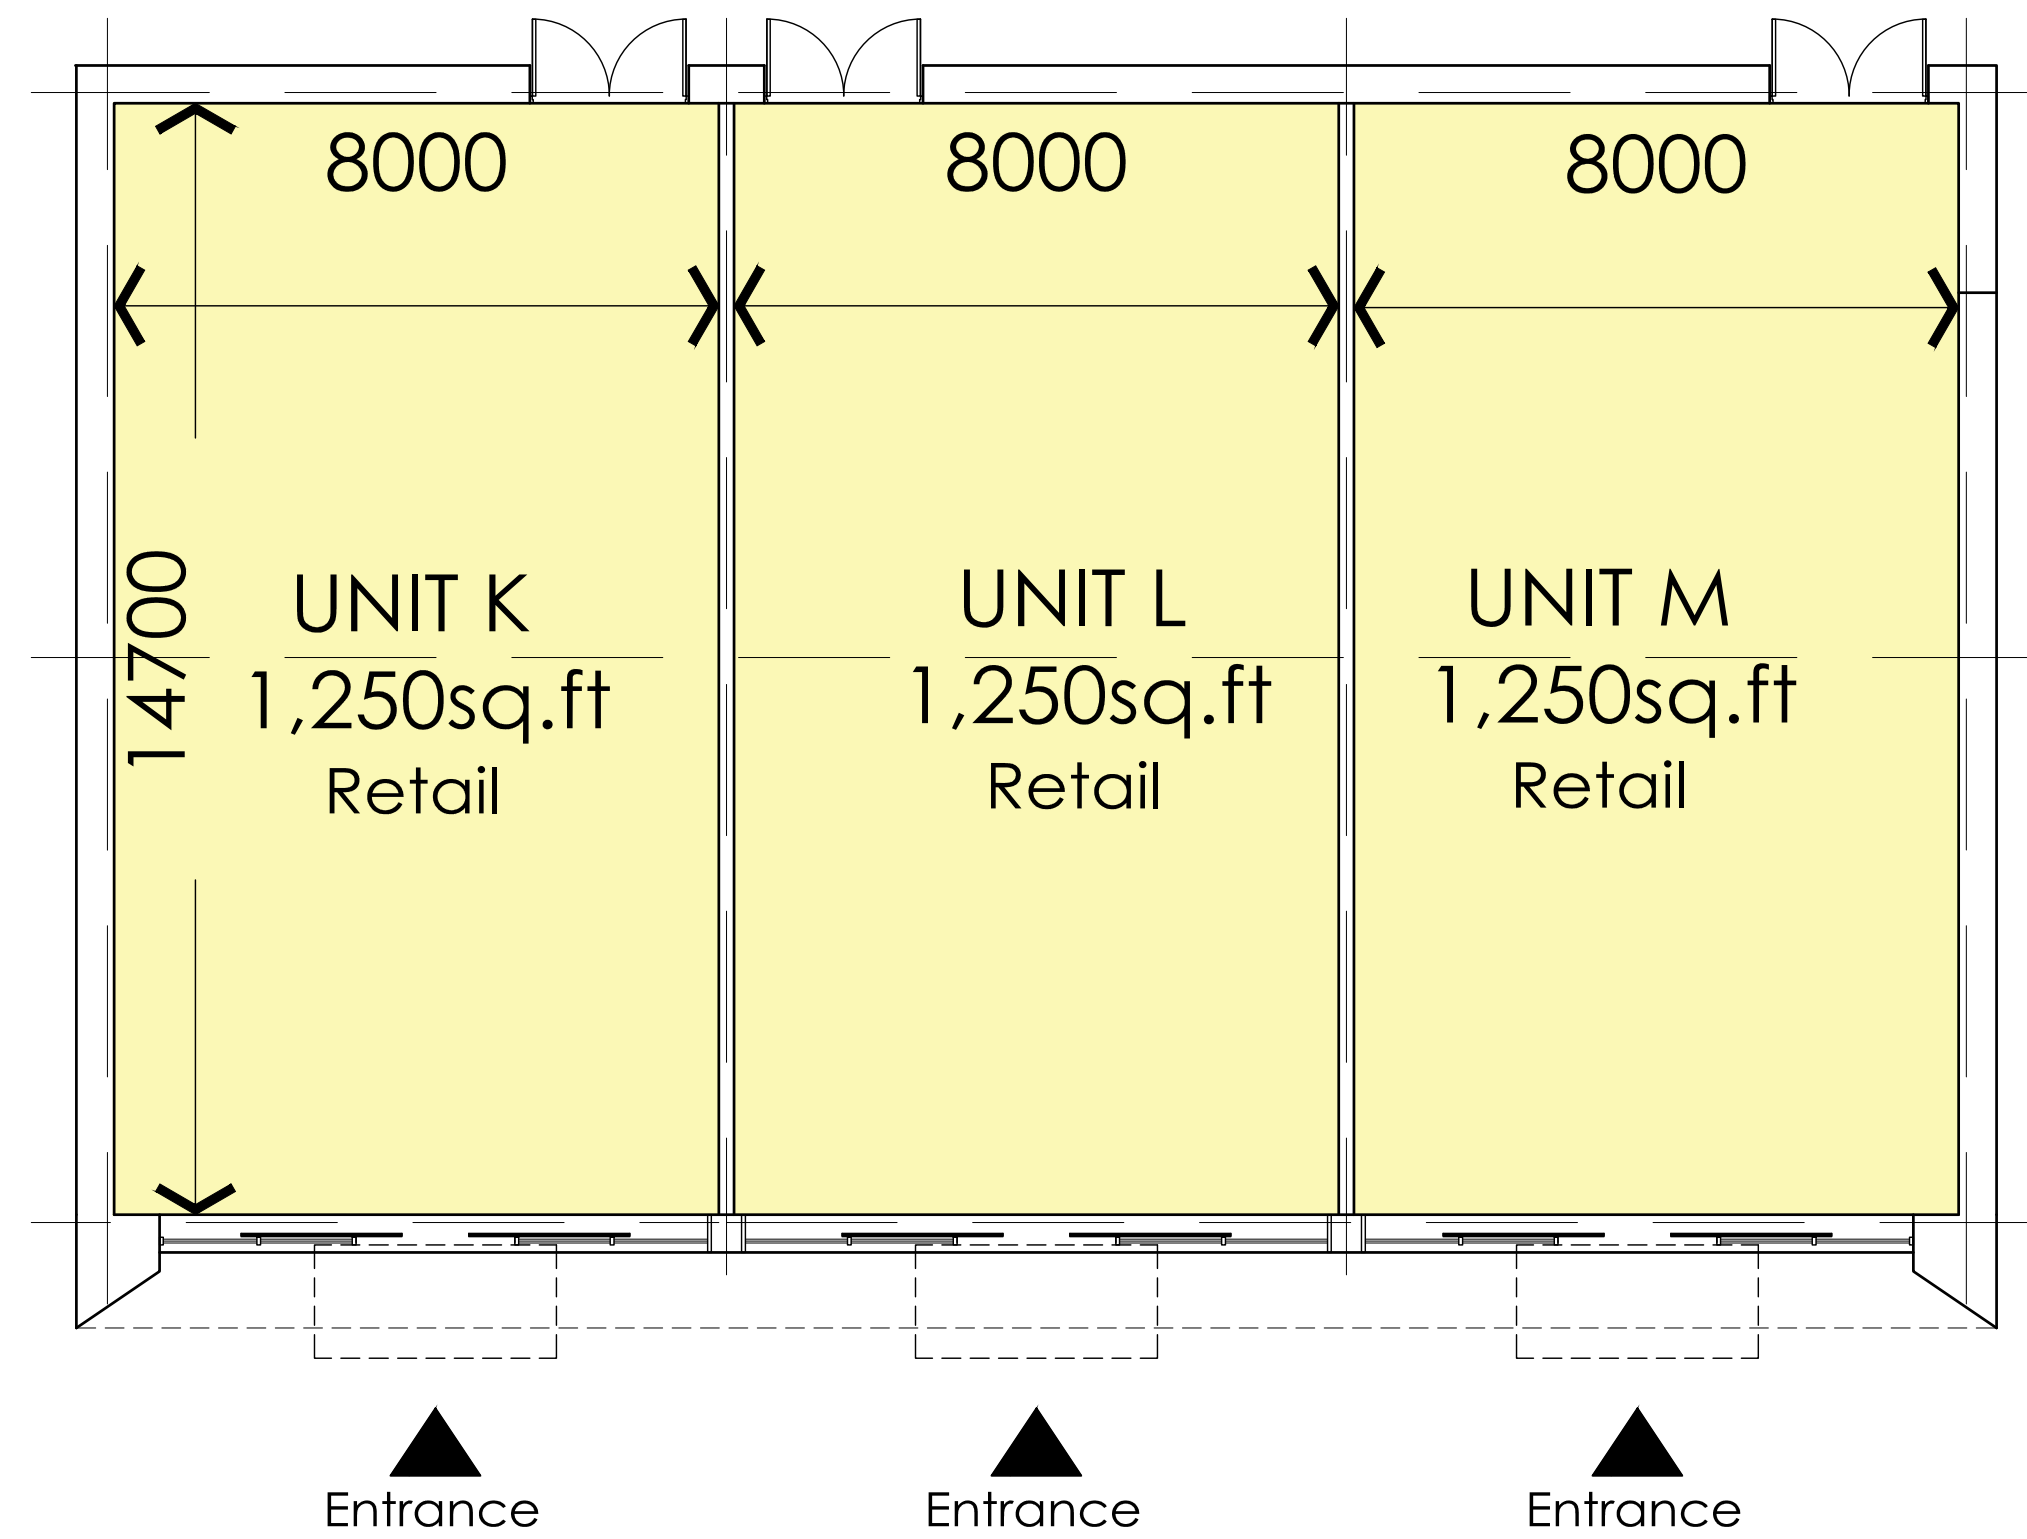

Block K - M

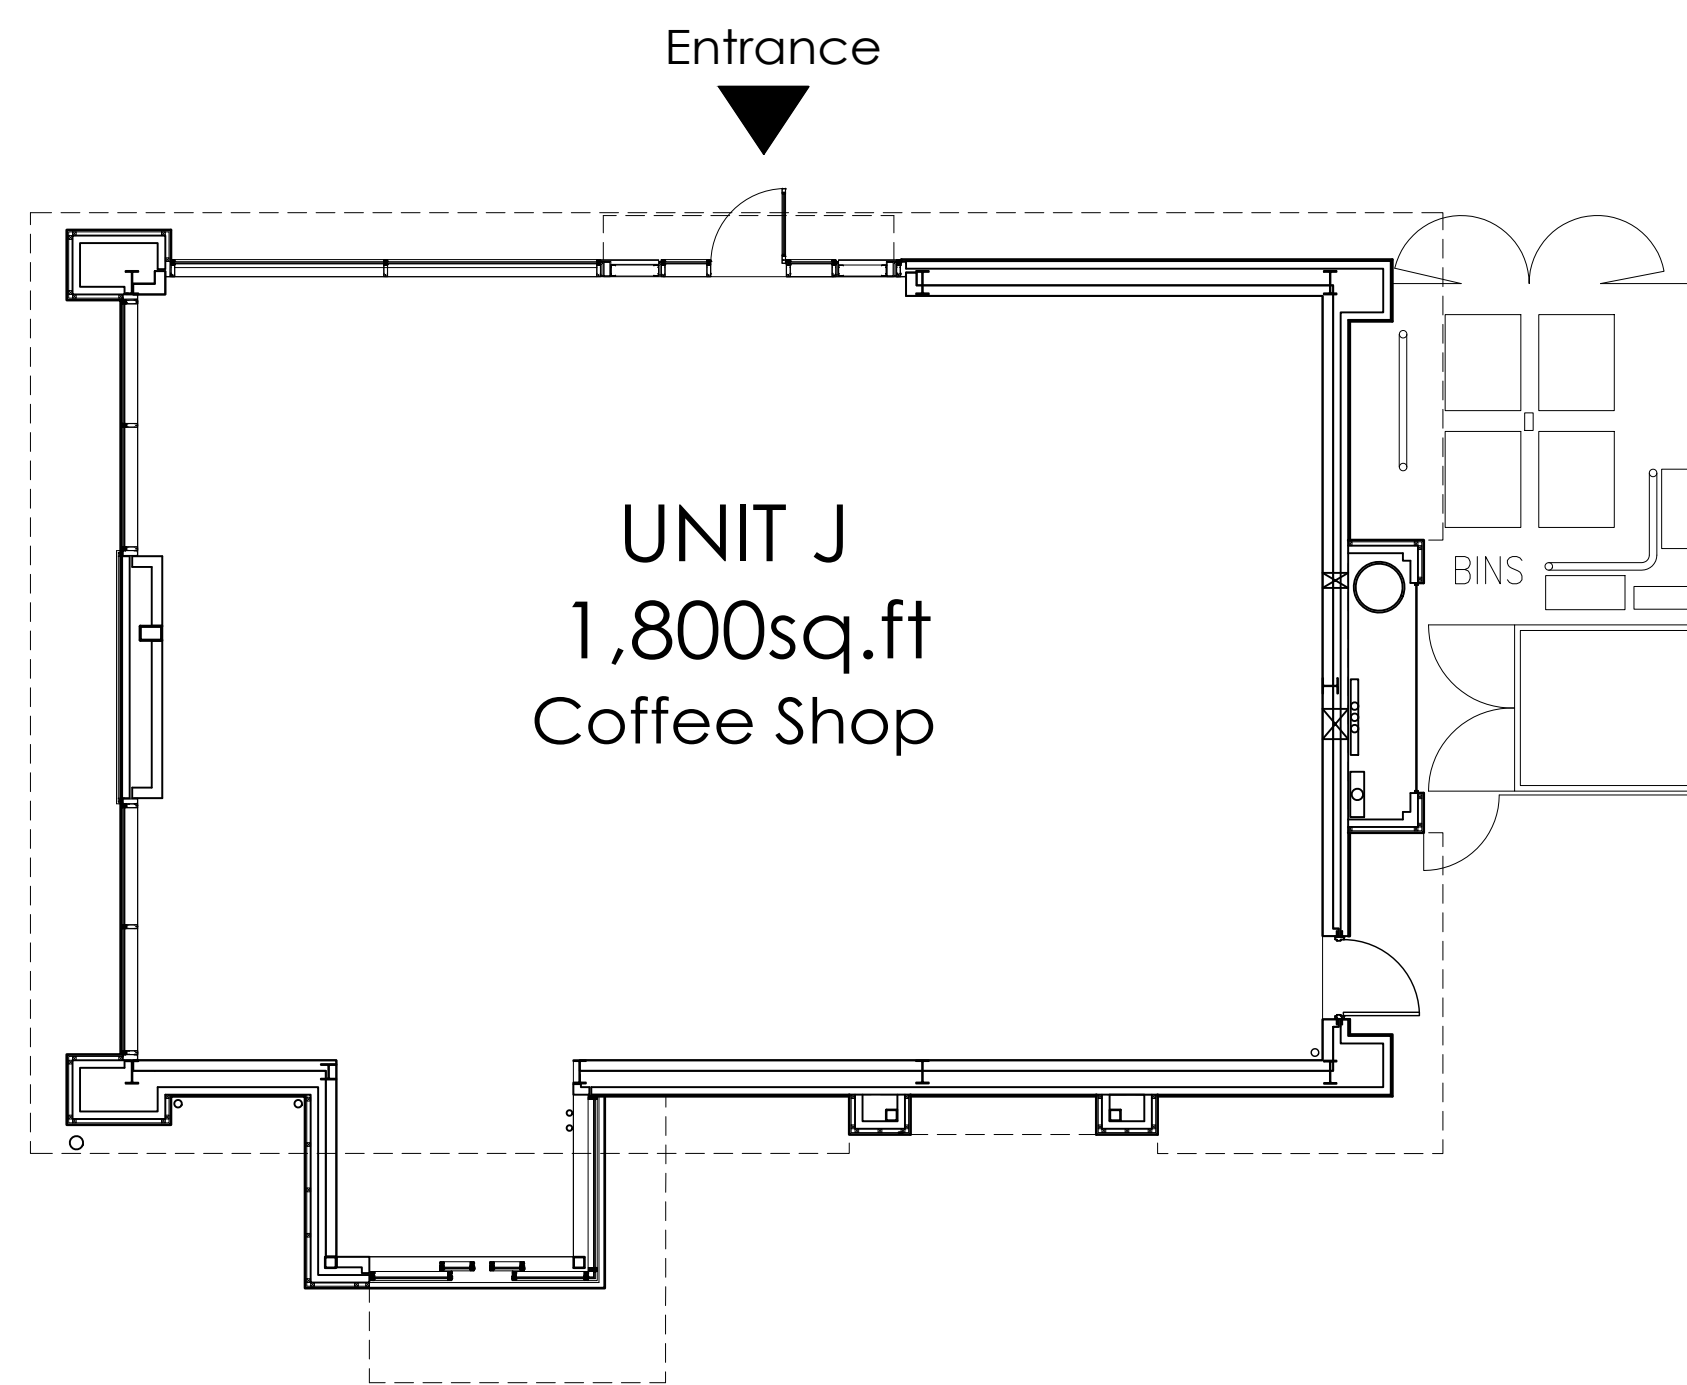

Coffee Shop - Ground Floor Plan

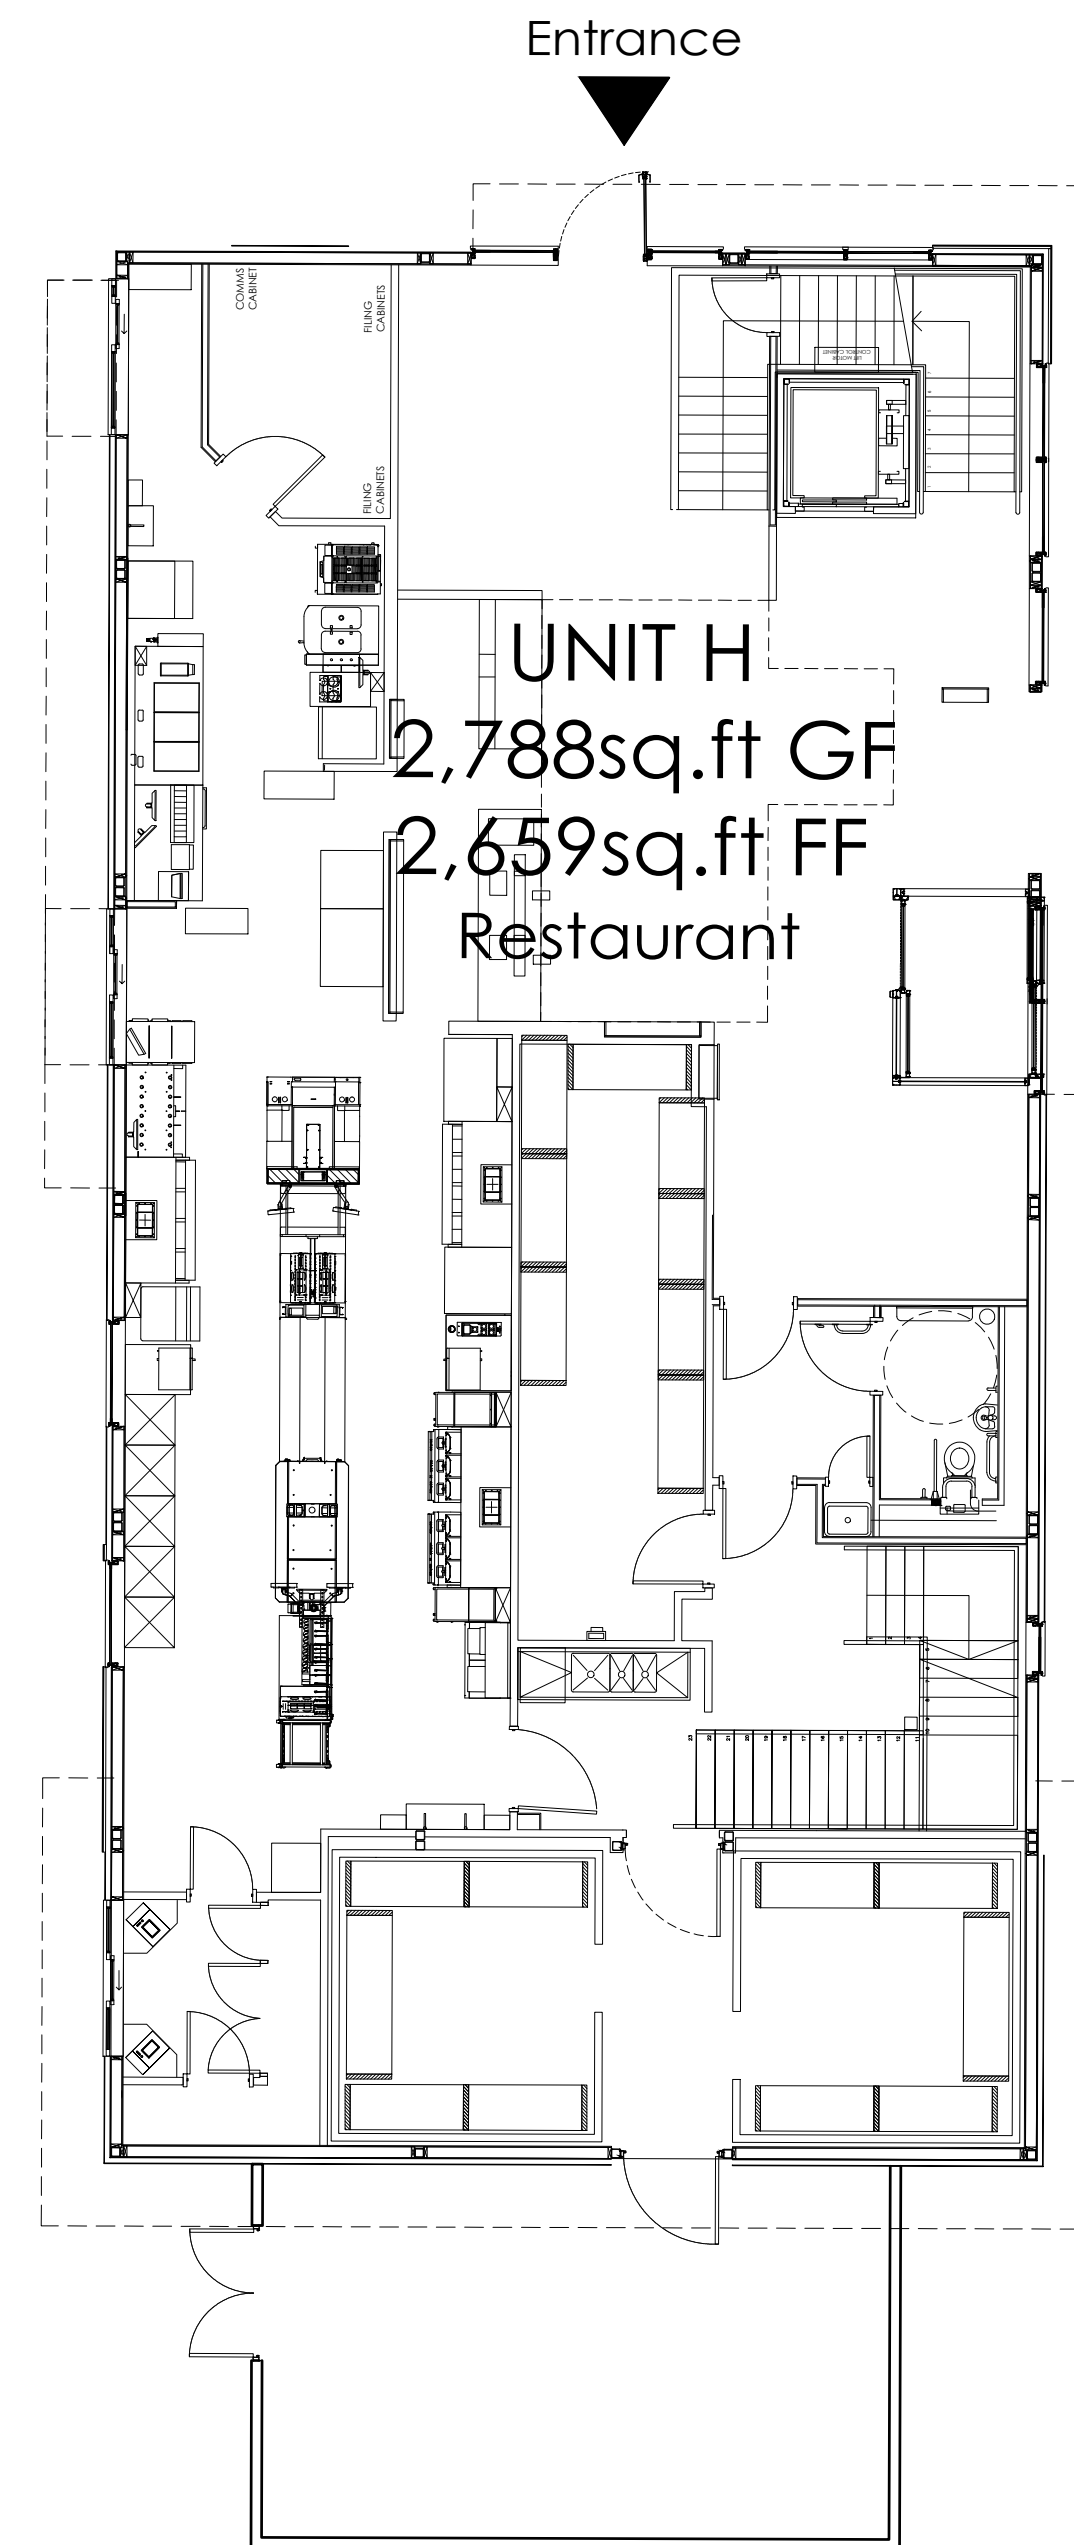

Restaurant - Ground Floor Plan

General Notes

All site dimensions shall be verified by the Contractor on site prior to commencing any works.

Do not scale from this drawing.

Only work to written dimensions.

This drawing is the property of Fletcher-Rae (UK) Limited (t/a Fletcher-Rae) and copyright is reserved by them. The drawing is not to be copied or disclosed by or to any unauthorised persons without the prior written consent of Fletcher-Rae (UK) Limited.

Revision

Scale 1:100@A1

Status PL

Drawn by AR

Date 06.12.2017

Client

Consolidated Property Group LLP

Project

Moor Exchange, Exeter

Drawing Description

Proposed Block K-M, Coffee Shop & Restaurant GA Ground Floor

Drawing No. 15049_PL05

Rev.

fletcher|rae
Architects | Master Planners | Designers

Hill Quays, 5 Jordan Street, Manchester, M15 4PY

t +44 (0)161 242 1140

f +44 (0)161 242 1141

w www.fletcher-rae.com

e info@fletcher-rae.com