




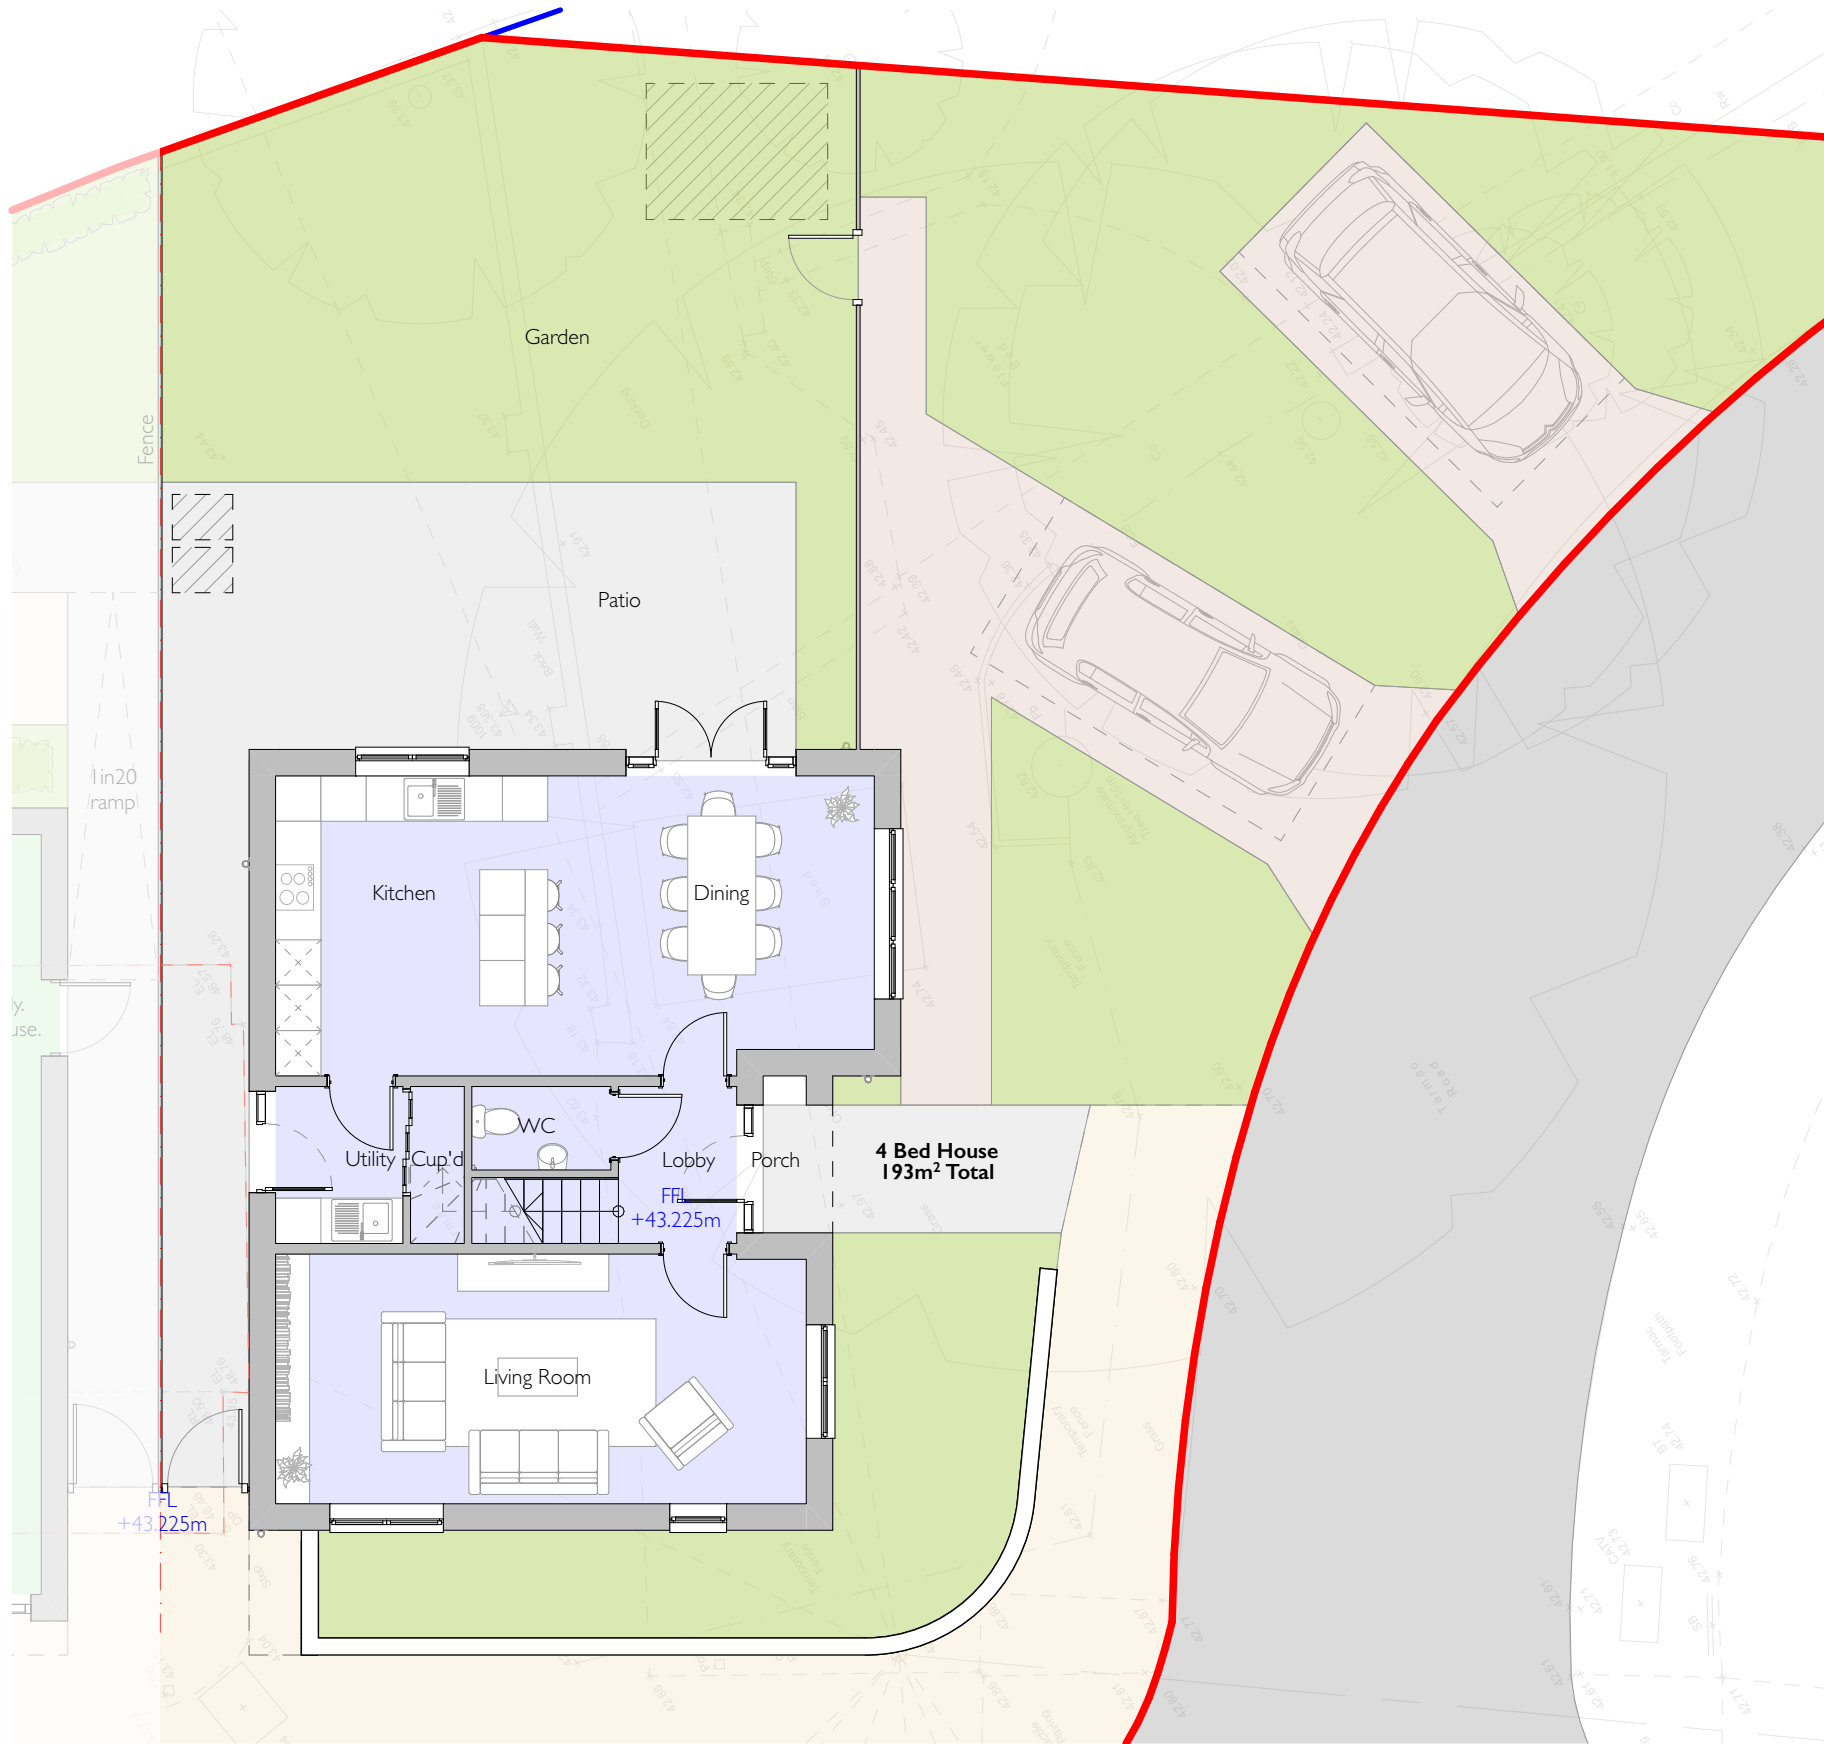

Proposed Ground Floor Plan
Scale 1:100 @ A3

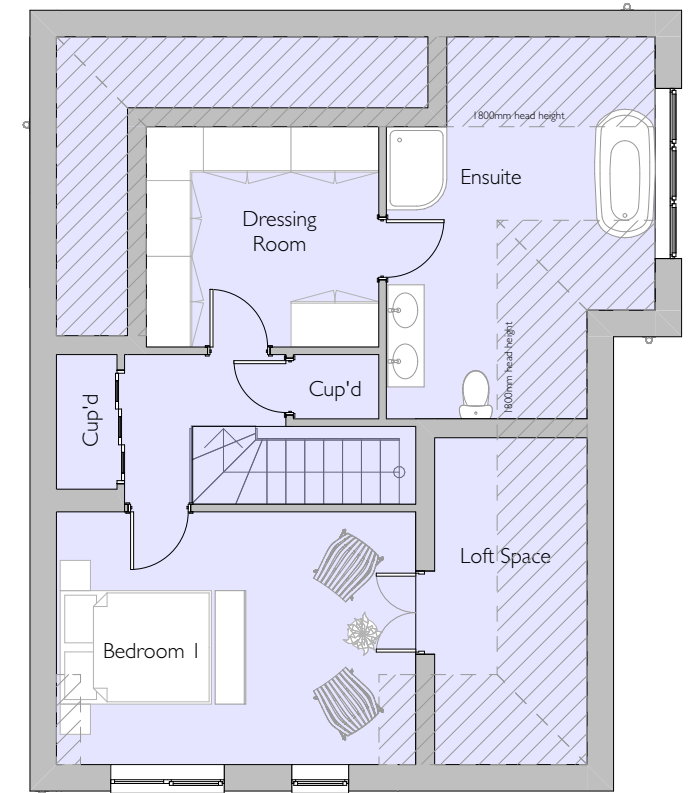

Proposed Second Floor Plan
Scale 1:100 @ A3

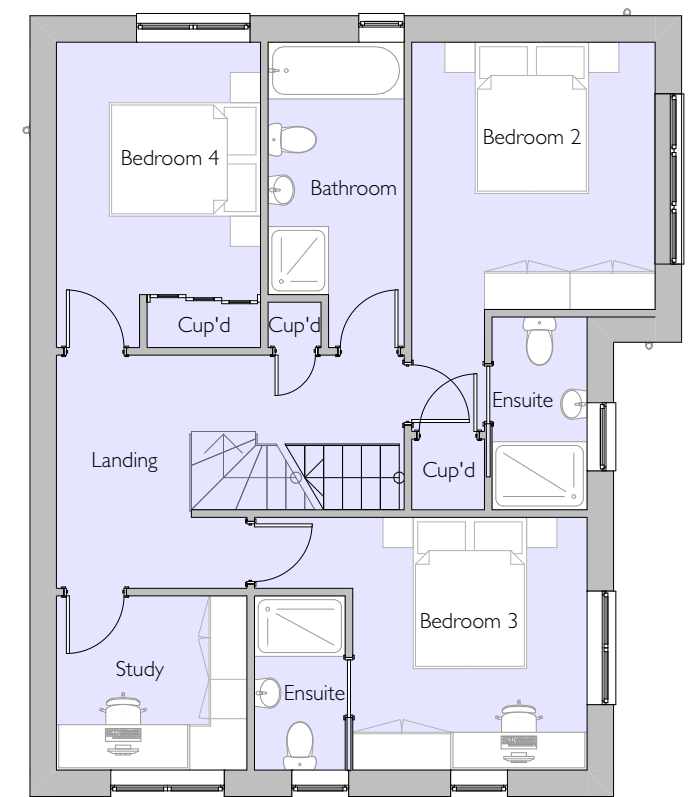

Proposed First Floor Plan
Scale 1:100 @ A3

PMR
ARCHITECTURE

Minerva House
Highweek Street
Newton Abbot
TQ12 1TQ

01626 572250
info@pmr-architecture.co.uk
www.pmr-architecture.co.uk

Client: Zenel Management Ltd
Project: Main Road, Pinhoe, Exeter
Drawing Title: Proposed House Plans
Drawing No: 20.94_PL_104
Revision: A
Date: August 2022
Status: PLANNING
Scale: 1:100 @ A3

