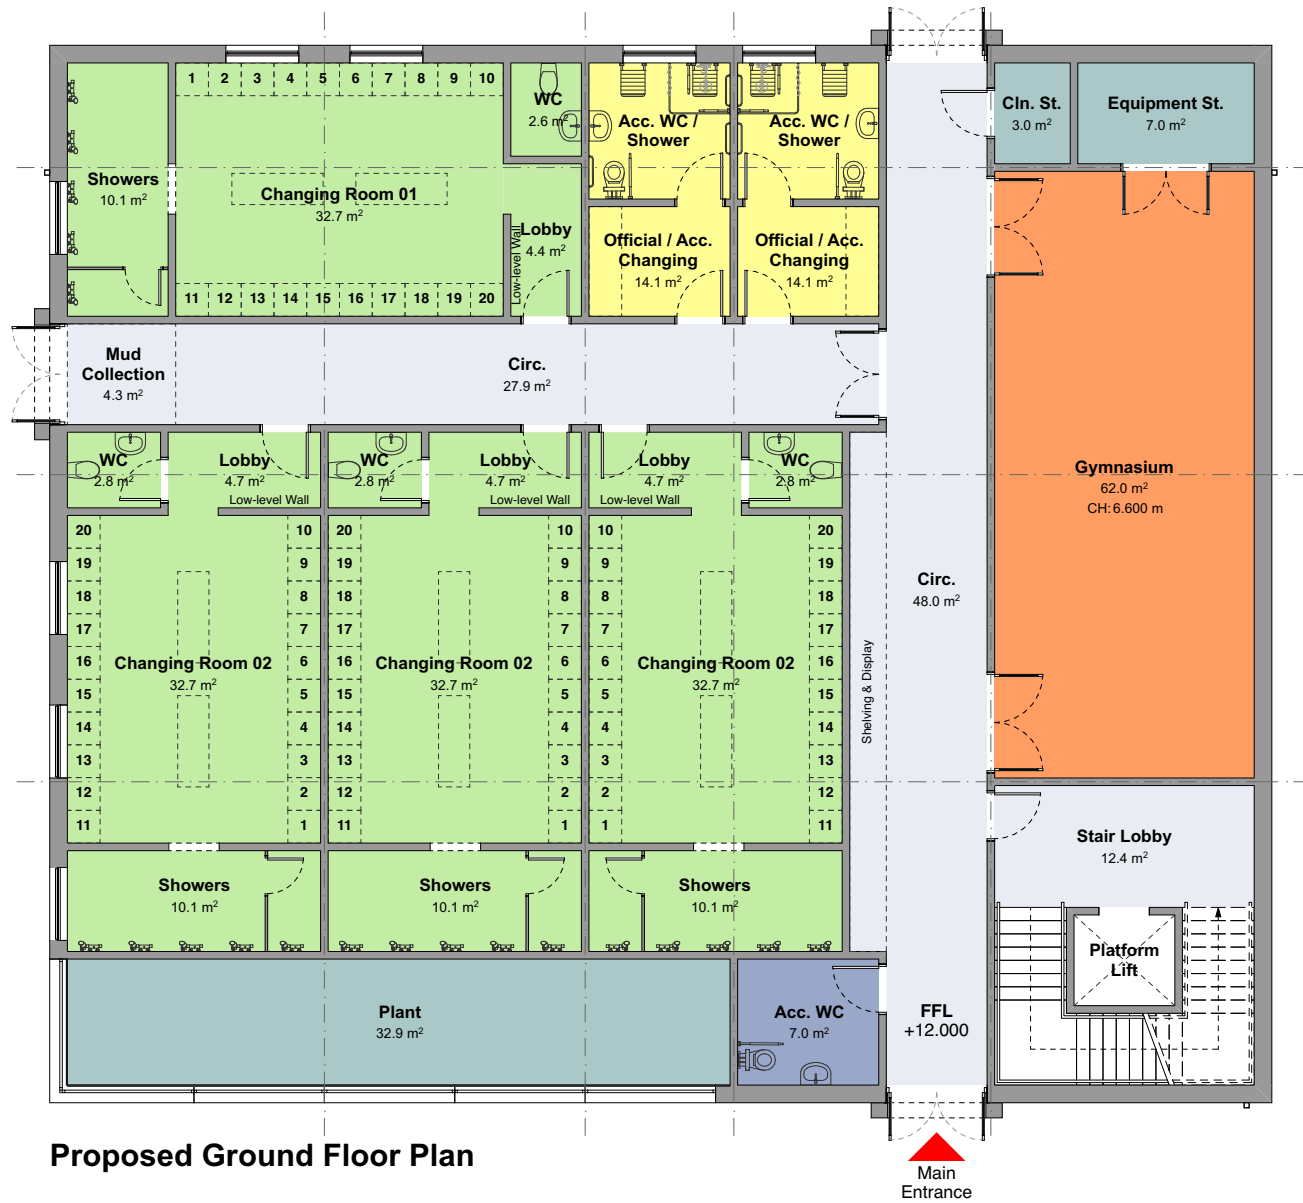


Nett Internal Areas		
Changing Room Facilities	200.7	
Internal Circulation	165.0	
Officials / Acc. Changing Facilities	28.2	
Staff Accommodation	28.9	
Store	42.9	
Teaching Space	273.2	
Welfare Facilities	28.4	
		767.3 m²
GIFA		
Ground Floor Level	477.5	
First Floor Level	400.3	
		877.8 m²

PLANNING

Flowerpot Fields Pavilion
for
Exeter College

Proposed Floor Plans

Scale: 1:150 @ A3
Drawing No: 1643 - PL05 Rev F
The Boat Shed, Michael Browning Way
Exeter EX2 8DD
01392 438051 mail@g-a.uk.com