


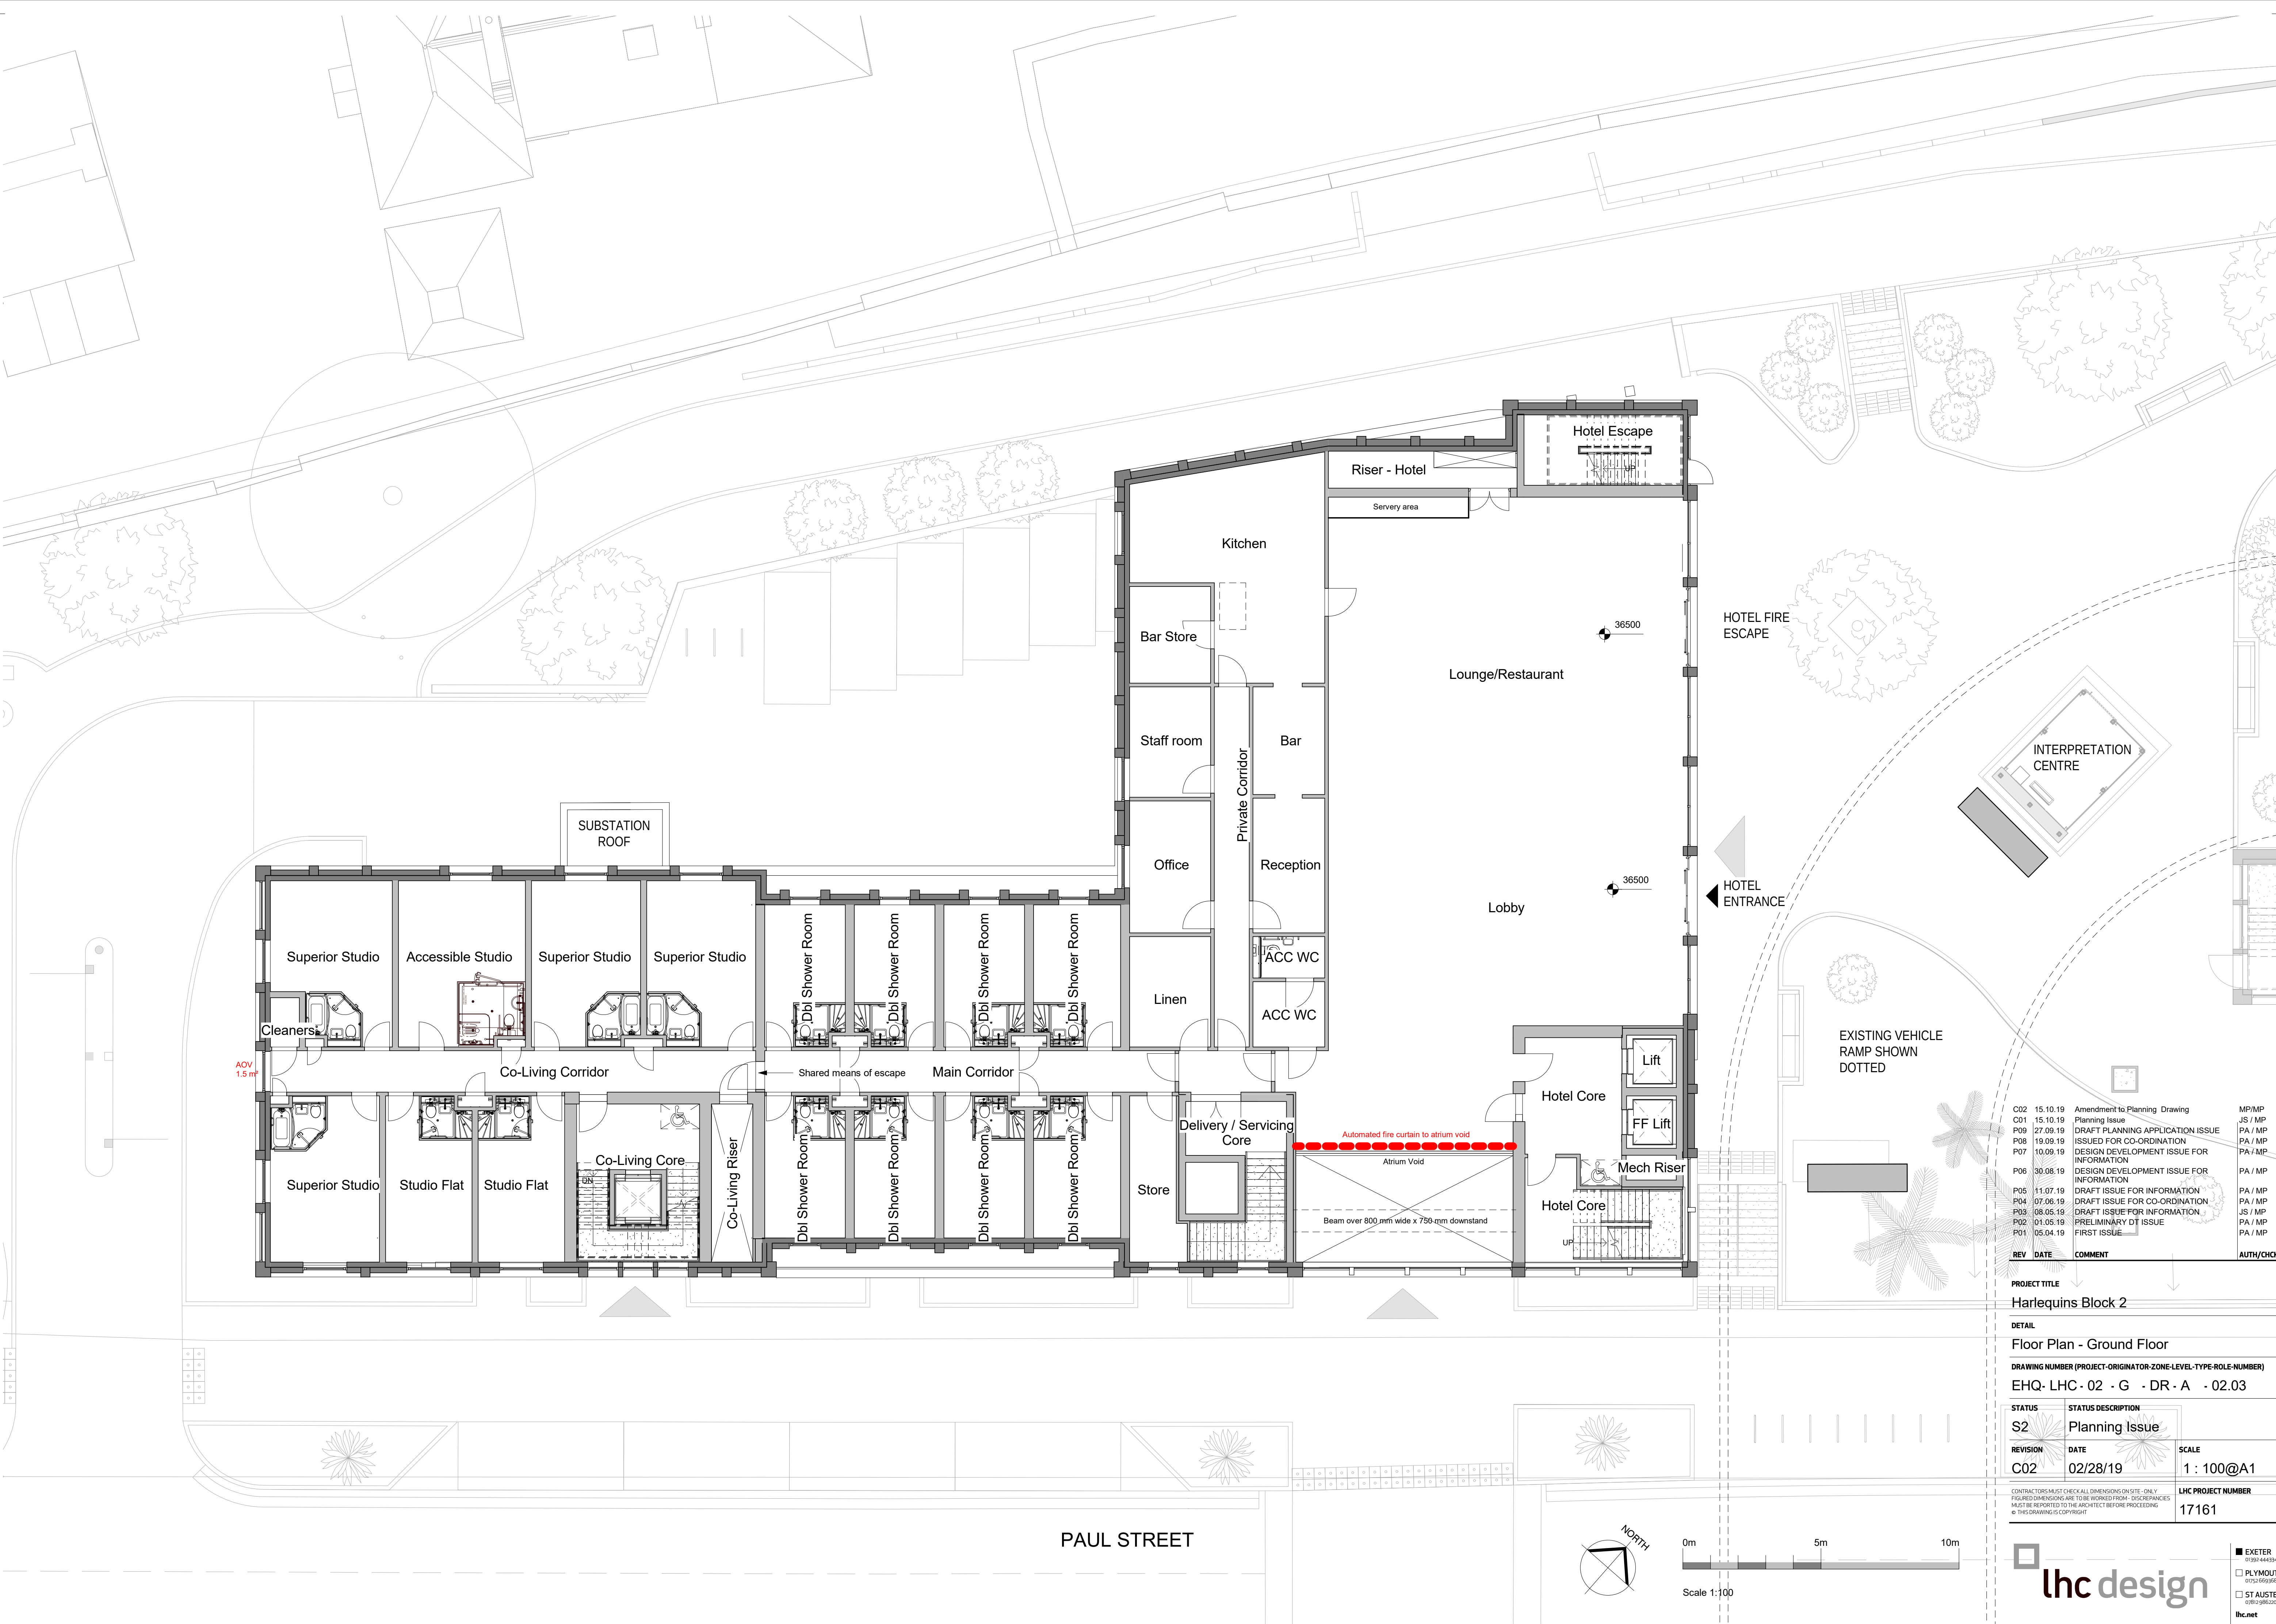

C02	15.10.19	Amendment to Planning Drawing	MP/MP
C01	15.10.19	Planning Issue	JS / MP
P08	27.09.19	DRAFT PLANNING APPLICATION ISSUE	PA / MP
P08	19.09.19	ISSUED FOR CO-ORDINATION	PA / MP
P07	10.09.19	DESIGN DEVELOPMENT ISSUE FOR INFORMATION	PA / MP
P06	30.08.19	DESIGN DEVELOPMENT ISSUE FOR INFORMATION	PA / MP
P05	11.07.19	DRAFT ISSUE FOR INFORMATION	PA / MP
P04	07.06.19	DRAFT ISSUE FOR CO-ORDINATION	JS / MP
P03	08.05.19	DRAFT ISSUE FOR INFORMATION	PA / MP
P02	01.05.19	PRELIMINARY DT ISSUE	PA / MP
P01	05.04.19	FIRST ISSUE	PA / MP

PROJECT TITLE	
Harlequins Block 2	
DETAIL	
Floor Plan - Ground Floor	
DRAWING NUMBER (PROJECT-ORIGINATOR-ZONE-LEVEL-TYPE-ROLE-NUMBER)	
EHQ- LHC- 02 - G - DR - A - 02.03	
STATUS	STATUS DESCRIPTION
S2	Planning Issue
REVISION	DATE
C02	02/28/19
SCALE	
1 : 100@A1	
CONTRACTORS MUST CHECK ALL DIMENSIONS ON SITE - ONLY FIGURED DIMENSIONS ARE TO BE WORKED FROM - DISCREPANCIES MUST BE REPORTED TO THE ARCHITECT BEFORE PROCEEDING & THIS DRAWING IS COPYRIGHT	
LHC PROJECT NUMBER	
17161	

EXETER

01392 444334

PLYMOUTH

01752 669368

ST AUUSTELL

01852 366520

lhc design

lhc.net