



Schedule of Materials:
 Roof: Standing Seem Zinc
 Walls: Render - beige/light grey
 Fascias/Barge: Zinc coated Steel
 Windows/Doors: Zinc coated Steel
 Balustrades: Zinc coated Steel

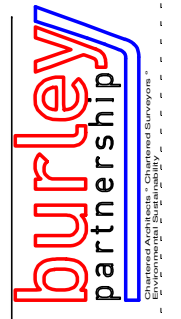

South West Elevation: West Street

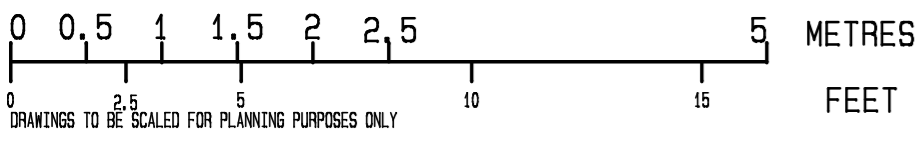

Waterside Studio
 Retreat
 Topsham EX3 0LS
 Tel: 01392 876777
 Email: info@burleypartnership.co.uk
 www.burleypartnership.co.uk

The Stone Barn
 Election Cross
 Topsham EX3 0JX
 Tel: 07969 095969

DATE: APR 2023
 SCALE: 1:100 @ A2
 AUTHOR: DCB/JS

DRAWING NO: 2189-4-9-2A
 REVISIONS TO BE MADE BEFORE PROCEEDING
 DO NOT SCALE DRAWINGS FROM THIS DRAWING
 REPORT DISCREPANCIES TO ARCHITECT BEFORE PROCEEDING
 © THIS DRAWING IS COPYRIGHT

PROJECT: 130 FORE ST., EXETER
 DRAWING TITLE: SCHEME DESIGN
 ELEVATION TO WEST ST

REVISIONS:
 15.06.23 - Rev 1: Top floor level
 15.06.23 - Rev 2: Windows
 15.06.23 - Rev 3: Windows
 15.06.23 - Rev 4: Windows