


Contractors to check all dimensions on site. Any discrepancies must be reported to the supervising officer before proceeding.

Do not scale from this drawing: work from figured dimensions only.

This drawing must be read in strict conjunction with all construction details, specifications of works, and all relevant structural and other consultants drawings.

This drawing © Kensington Taylor Architects.

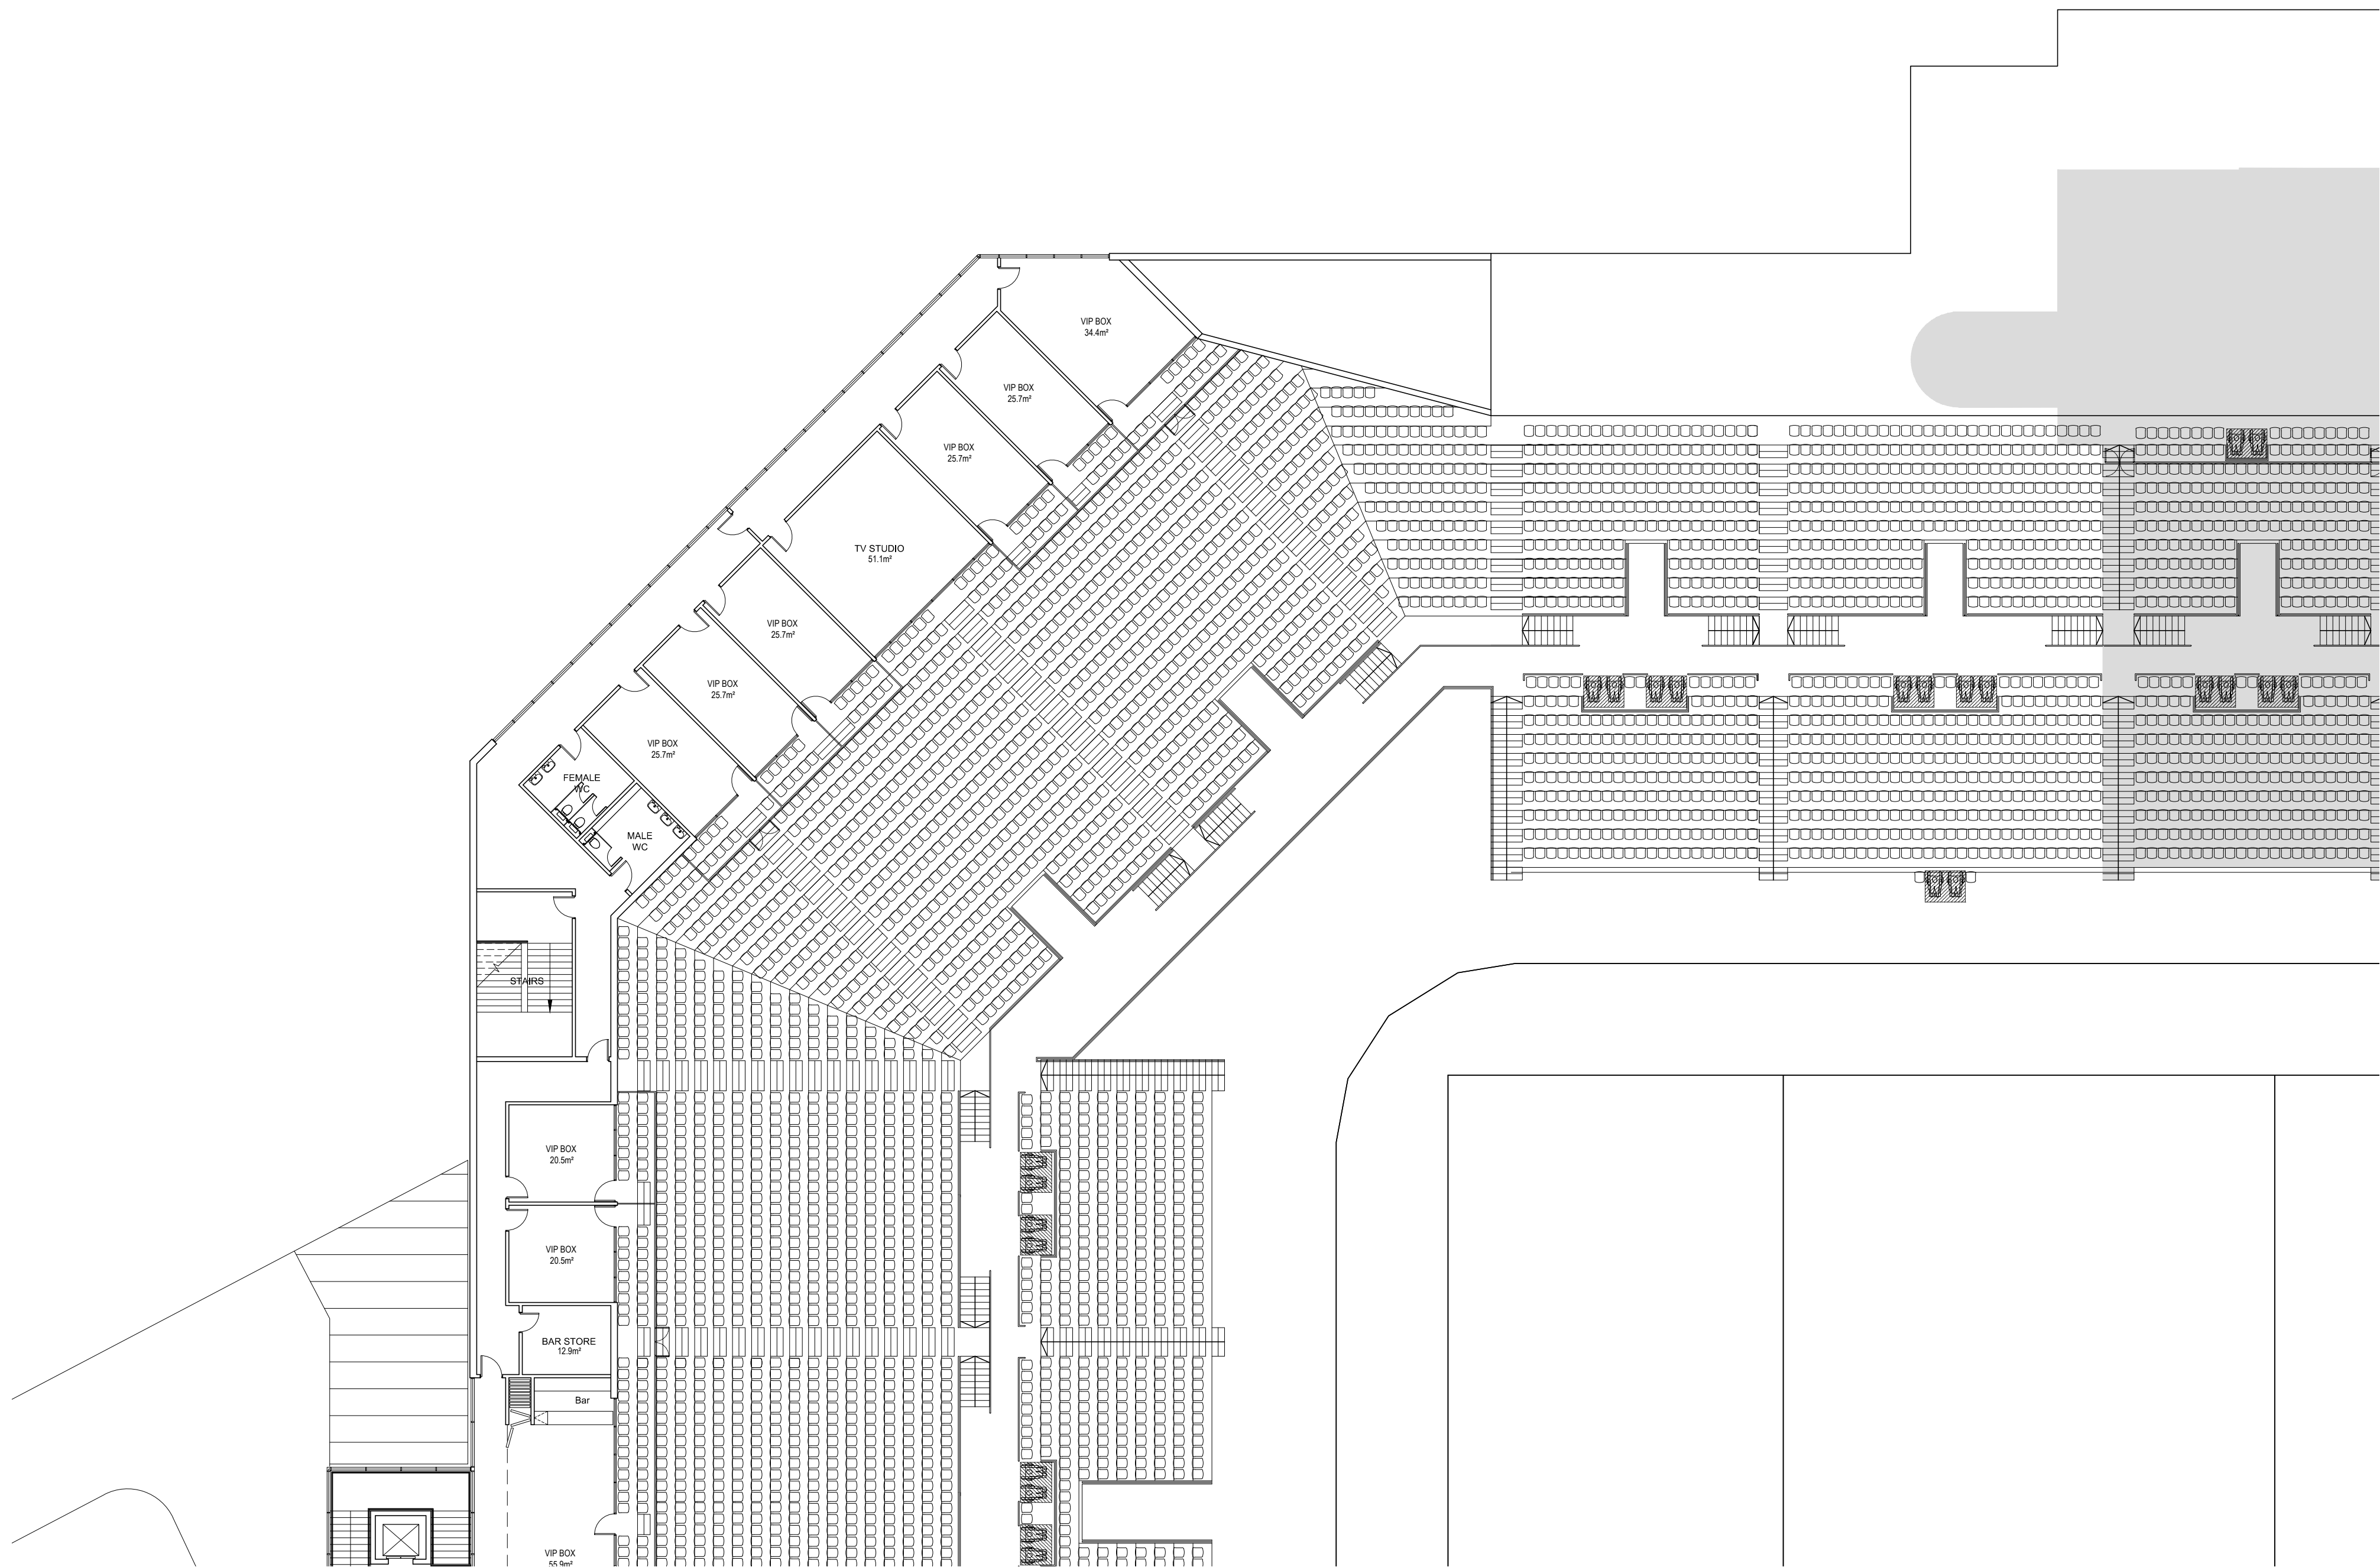

Exeter Rugby Club

B	JULY 2012	PLANNING ISSUE	AS	RC
A	20/04/2012	GENERAL REVISIONS	AS	RC
Rev.	Date	Amendments	Drawn	Checked

TITLE


EXETER RUGBY CLUB  
PHASE 2

DETAIL


THIRD FLOOR PLAN  
SOUTH WEST STAND

SCALE	DATE	DRAWN BY	CHECKED BY
1:200 @ A1	APRIL 2012	LF	JT
DRAWING NO.	REVISION		
1032 PL02.43	B		

QPM 18 - Issue 2 15/01/08



Kensington Taylor  
CHARTERED ARCHITECTS • URBAN DESIGNERS



QC  
QUALITY CONTROL

Kensington Court  
Woodwater Park  
Prims Hill  
Exeter EX2 5TY  
T 01392 360338 F 01392 360344  
E kt@kensingtontaylor.com  
W www.kensingtontaylor.com

PLANNING ISSUE