


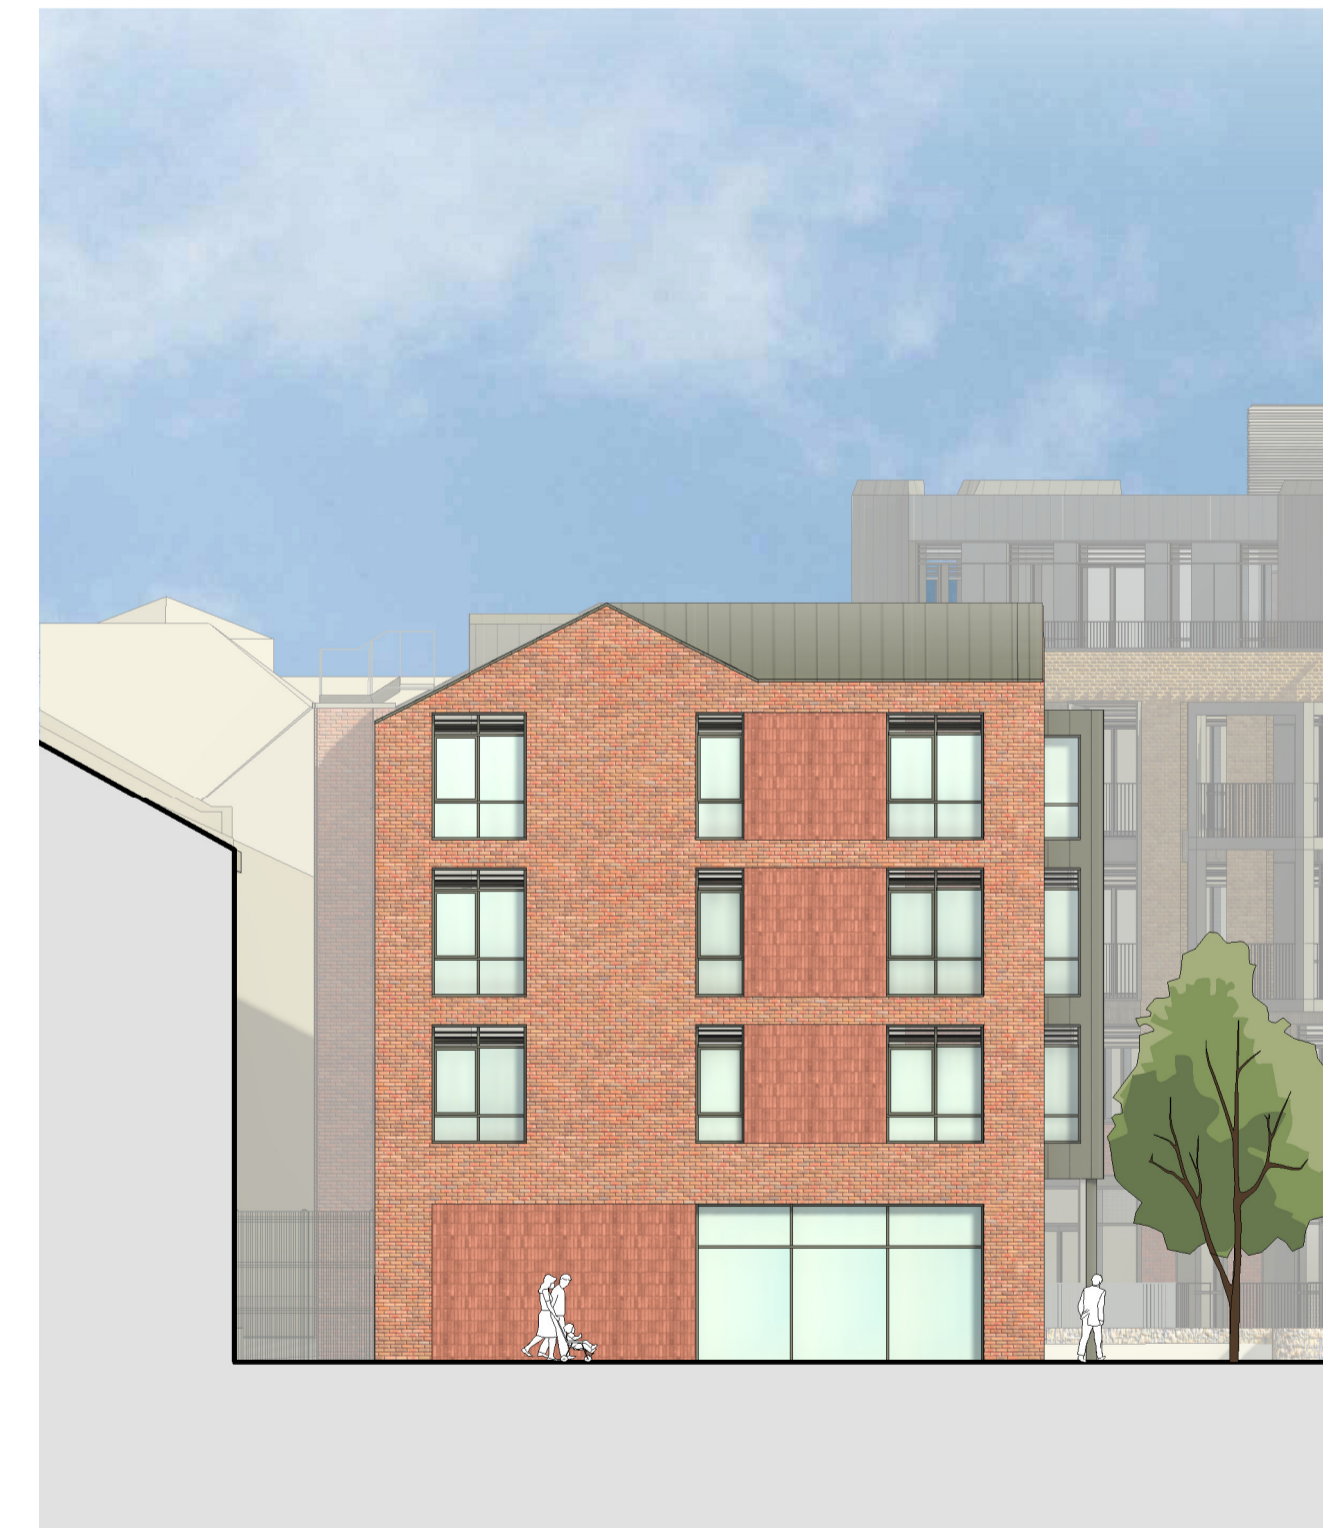

Block B - South West Elevation



Block B - North East Elevation



Block B - North West Elevation



Block B - South East Elevation

Revision	Comments	Date	Dr	Ch
G1	Planning Issue	29-07-2022	EL	AM

NOTE: This drawing is generated from a federated Revit model, as such the Structural and M&E elements shown were not modelled by Piper Whitlock Architecture (PWA). PWA do not take any responsibility for the design of the other consultant information referenced into PWA's drawing and all such information should be sourced/interrogated from drawings/models provided by the companies responsible for their creation.

Notes: Use annotated dimensions only. All dimensions in millimeters unless otherwise stated. This drawing is to be read in conjunction with all other related material. Any discrepancies, conflicts or errors must be reported to Piper Whitlock Architecture before commencing work.

Materials Key			
01 Facing Brickwork and Retaining Wall Colour: Red Stock	06A Metal Cladding Colour: RAL 7012	10 Framed Curtain Wall Glazing PPC Aluminium Frame Colour: RAL 7012	14 PPC Aluminium Coping Colour: RAL 7012 & 7045
02 Facing Brickwork Colour: Multi Buff	06B Metal Cladding Colour: RAL 7045	11A Metal Window Panels Colour: RAL 7012	15 Steel Balcony and Frame Colour: RAL 7012 & 7045
03 Facing Brickwork Colour: Multi Buff Light	07 External Doors and Window Frame Colour: RAL 7012	11B Metal Window Panels Colour: RAL 7045	17 Metal Balustrade Colour: RAL 7012
04 Facing Stone Colour: Red SandStone	08 PPC Louvres Colour: RAL 7012	12 Recessed Metal Channel Colour: RAL 7012	18 Louvred Plant Screen Colour: RAL 7045
05 Gabion Retaining Wall	09 Obscured Window Glazing	13 PPC Window Reveals Colour: RAL 7012	



Drawing Title:		Project:	
Proposed Block B Elevations		Haven Banks, Exeter	
Client:		Client:	
Welbeck CP		PW PIPER WHITLOCK	
Project Ref:	Orig:	Zone:	Lev:
HREXE	PWA-B0	ZZ	DR-A
Type:	Role:	Num:	Rev:
0220	G1		
Status:	Stage:	Scale @ A1:	
PLANNING	3	1 : 150	

Project:
Haven Banks,
Exeter

Client:
Welbeck CP

Project Ref: HREXE - PWA-B0 - ZZ - DR-A - 0220 - G1

Status: PLANNING

Stage: 3

Scale @ A1: 1 : 150

© Piper Whitlock Architecture Ltd.
2nd Floor, Anglo St. James House, 39a Southgate Street, Winchester, Hampshire SO23 9EH
Tel: 01962 843588. Email: enquiries@piperwhitlock.co.uk, www.piperwhitlock.co.uk