




SOUTH-WEST (EXETER ROAD) ELEVATION

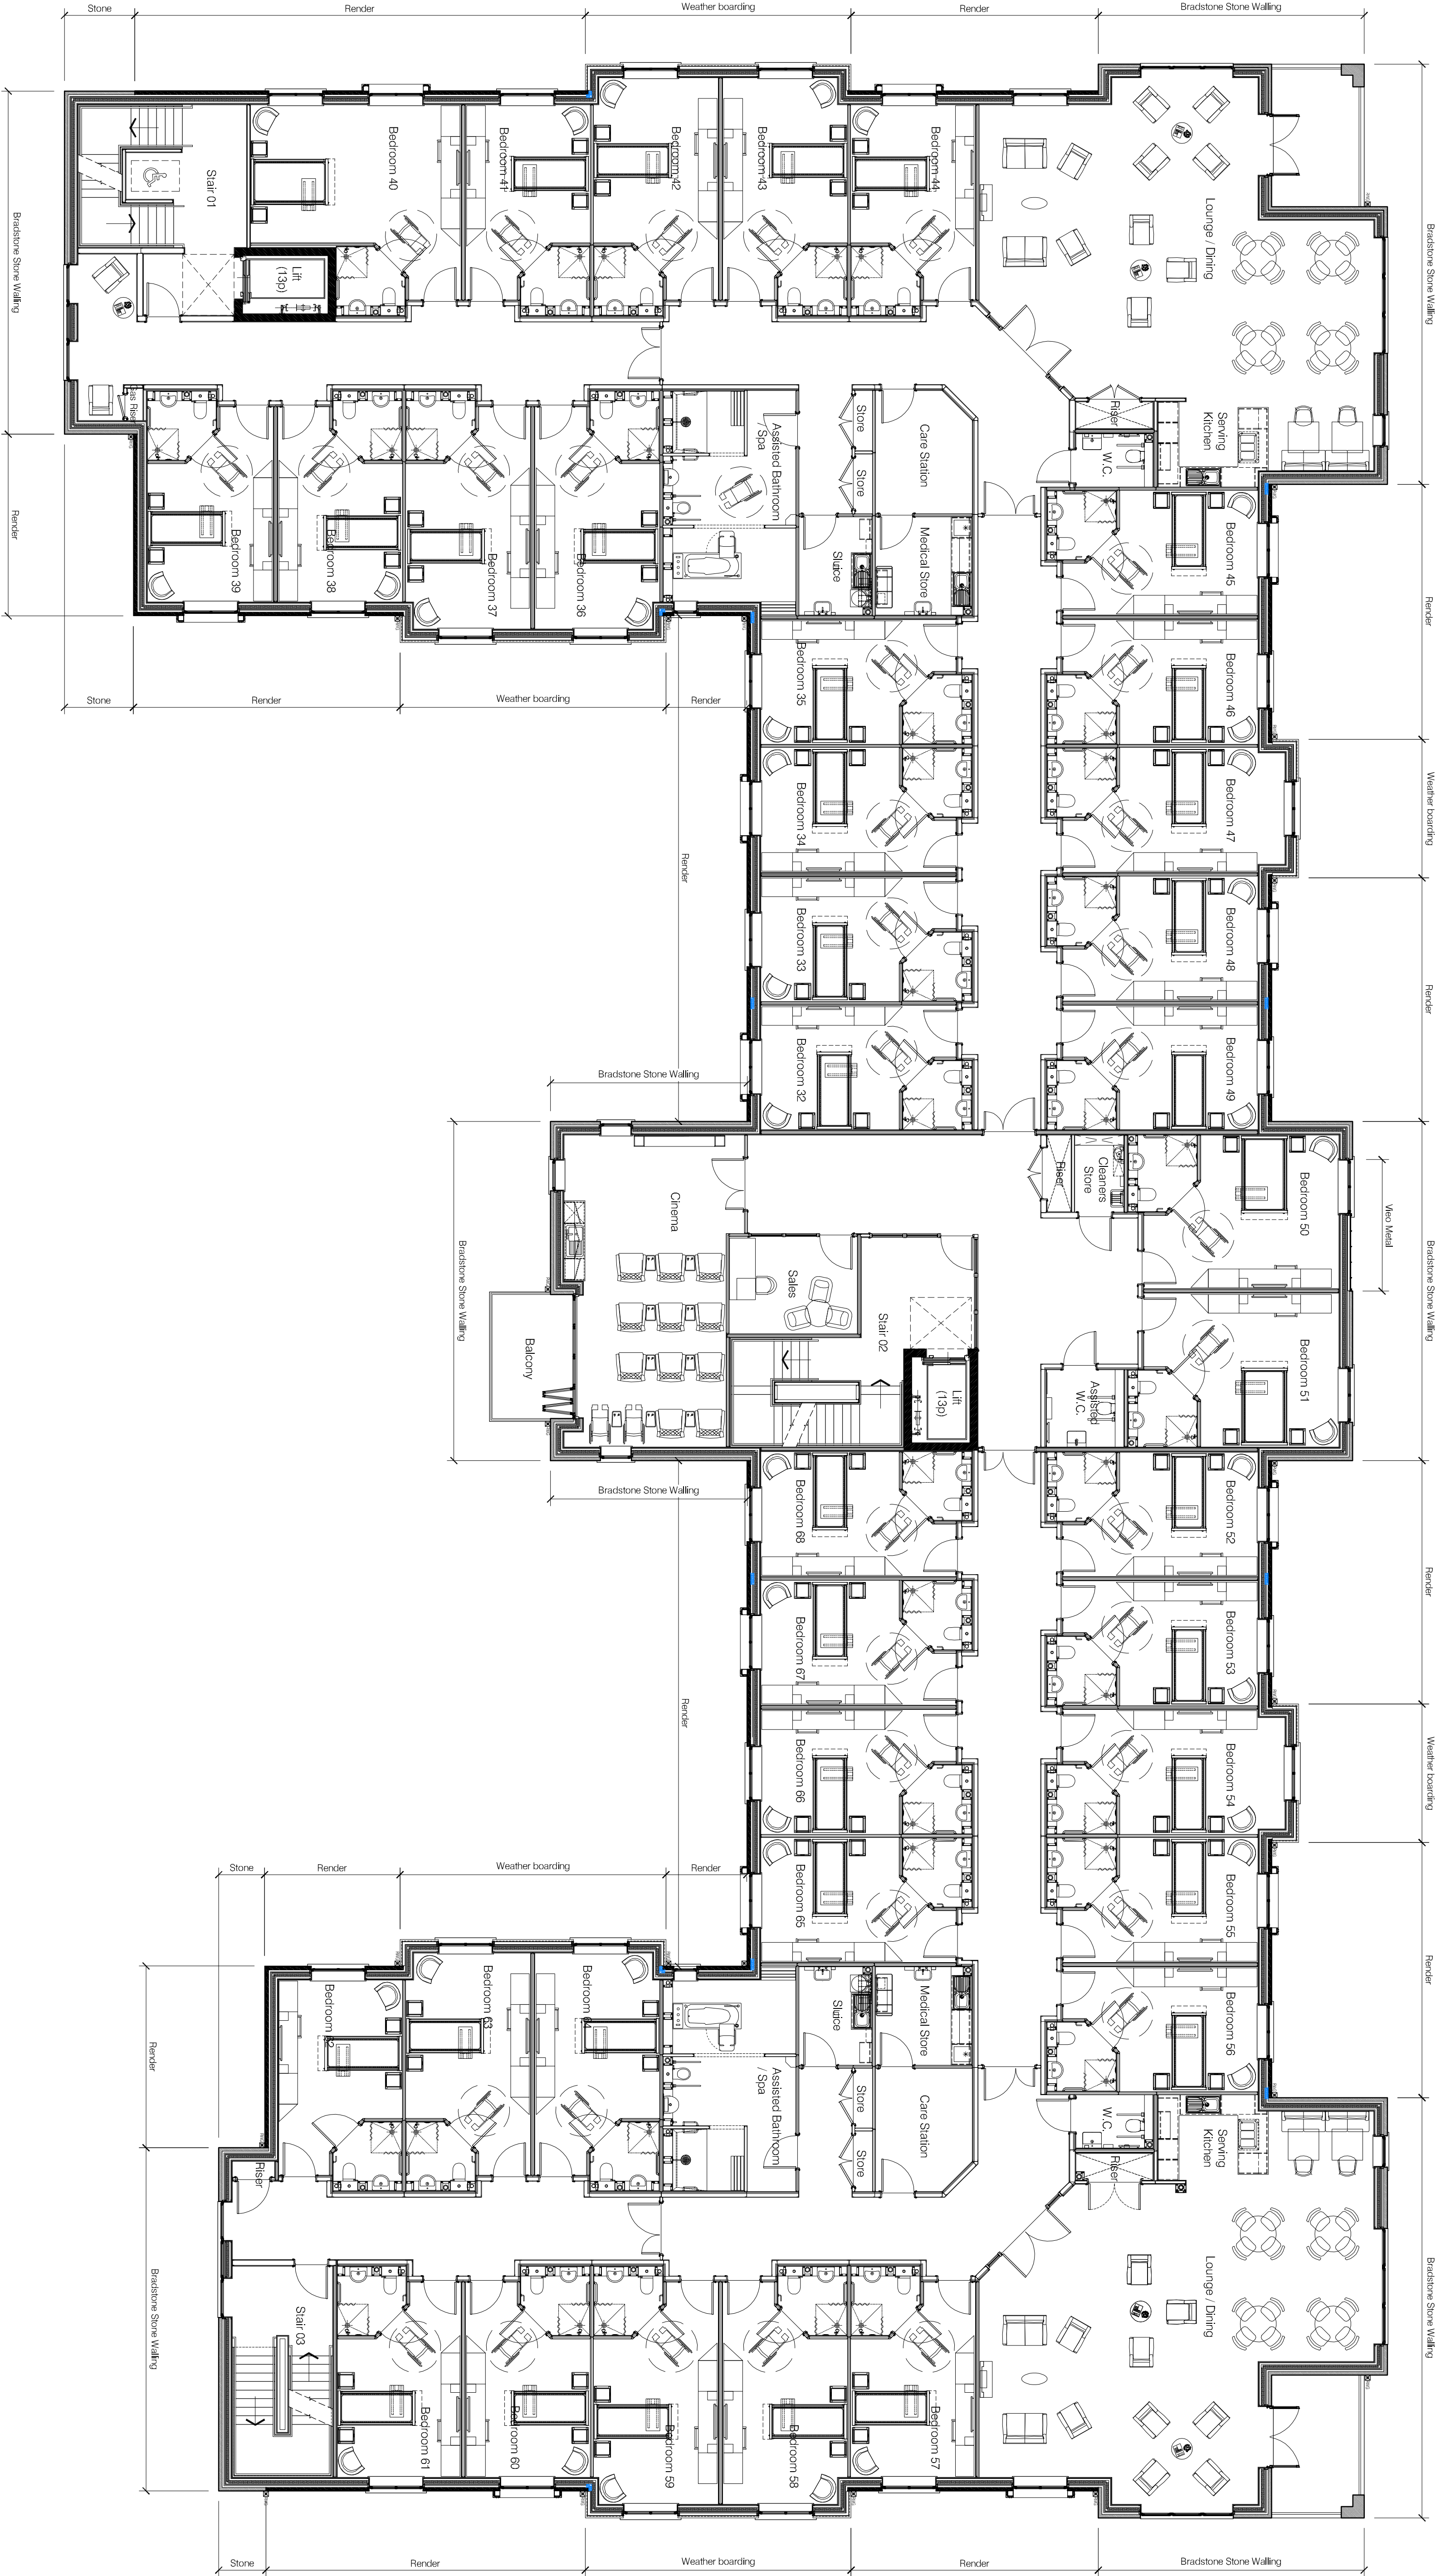

NORTH-WEST ELEVATION

NORTH-EAST (ENTRANCE) ELEVATION

SOUTH-EAST ELEVATION

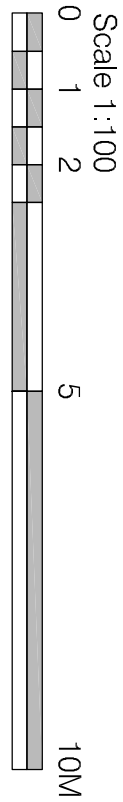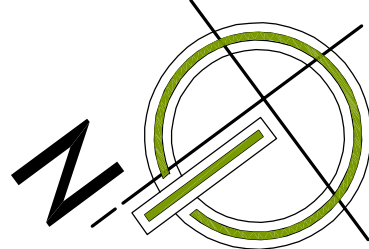

The drawing is covered by copyright which remains with KWL Architects Ltd and should not be copied for construction purposes, use is limited to the project only.

Revision	Date	Description
Rev A	24.03.2021	Internal alterations to Cinema / Sales Office area, floor reflected.

Drawn: JPH

Client	TOPSHAM CARE HOME LTD
Project	TOPSHAM CARE HOME, EXETER RD, TOPSHAM
Drawing	PROPOSED FIRST FLOOR PLAN (86 BED SCHEME)
Scale	1:100 @ A1
Date	17.03.2021
Drawn	DPH
Job No	5059
Draw No	PL 54
Revision	A
Status	PLANNING