



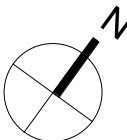

1 Survey Roof Plan - 57920
1 : 100

Plan of floor below shown as underlay for reference

 

Contractors to check all dimensions on drawings.
Any discrepancies must be reported to KTA or the contract administrator before proceeding.
Do not scale for construction purposes, work to figured dimensions.
This drawing must be read in conjunction with all relevant consultants drawings.
This drawing is © KTA.

Revision Schedule			
Revision Number	Revision Date	Revision Description	Issued/ Authorised by
P4	10.02.2022	Red line boundary amended	KA
P3	28.01.2022	Drawing updated to reflect previous construction works	KA
P2	11.01.2022	Planning Issue	KA
P1	21.12.2021	Draft Planning Issue	KA

Phasing Key
Existing Demolition Proposed



KTA
Architects | Urban Designers

Kensington Court, Woodwater Park, Pynes Hill,
Exeter, EX2 5TY

Tel: 01392 360338
Email: kt@kta.uk.com
Web: www.kta.uk.com

Project
Royal Clarence

Title
Existing Roof Plan

Planning Author KA Checked by SB

Date 10/02/2022 11:03:35 Scale As indicated @ A1

Project 2063 Status Planning

Drawing number
RC-KT-XX-R-DR-A-2063-Log.70-P4