


Block A - South East Elevation



Block A - North East Elevation

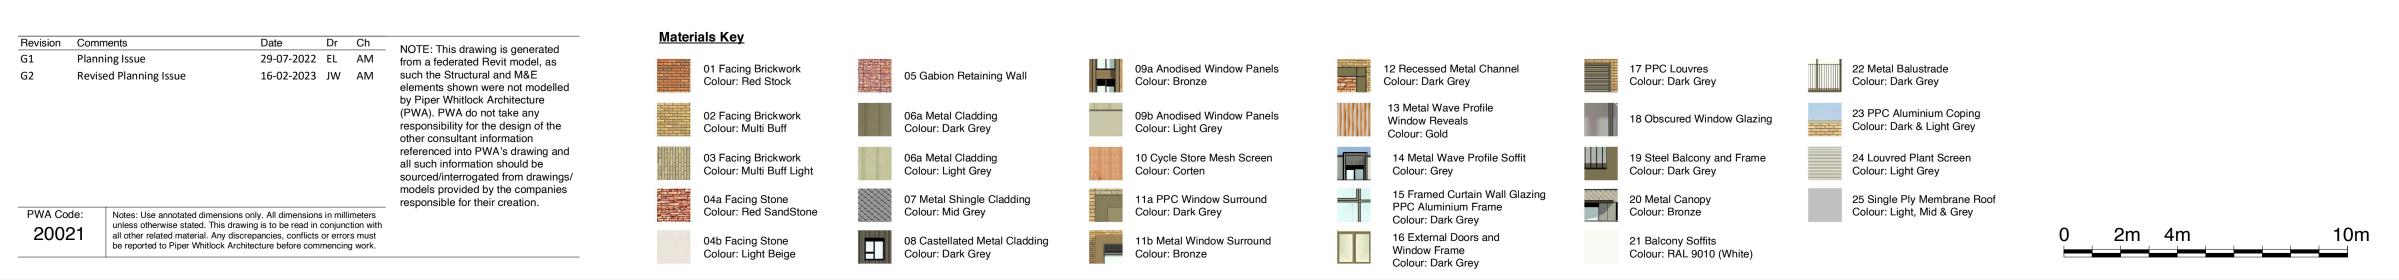

Drawing Title: Proposed Block A Elevations - Sheet 1

Client: Welbeck CP

		-				
Project Ref:	Orig:	Zone:	Lev:	Type:	Role: Num:	Rev:
HREXE	- PWA	- A0 -	ZZ	-DR	-A-0210)-G2
Status:			S	stage:	Scale @ A1:	
PLANNING			3		1 : 150	

Haven Banks, Exeter



2nd Floor, Anglo St. James House, 39a Southgate Street, Winchester, Hampshire SO23 9EH Tel: 01962 843586, Email: enquiries@piperwhitlock.co.uk, www.piperwhitlock.co.uk