


Proposed Kiosk Floor Plan
Scale 1:100 @A3

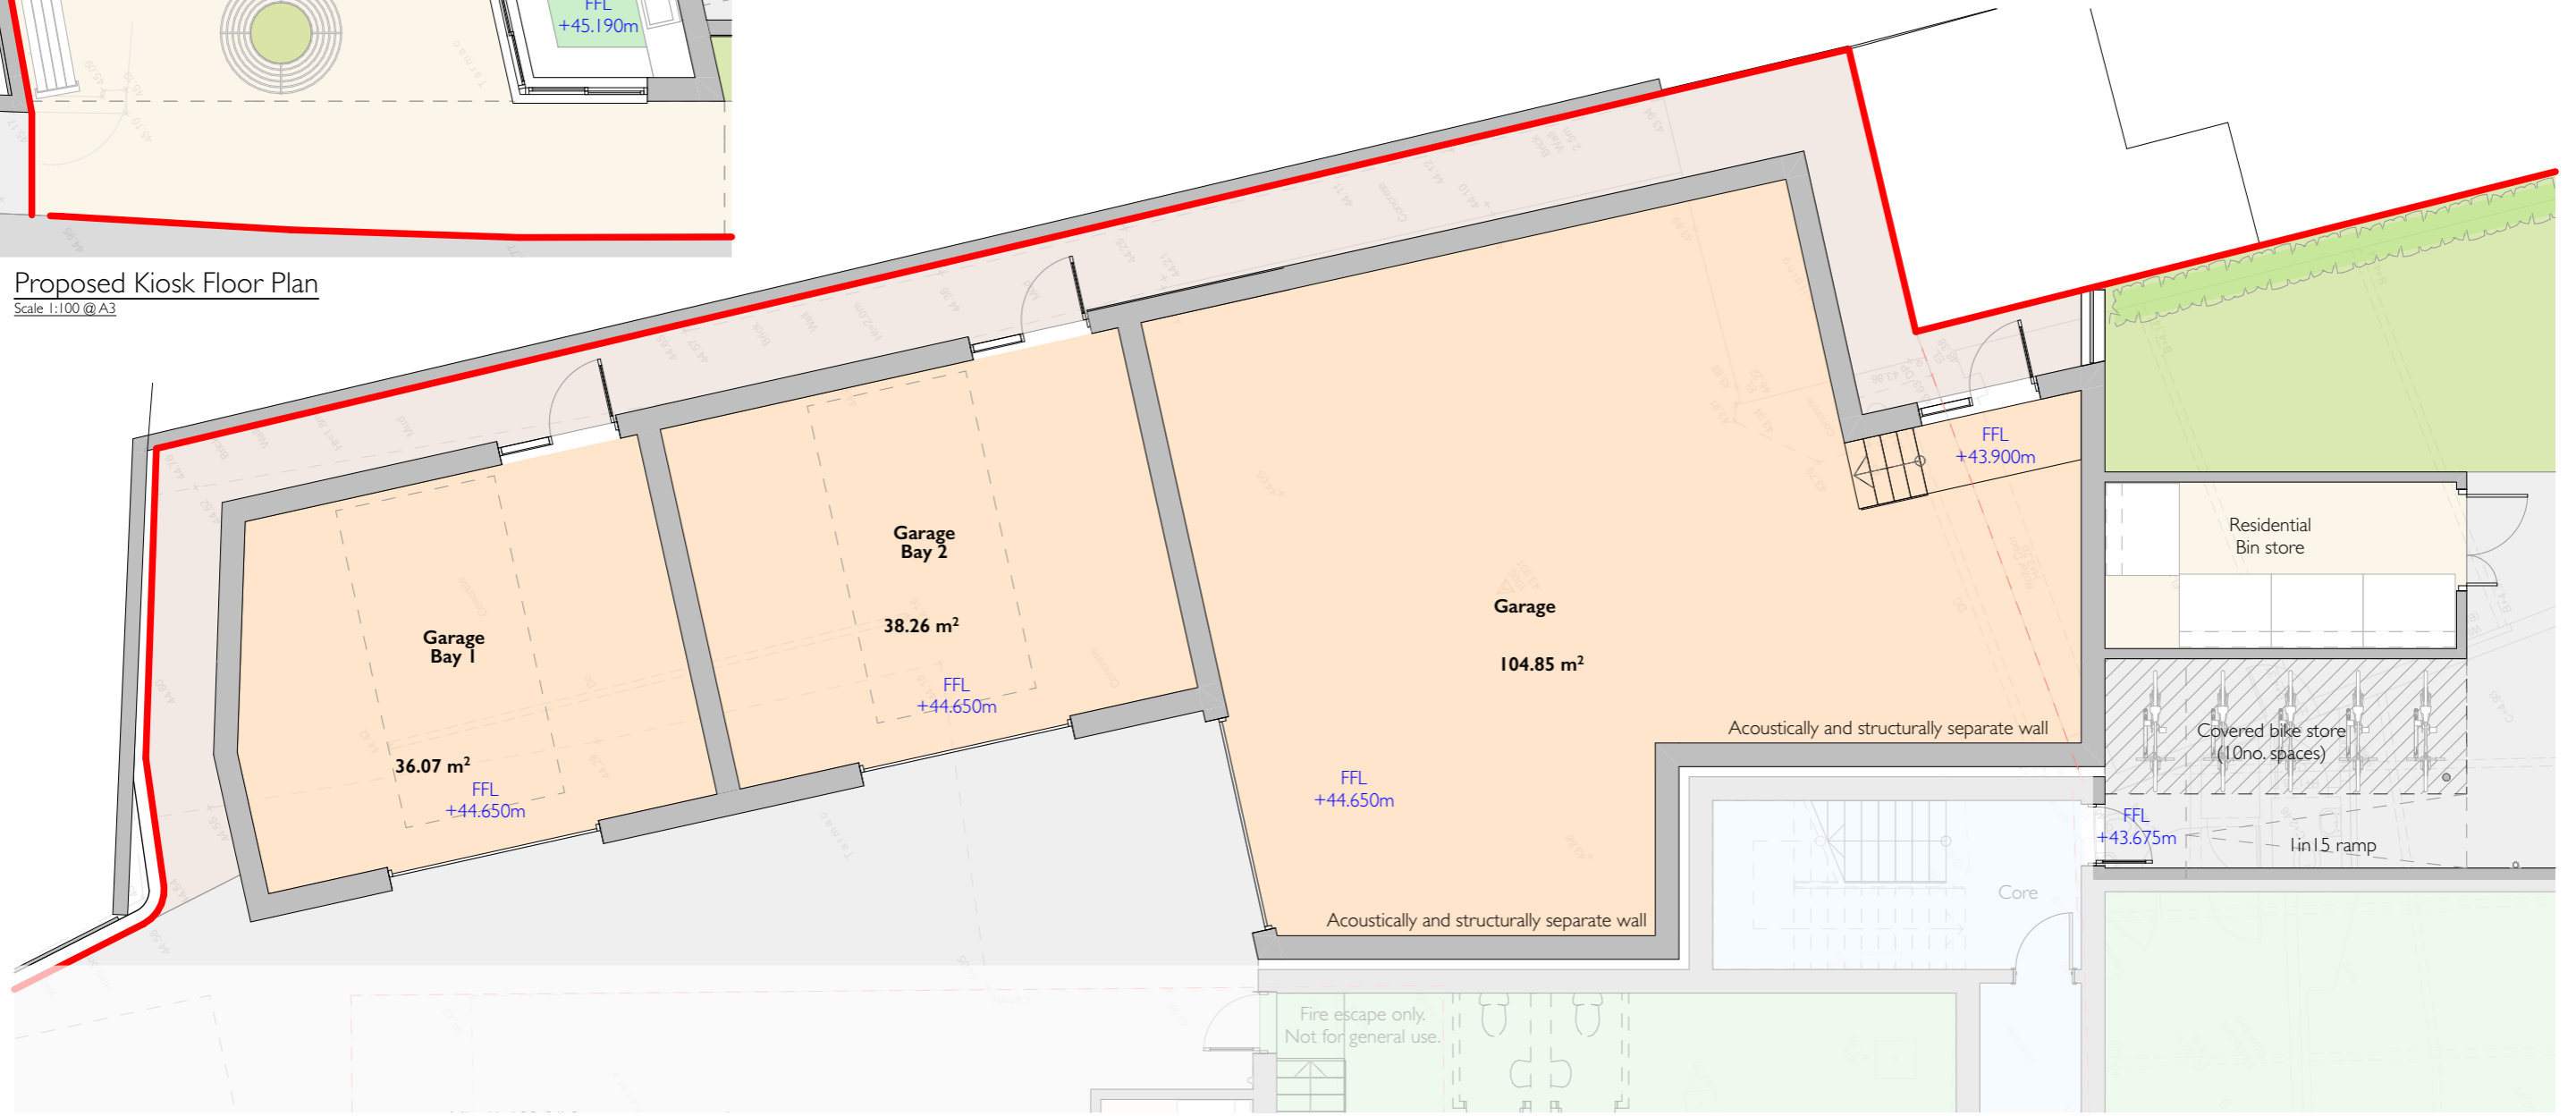

Proposed Garage Bays Floor Plan
Scale 1:100 @A3



Minerva House
Highweek Street
Newton Abbot
TQ12 1TQ

01626 572250
info@pmr-architecture.co.uk
www.pmr-architecture.co.uk

Client: Zenel Management Ltd
Project: Main Road, Pinhoe, Exeter
Drawing Title: Proposed Kiosk and Garage Bay Plan
Drawing No: 20.94_PL_105
Revision: A
Date: August 2022
Status: PLANNING
Scale: 1:100 @A3

