


Scale 1:100



North East Elevation
1 : 100

Elevation Key

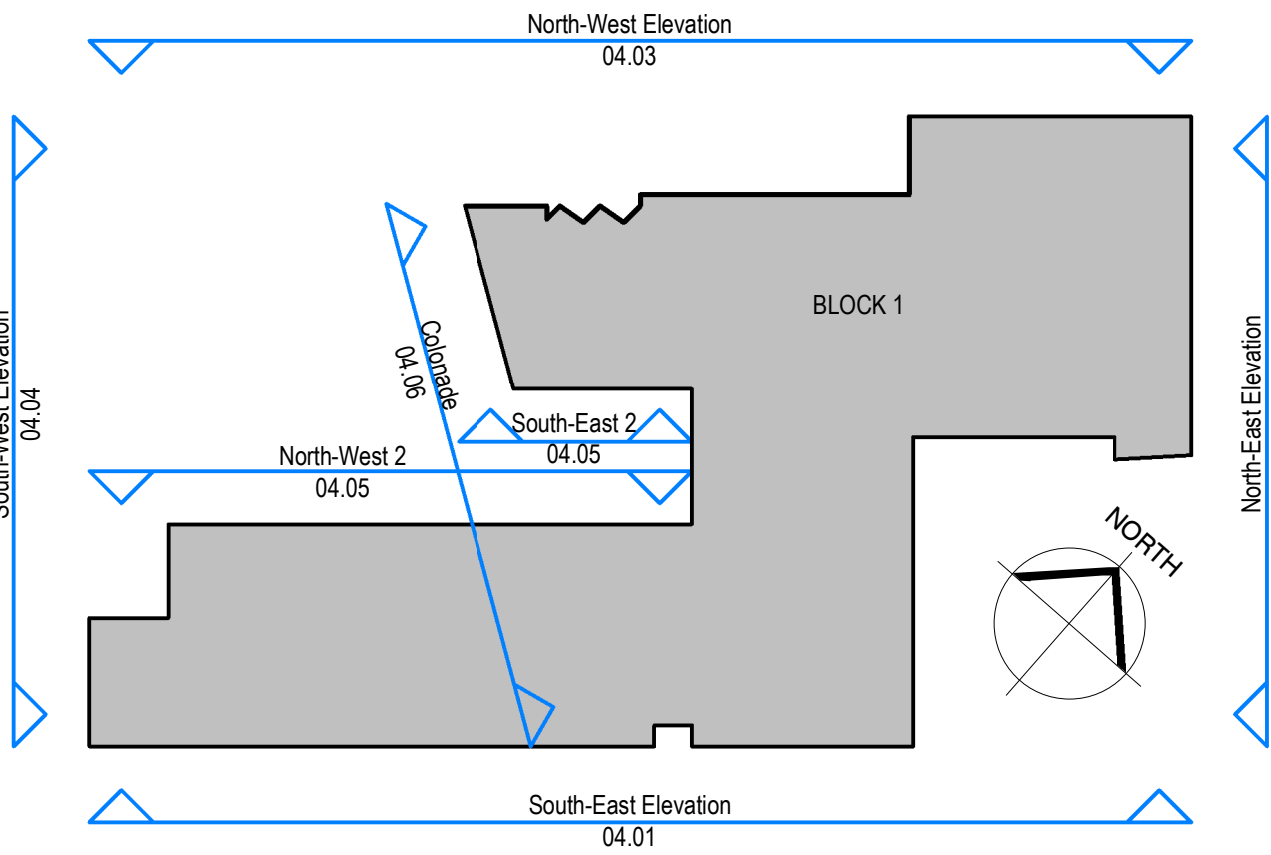

REV	DATE	COMMENT	AUTH/CHKD
C02	11/05/20	Updated for Revised Planning Application	JS/MP
P05	04/05/20	Draft Issue	JS/MP
C01	10/10/19	Planning Issue	JS/MP
P04	27/09/19	Draft Planning Issue	JS/MP
P03	15/07/19	Issued for Co-ordination	JS/MP
P02	07/06/19	Draft Issue for Co-ordination	JS/MP
P01	05/04/19	First Issue	JS/MP

PROJECT TITLE

Harlequins Block 1

DETAIL

B1 North East Elevation

DRAWING NUMBER (PROJECT-ORIGINATOR-ZONE-LEVEL-TYPE-ROLE-NUMBER)

EHQ- LHC- 01 - ZZ - DR- A - 04.02

STATUS	STATUS DESCRIPTION	
S2	Planning Issue	
REVISION	DATE	SCALE
C02	03/28/19	1 : 100@A1
LHC PROJECT NUMBER		17161

CONTRACTORS MUST CHECK ALL DIMENSIONS ON SITE - ONLY FIGURED DIMENSIONS ARE TO BE WORKED FROM - DISCREPANCIES MUST BE REPORTED TO THE ARCHITECT BEFORE PROCEEDING & THIS DRAWING IS COPYRIGHT

lhc design

EXETER 01392 444334
PLYMOUTH 01752 669368
ST AUUSTELL 01800 285120
lhc.net