




FOURTH FLOOR

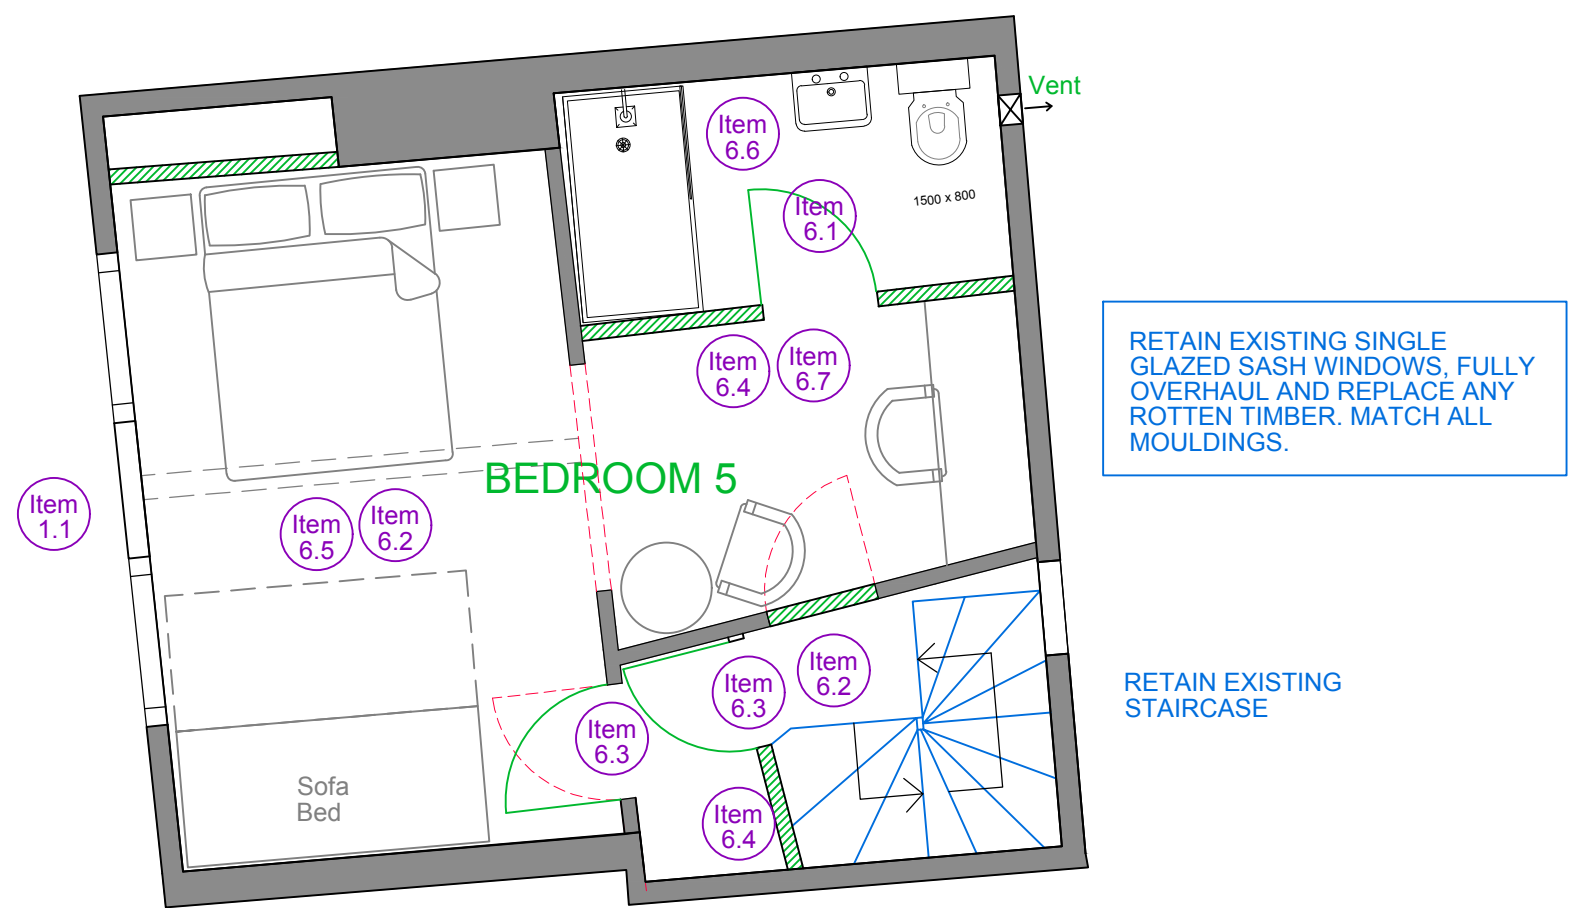

THIRD FLOOR

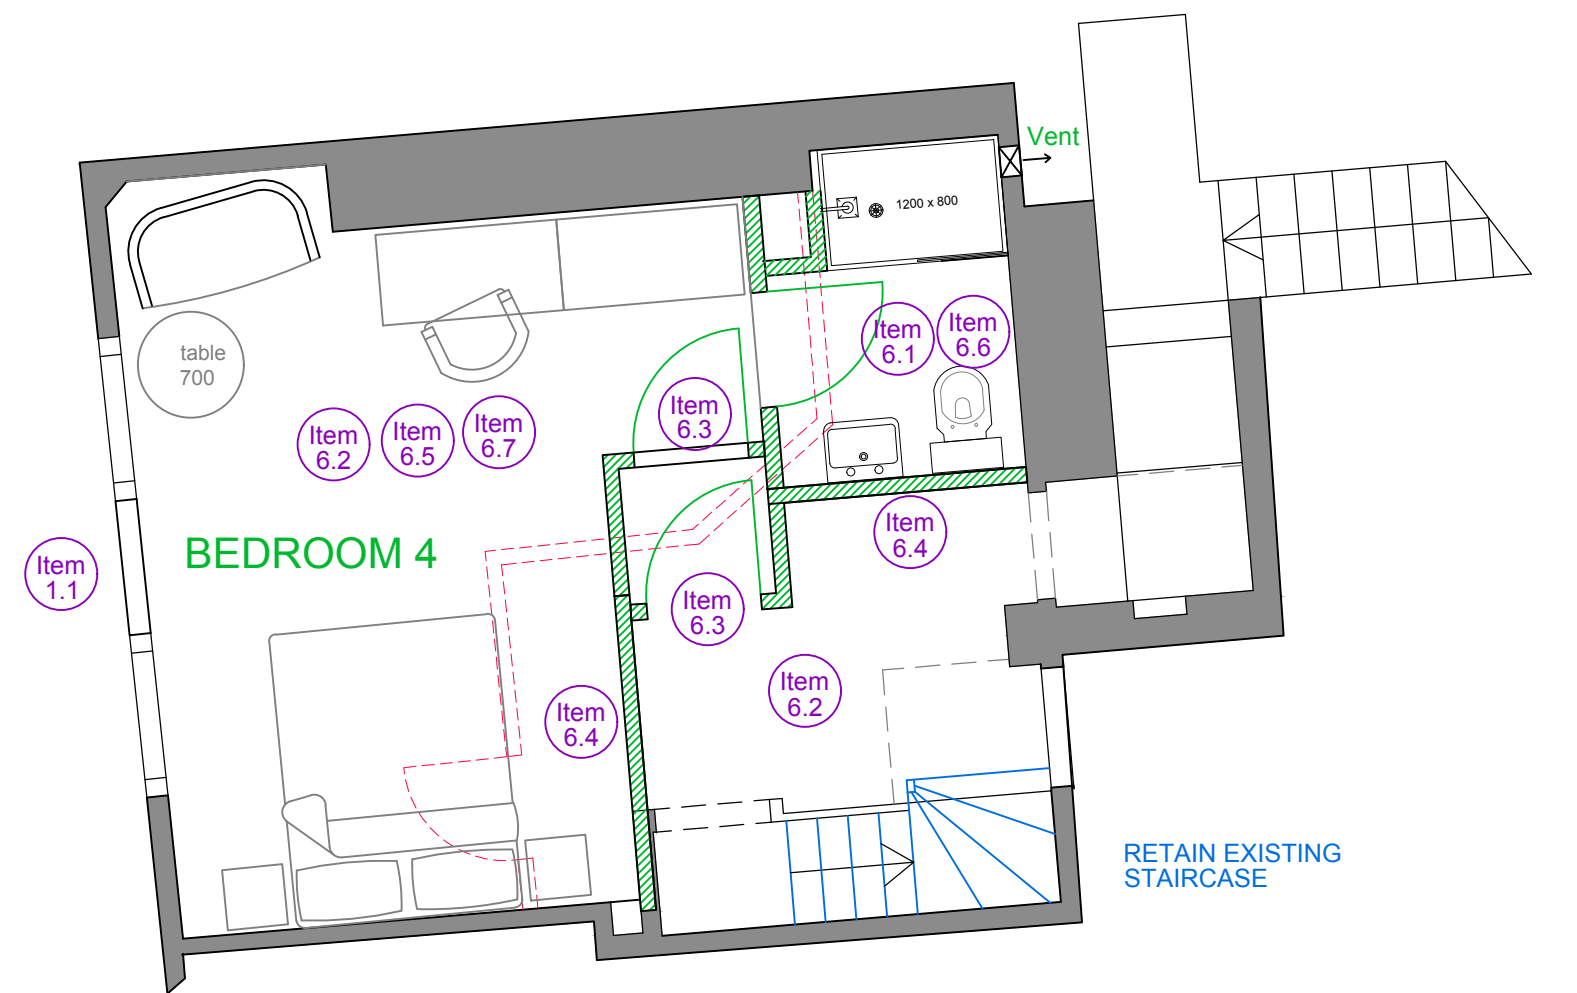

SECOND FLOOR

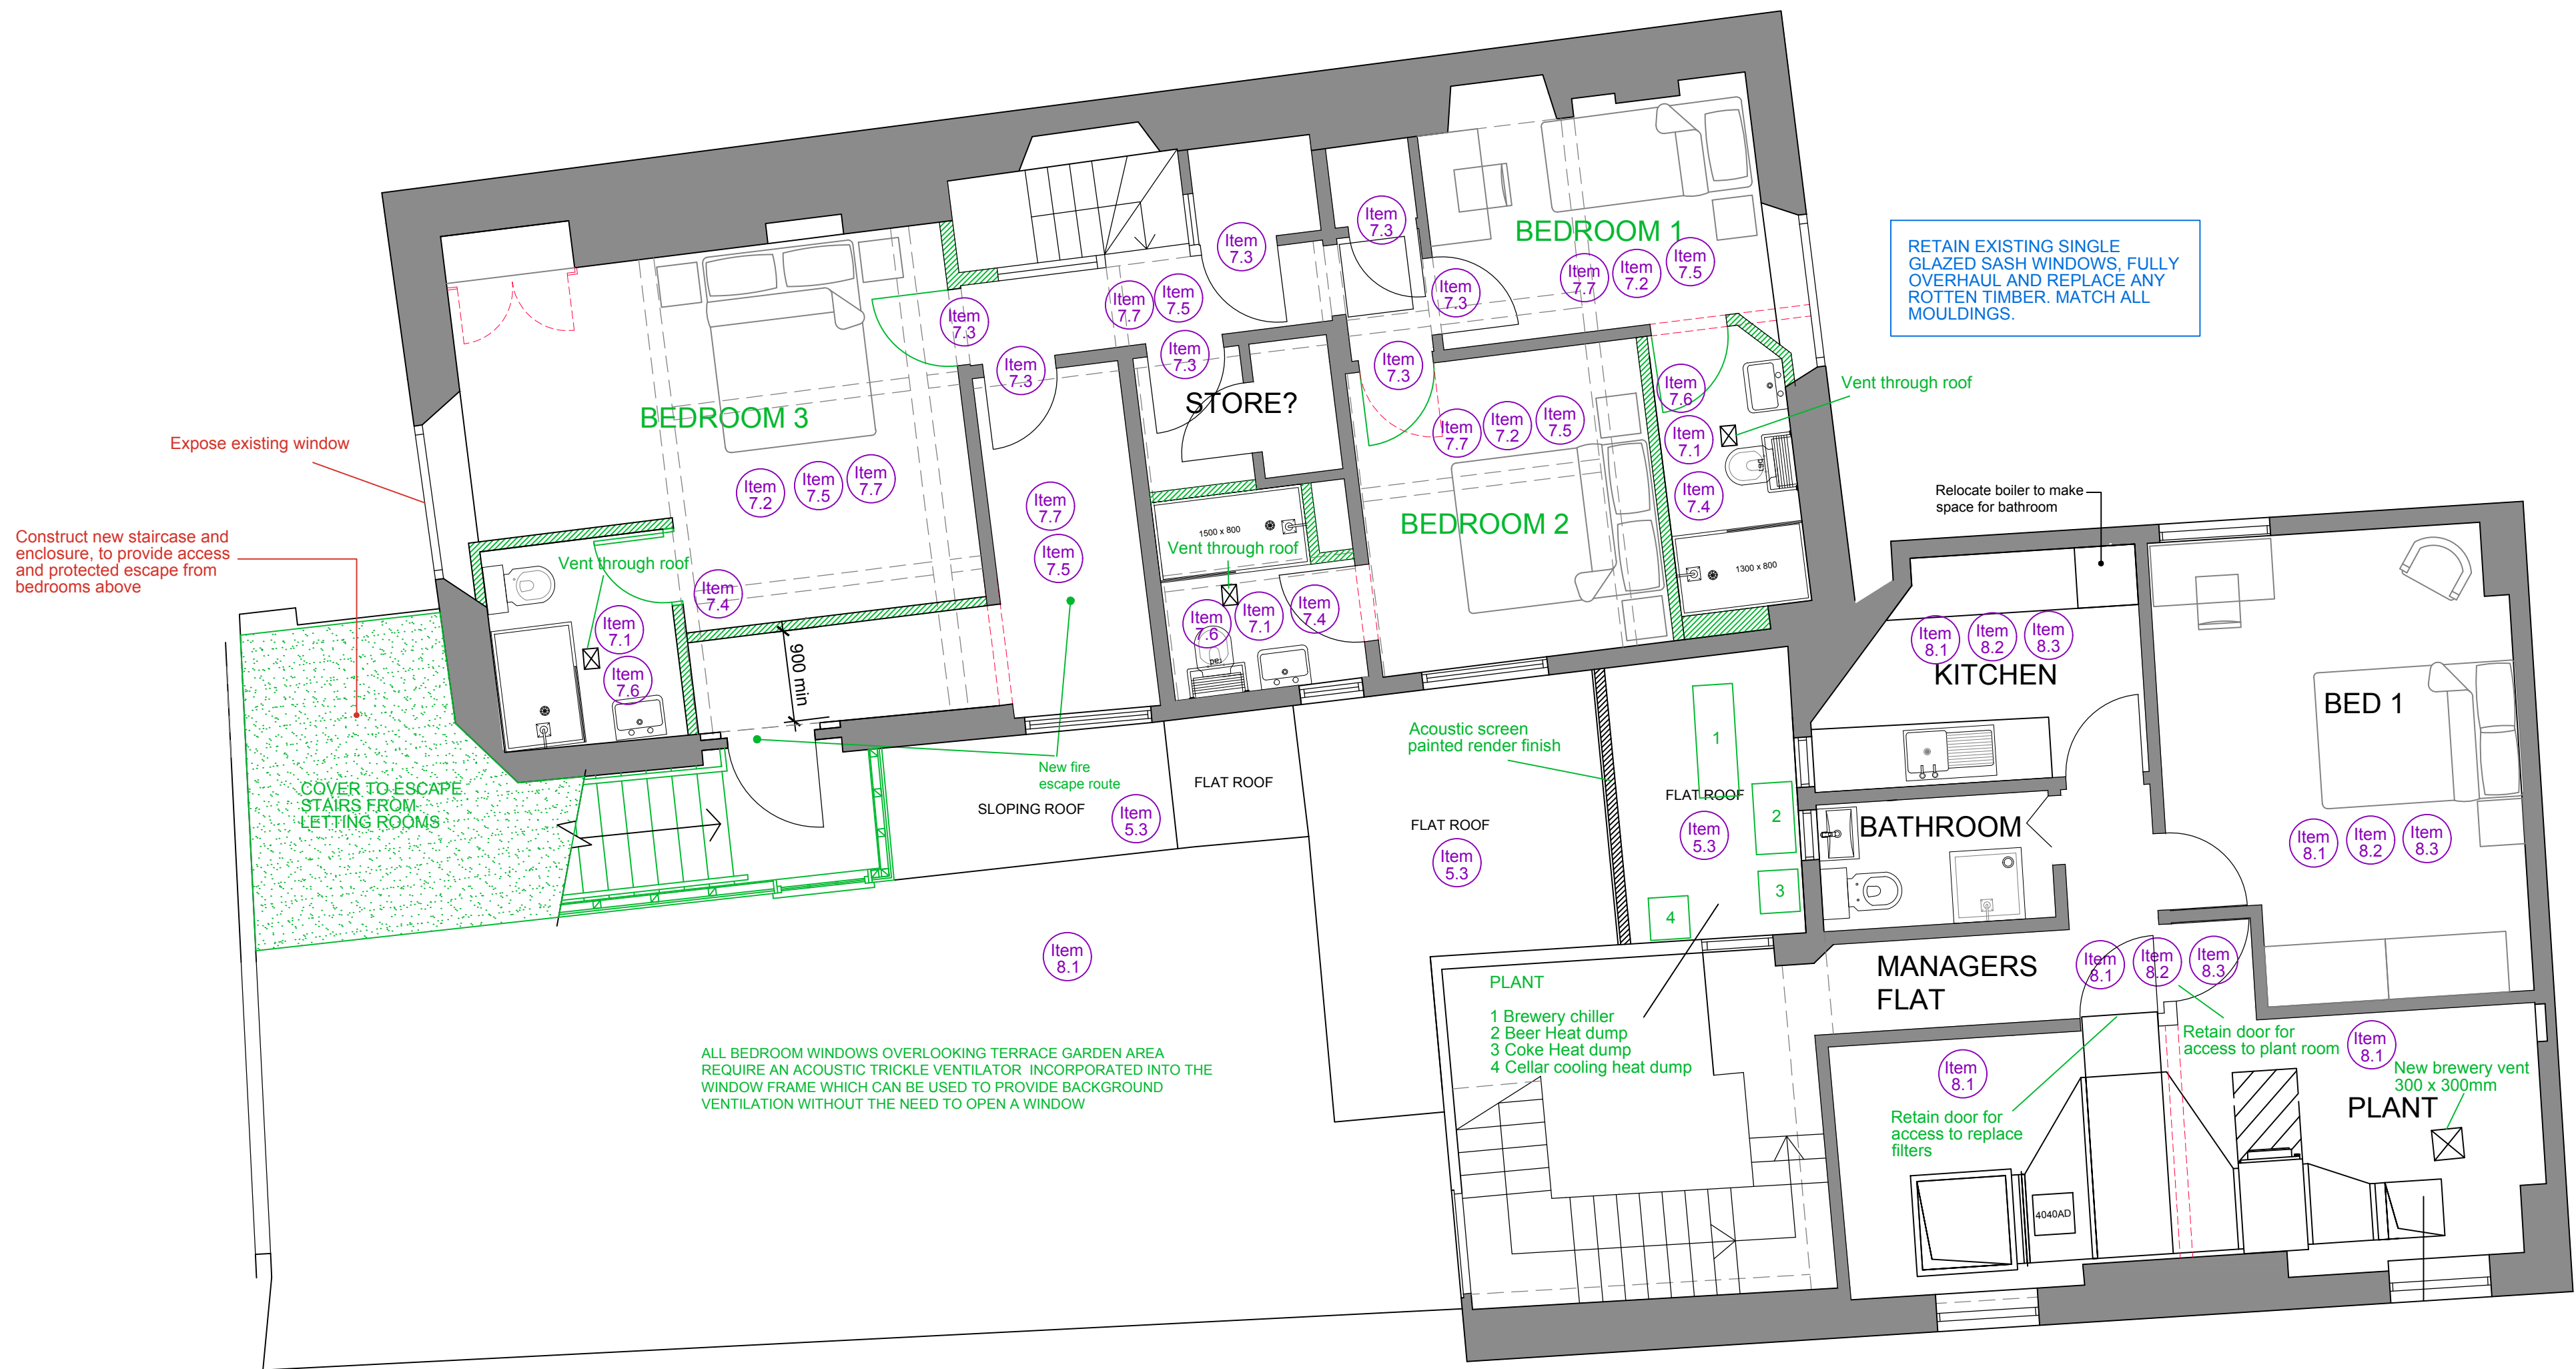

SECOND FLOOR

Legend:

- New items/works
- ▨ New walls
- Items to be retained
- - - Items to be removed/demolished
- (Item 1.1) Reference to items in Briefing Schedule of Works

E	Plant room and equipment	GT	12.07.19
D	Notes added to assist planning	GT	28.05.19
C	Amended re-meeting notes 13.3.19	BLN	24.03.19
B	Layouts revised, rooms shown to Third and fourth floor, updated to survey info.	TA	06.03.19
A	Additional rooms indicated	TA	26.02.19

Pembrook Design

Summit House, Horsecroft Road, The Pinnacles, Harlow, Essex, CM19 5BN
 Tel: 01279 433888 Fax: 01279 433889
 E-Mail: pembrook@pembrook.co.uk
 Website: www.pembrook.co.uk

Client:	CITY PUBS
Project:	The Turks Head Exeter
Drawing Title:	Proposed Second, Third and Fourth Floor Plan
Drawing No:	3237.12
Scale:	1:50
Date:	Feb 2019
Drawn By:	TA
Revision:	ABCDE

Drawing not to be scaled. Dimensions indicated must be checked on site before manufacture by contractor. any discrepancy should be reported immediately.

