



Scale 1:100

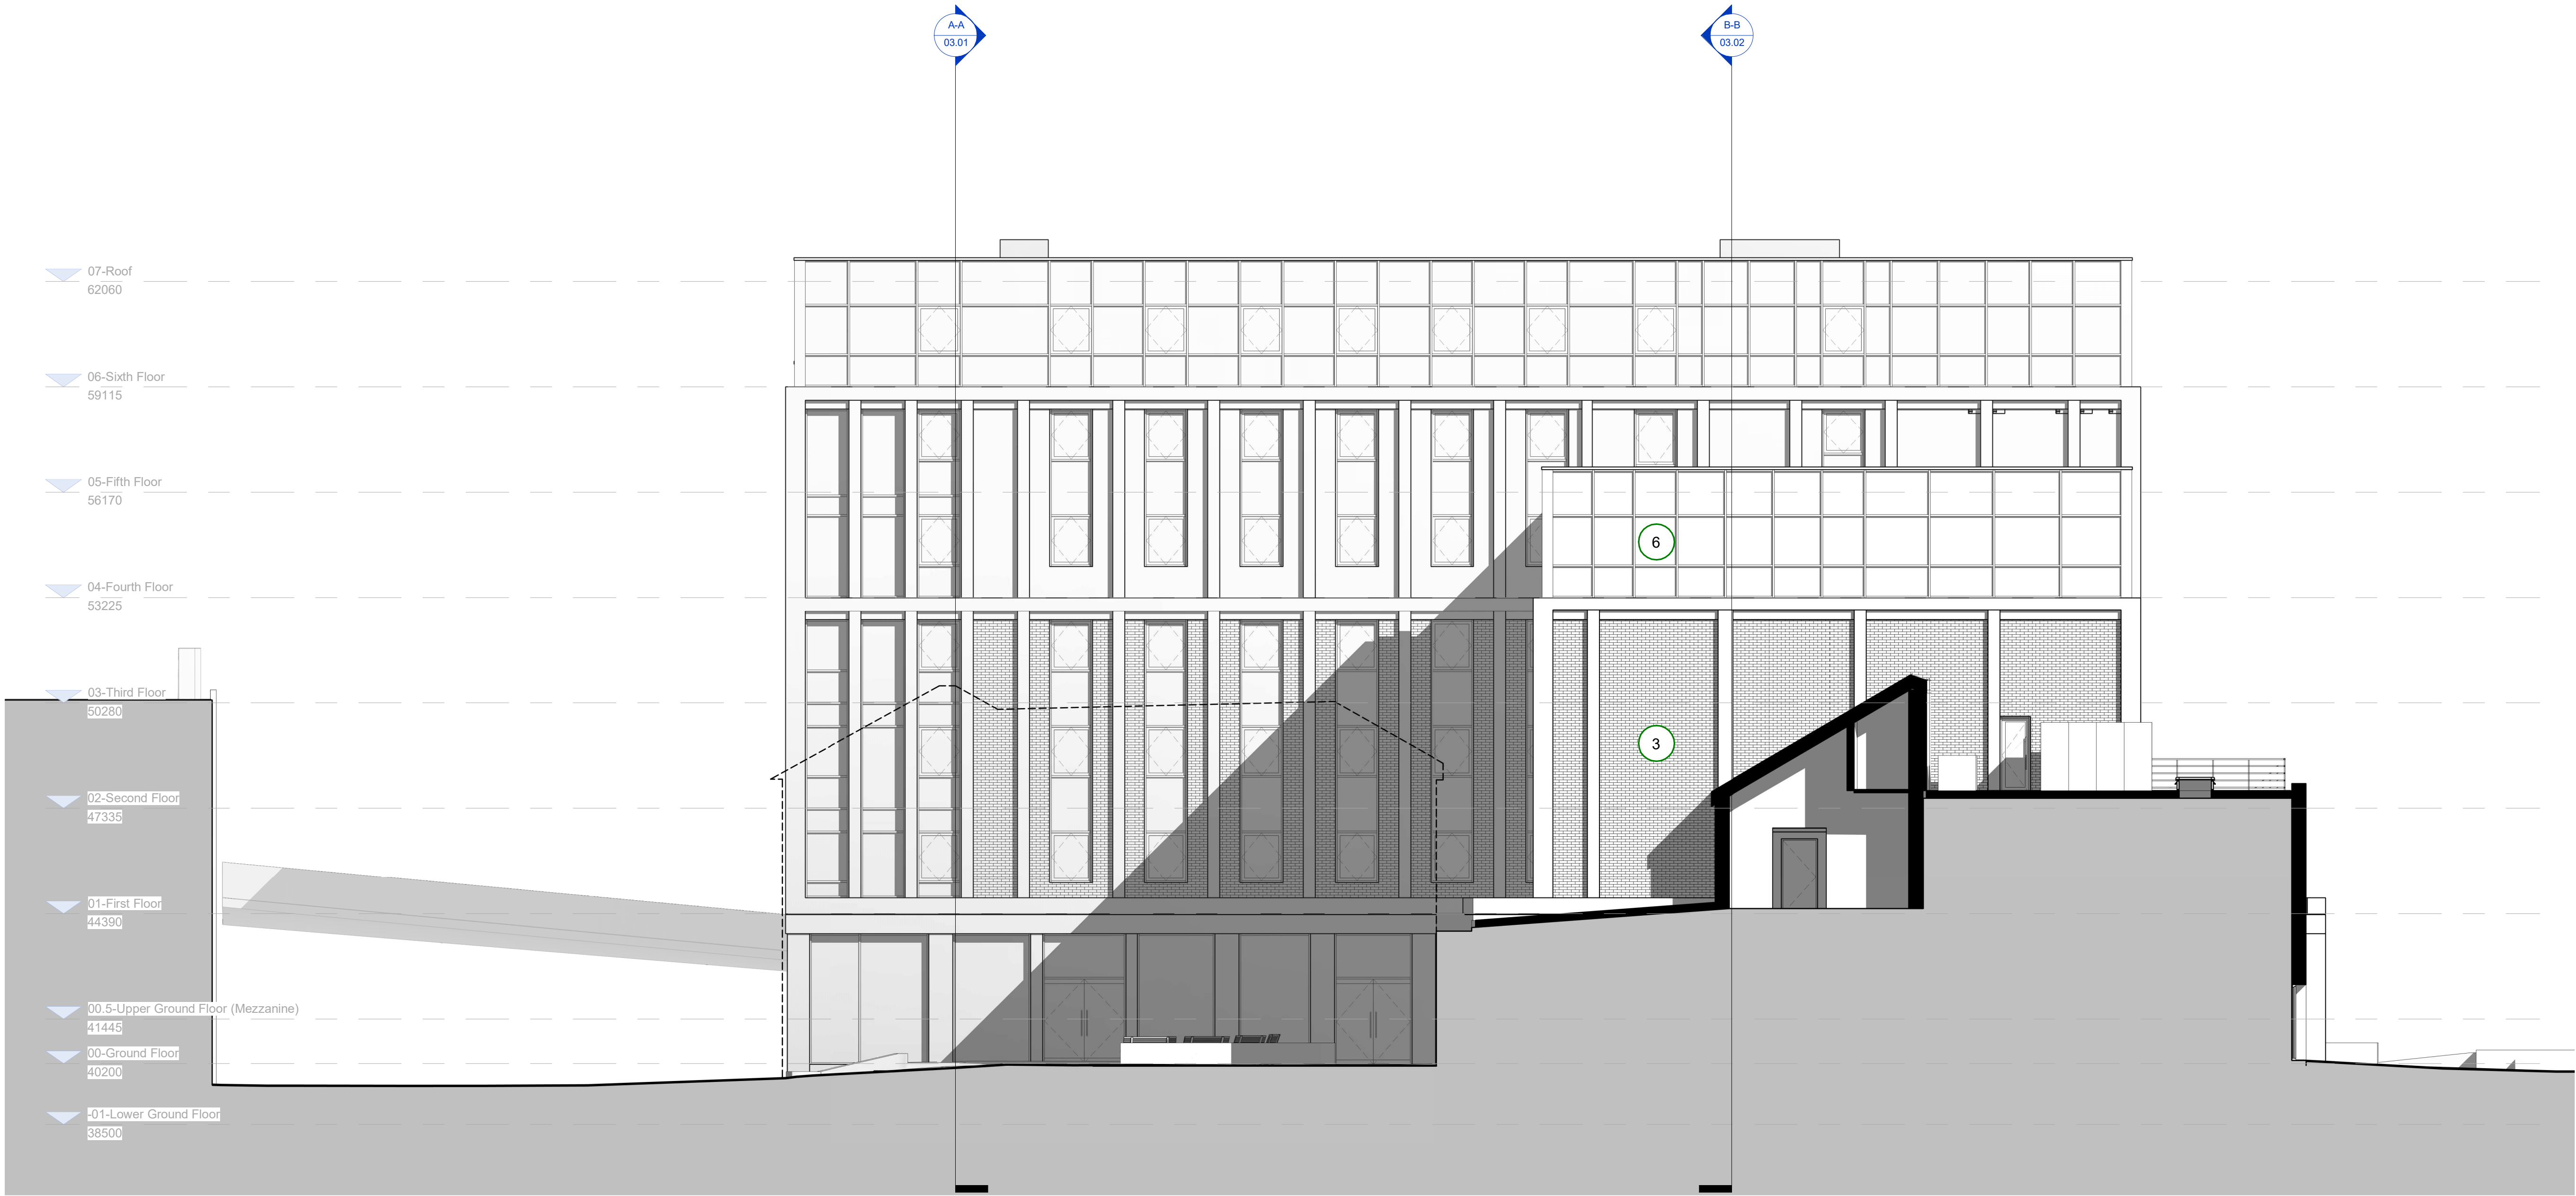

North East Elevation
1 : 100

Elevation Key

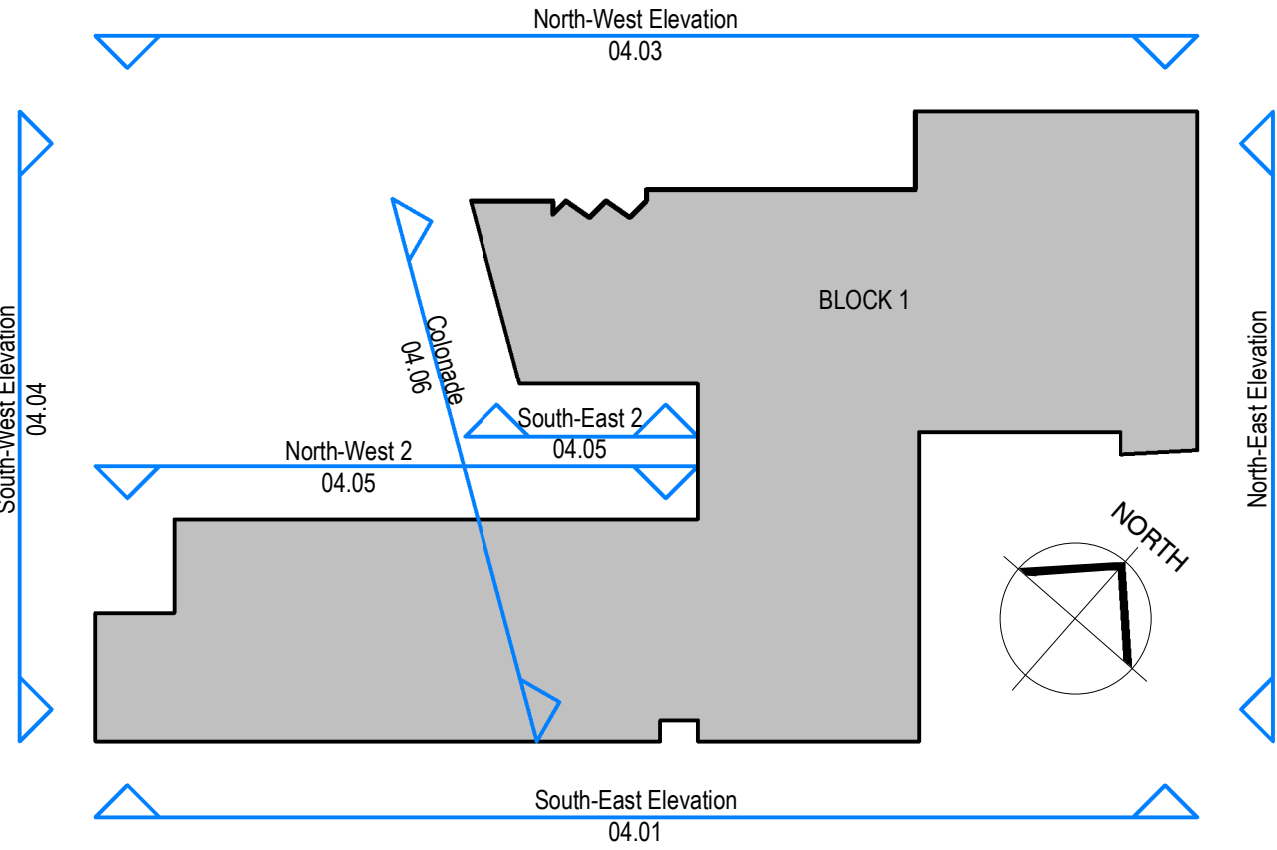

REV	DATE	COMMENT	AUTH/CHKD
C01	10/10/19	Planning Issue	JS/MP
P04	27/09/19	Draft Planning Issue	JS/MP
P03	15/07/19	Issued for Co-ordination	JS/MP
P02	07/06/19	Draft Issue for Co-ordination	JS/MP
P01	05/04/19	First Issue	JS/MP

PROJECT TITLE			
Harlequins Block 1			
DETAIL			
B1 North East Elevation			
DRAWING NUMBER (PROJECT-ORIGINATOR-ZONE-LEVEL-TYPE-ROLE-NUMBER)			
EHQ- LHC- 01 - ZZ - DR- A - 04.02			
STATUS		STATUS DESCRIPTION	
S2		Planning Issue	
REVISION		DATE	SCALE
C01		03/28/19	1 : 100@A1
CONTRACTORS MUST CHECK ALL DIMENSIONS ON SITE - ONLY FIGURED DIMENSIONS ARE TO BE WORKED FROM - DISCREPANCIES MUST BE REPORTED TO THE ARCHITECT BEFORE PROCEEDING & THIS DRAWING IS COPYRIGHT			LHC PROJECT NUMBER 17161

Material Schedule	
Reference	Material
1	Red polished Sandstone cladding panel
2	Pale Sandstone cladding panel
3	Pale red brick slip cladding panels with natural cement mortar
4	Bronze / Slate Grey PPC aluminium curtain wall system with opening lights, spandrel panels and integrated louvre panels
5	Bronze / Slate Grey PPC aluminium doors
6	Slate Grey PPC aluminium curtain wall system with opening lights, light grey mirror effect spandrel panels and integrated louvre panels
7	Slate grey PPC aluminium parapet cappings
8	Slate grey PPC aluminium cladding to roof plant
9	Flat roofing membrane
10	Sedum green roof system
11	Frosted glazing