



North East Elevation 3
1 : 150




South West Elevation 2
1 : 150



North East Elevation 2
1 : 150



West Elevation
1 : 150

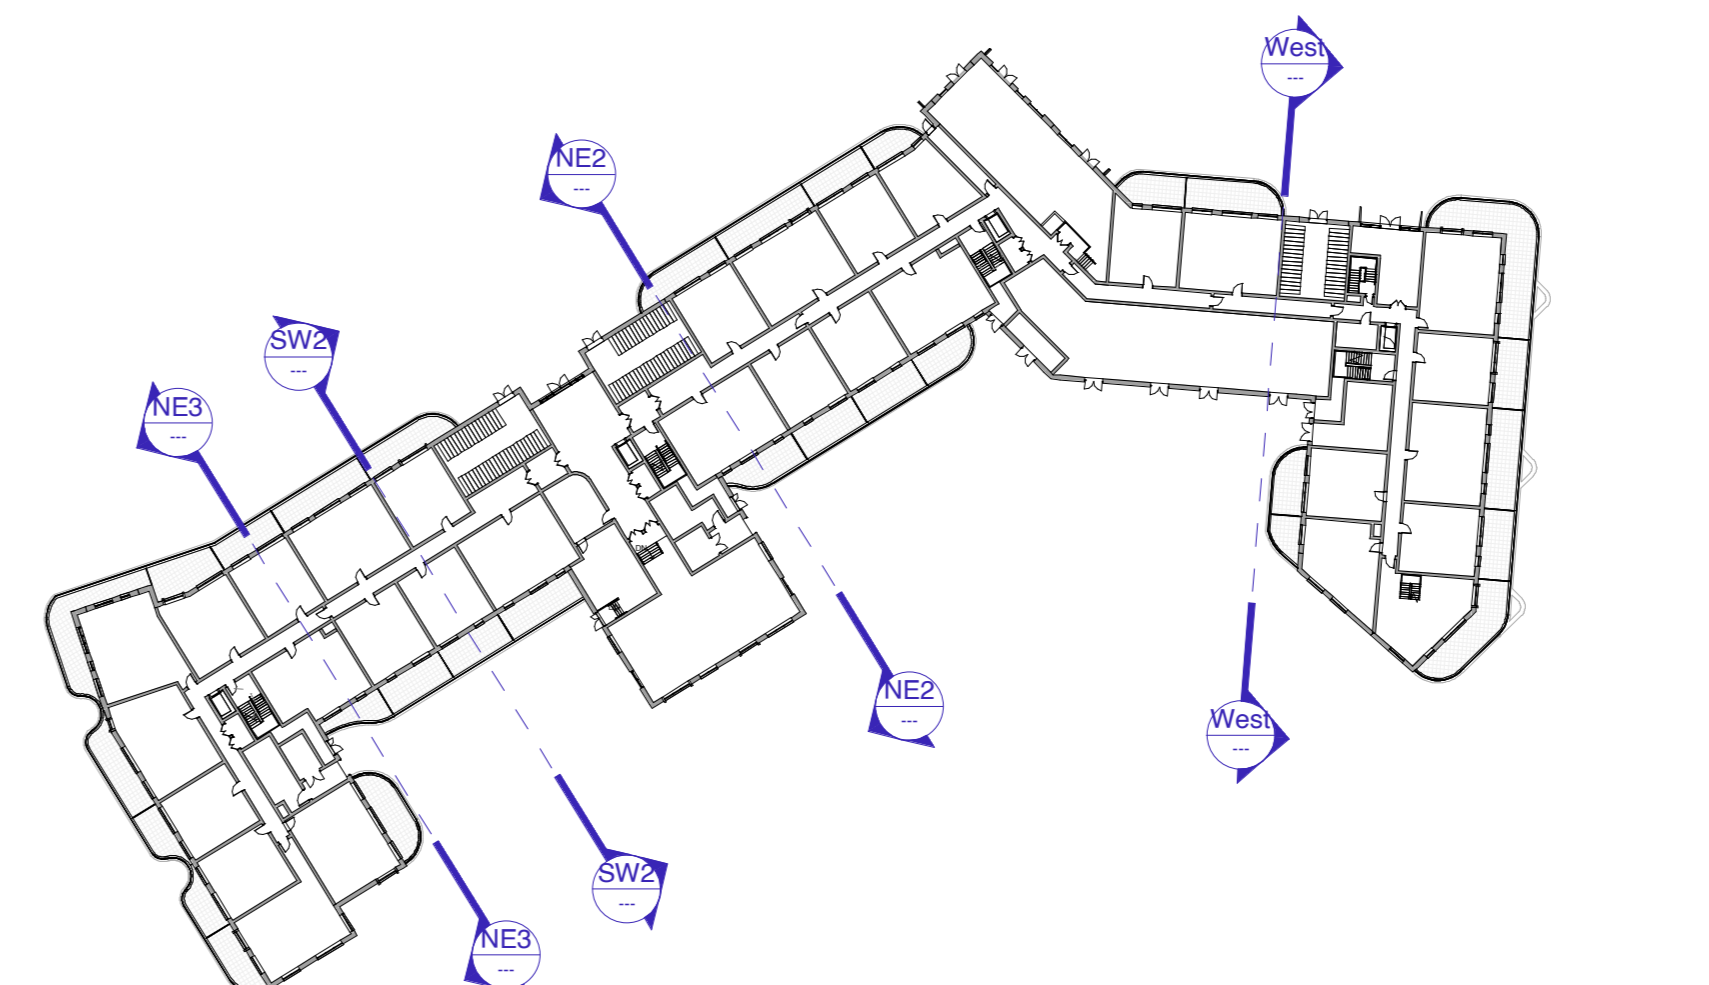

Key Plan
1 : 750

Drawing Title:
Proposed Block C Elevations - Sheet 3

Client:
Welbeck CP

Project Ref: HREXE -PWA-CO- ZZ -DR- A-0232- G2

Status: **PLANNING**

Stage: **3**

Scale @ A0: **As indicated**

Project:
Haven Banks, Exeter

PW PIPER WHITLOCK

© Piper Whitlock Architecture Ltd.
2nd Floor, Anglo St. James House, 39a Southgate Street, Winchester, Hampshire SO23 9EH
Tel: 01962 843586, Email: enquiries@piperwhitlock.co.uk, www.piperwhitlock.co.uk

Rev Comments Date Dr Ch

G1 Planning Issue 29-07-2022 JW AM

G2 Revised Planning Issue 16-02-2023 JW AM

NOTE: This drawing is generated from a federated Revit model, as such the Structural and M&E elements shown were not modelled by Piper Whitlock Architecture (PWA). PWA do not take any responsibility for the design of the other consultant information referenced into PWA's drawing and all such information should be sourced/interrogated from drawings/ models provided by the companies responsible for their creation.

Notes: Use annotated dimensions only. All dimensions in millimeters unless otherwise stated. This drawing is to be read in conjunction with all other related material. Any discrepancies, conflicts or errors must be reported to Piper Whitlock Architecture before commencing work.

PWA Code: **20021**

Materials Key

01 Facing Brickwork Colour: Red Brick	05 Gabion Retaining Wall	09a Anodized Window Panels Colour: Bronze	12 Recessed Metal Channel Colour: Dark Grey	17 PPC Louvers Colour: Dark Grey	22 Metal Balustrade Colour: Dark Grey
02 Facing Brickwork Colour: Multi Buff	06a Metal Cladding Colour: Dark Grey	09b Anodized Window Panels Colour: Light Grey	13 Metal Wave Profile Window Rainwells Colour: Gold	18 Obscured Window Glazing Colour: Dark Grey	23 PPC Aluminium Cladding Colour: Dark & Light Grey
03 Facing Brickwork Colour: Multi Buff Light	06a Metal Cladding Colour: Light Grey	10 Cycle Stone Mesh Screen Colour: Corten	14 Metal Wave Profile Soffit Colour: Grey	19 Steel Balcony and Frame Colour: Dark Grey	24 Louvered Plant Screen Colour: Light Grey
04a Facing Stone Colour: Red Sandstone	07 Metal Shingle Cladding Colour: Mid Grey	11a PPC Window Surround Colour: Dark Grey	15 Framed Curtain Wall Glazing PPC Aluminium Frame Colour: Dark Grey	20 Metal Canopy Colour: Bronze	25 Single Ply Membrane Roof Colour: Light, Mid & Grey
04b Facing Stone Colour: Light Beige	08 Castigated Metal Cladding Colour: Dark Grey	11b Metal Window Surround Colour: Bronze	16 External Doors and Window Frame Colour: Dark Grey	21 Balcony Soffit Colour: RAL 9010 (White)	