




Summerland Street South West Elevation

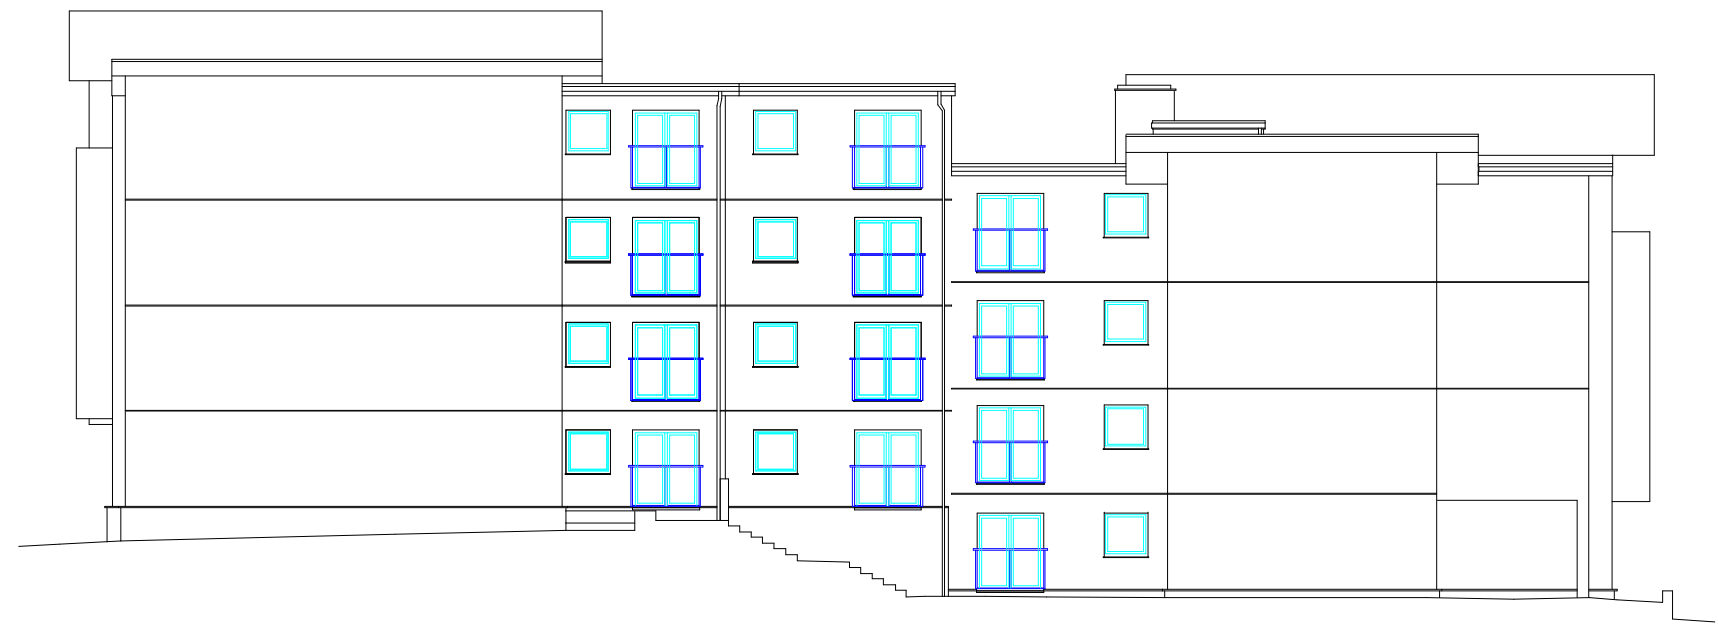

Neighbouring Flats South West Elevation

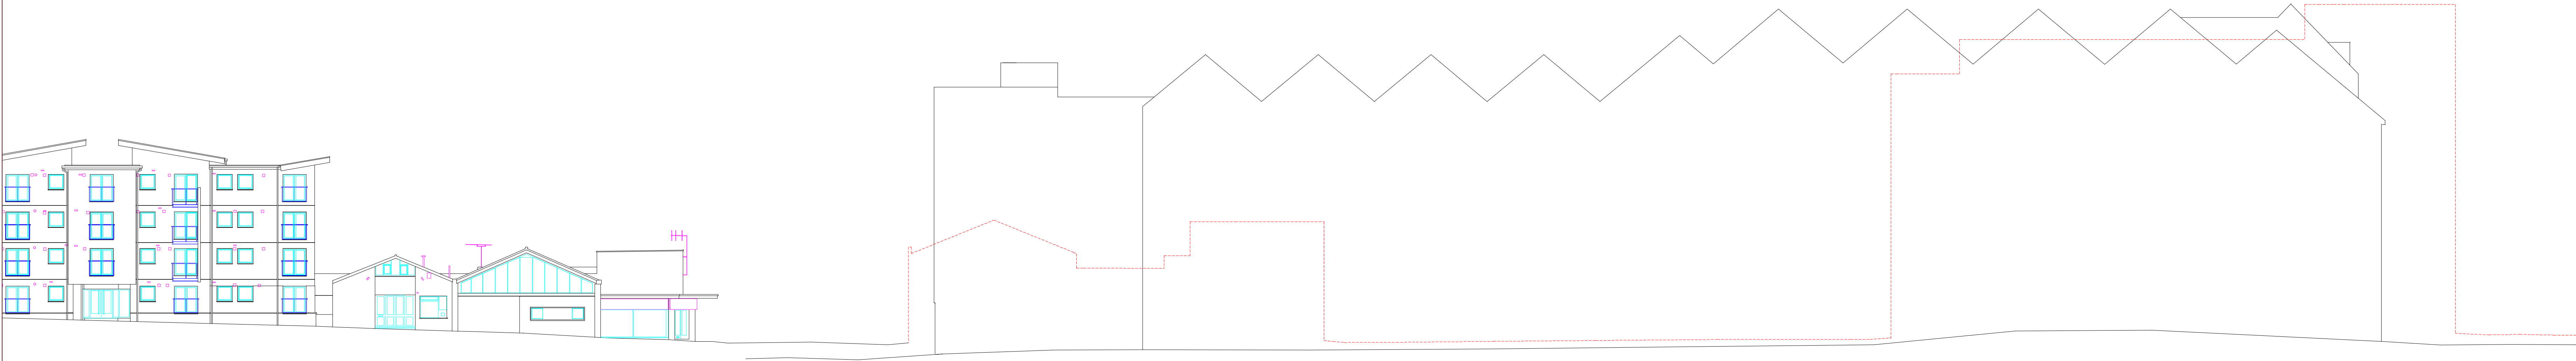


Bampfylde Street North West Elevation

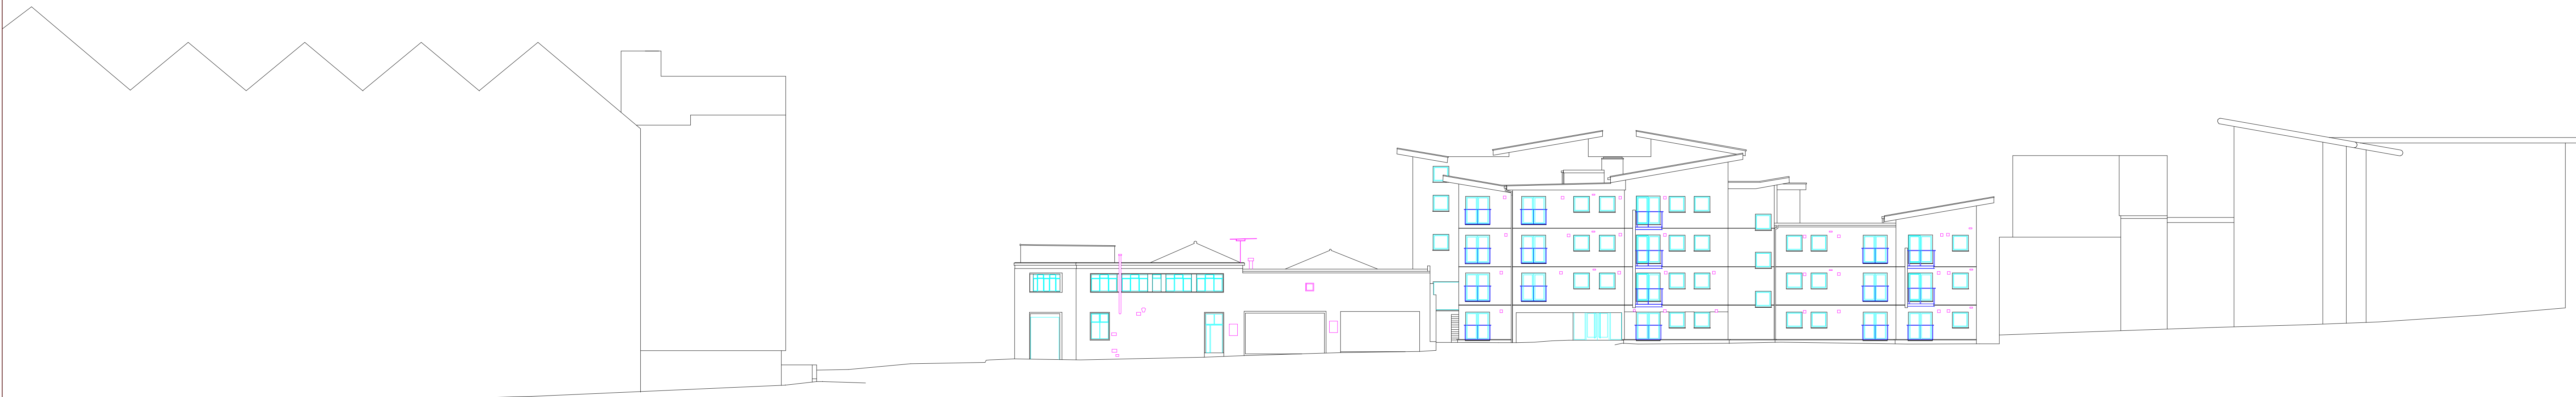


Verney Street South East Elevation

Verney Street South East Elevation

ABBREVIATIONS			
Aw	Awning	LB	Litter Box
AV	Air Valve	LE	Litter Bin
BB	Bellsh Beacon	LP	Lamp Post
Bol	Bollard	MH	Manhole
BL	Bollard Light	MK	Marker
Box	BT/Elec	NP	Name Plate
BS	Bus Stop	OH	Overhead (Elec/Tele)
BT	Telecom IC	OSBM	Ordnance Survey BM
CATV	Cable Television IC	PARA	Parapet
CCTV	Closed Circuit Camera	Pav	Paved
CL	Cover Level	PM	Parking Meter
Conc	Concrete	RE	Roadside Eye
DC	Drainage Channel	RL	Ridge Level
DH	Ditch	RS	Road Sign
DI	Disagitated	RSL	Rollled Steel Joint
DK	Drop Kerb	SA	Soakaway
DN	Drain	SD	Spot Drain
EL	Eaves Level	Sen	Traffic Sensors
EP	Electricity Pole	SP	Sign Post
EA	Earthing Rod	ST	Water Stop Tap
FB	Footbridge	SV	Water Stop Valve
FEsc	Fire Escape	SY	Sty
FL	Floor Level	Tac	Tactile Paving
Flt	Floodlight	TCB	Telephone Call Box
FS	Flagstaff	TS	Traffic Signal
PH	Fire Hydrant	TP	Telephone Pole
Gab	Gabions	Veg	Vegetation
GM	Gas Meter	VP	Vent Pipe
GV	Gas Valve	WL	Water Level
GY	Gully	WM	Water Meter
HR	Hand Rail	WO	Wash Out
IC	Inspection Cover	WP	Wooden Peg
IL	Invert Level		
KO	Kerb Outer		
Drainage			
FV	Foul Water	SW	Surface Water
Com	Combined Storm/Foul	BD	Back Drop
225mm	Pipe Diameter	UTL	Unable To Lift
Fences / Walls			
CB	Crash Barrier	HR	Hand Rail
BWF	Barbed Wire	PRF	Post And Rail
CBF	Close Boarded	PWF	Post & Wire
CLF	Chain Link	PLF	Panel Fence
IR	Iron Railings	SR	Steel Railings
TR	Trellis	SFF	Steel Palisade
BW	Block Wall	BLK	Block Wall
RW	Repeating Wall	Rm	Rendered Wall
SW	Stone Wall	(1.8m)	Height of Wall/Fence

 

Notes		
Heights in metres Survey related to Ordnance Survey grid/datum (OSGB36)		
Do not scale this drawing. All critical dimensions and services should be field verified prior to building operations or construction.		
Rev.	Date	Amendments
Client		
McLaren Property 1st & 2nd Floors 61 Curzon Street London W1J 8PD		
Title		
Site At Summerland Street, Exeter Sheet 3 of 3		
Drawing Number		
02/23		
Drawn	DMB	Checked SB
Date	17/01/23	Scale 1:200(A0)

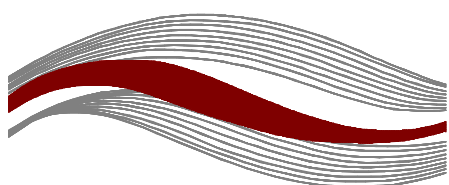

BERRY  
GEOMATICS

1 Caswell Park, Caswell Lane, Clifton in Gordano, Bristol, BS20 7RT  
T: 01275 380706 E: info@berrygeomatics.com W: berrygeomatics.com