



1  
ISAMBARD PARADE ELEVATION - AS EXISTING  
1 : 100

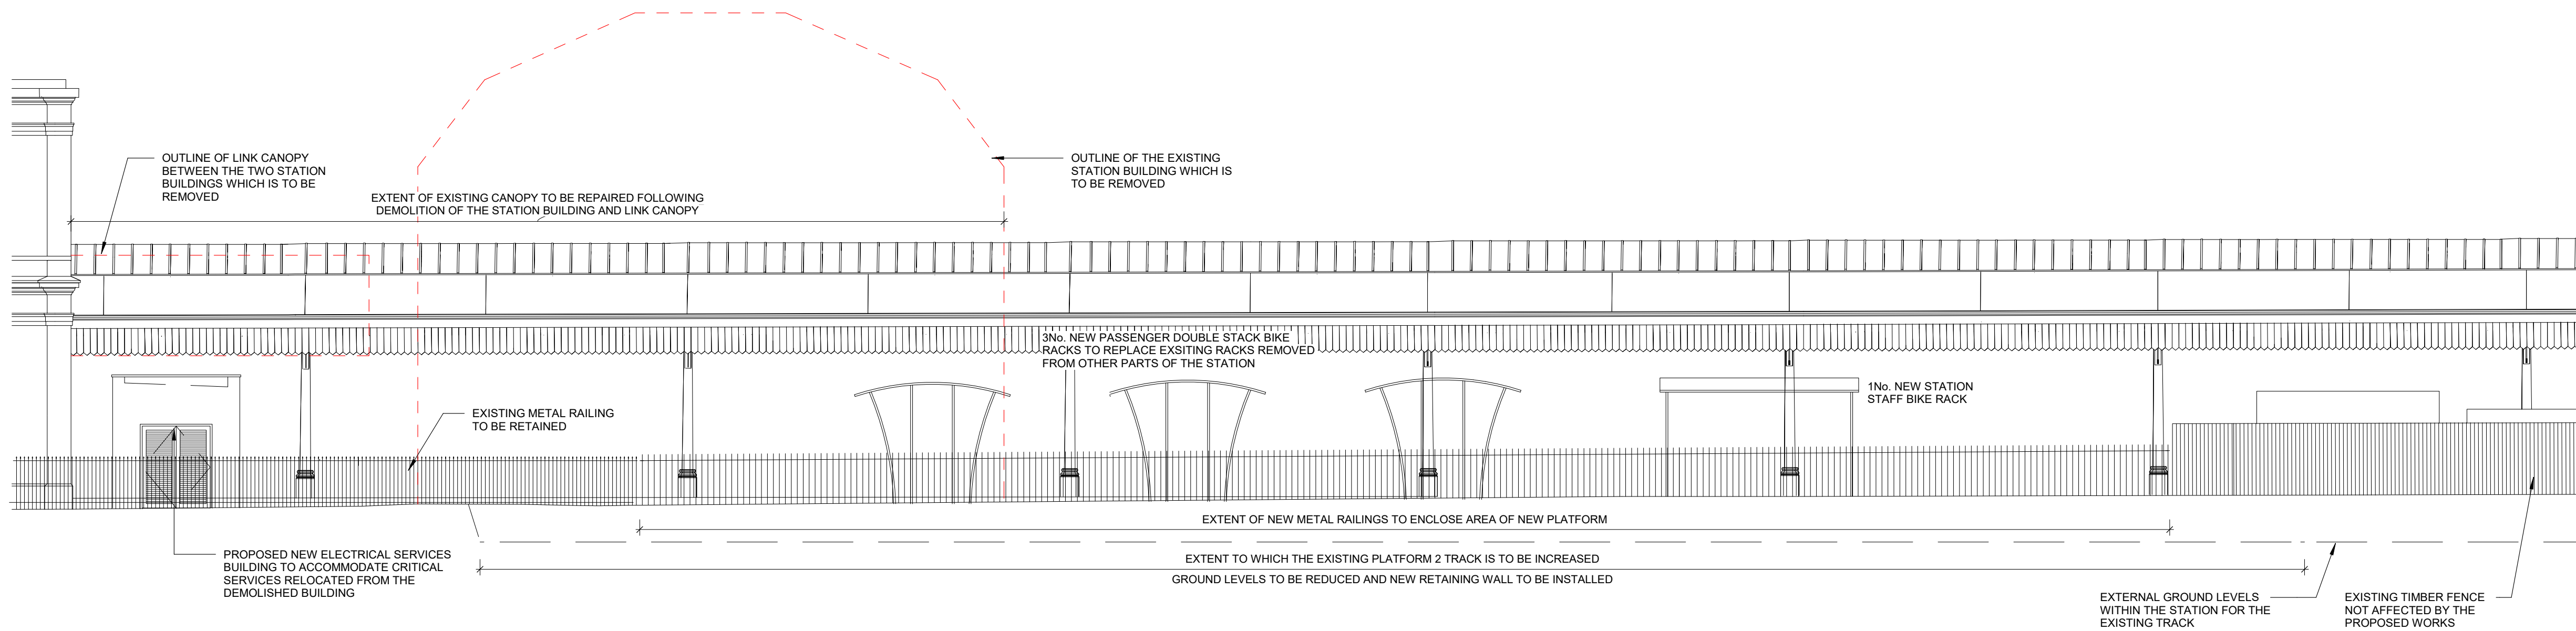

2  
ISAMBARD PARADE ELEVATION - AS PROPOSED  
1 : 100

 

The copyright of this drawing is vested with Corstorphine & Wright Ltd and must not be copied or reproduced without the consent of the company.

Drawing to be read in conjunction with the following Architectural drawings:

000001 - Station Site Plan - As Existing  
000002 - Station Site Plan - Demolition  
000003 - Station Site Plan - As Proposed  
000004 - Isambard Parade Elevation - Existing & Proposed  
000005 - Proposed New Electrical Services Building

Drawings based on topographical survey and preliminary civil design proposals supplied to Corstorphine & Wright by Arcadis

Drawings are issued for submission as part of a planning application only and are not to be used for procurement and/or construction

All design proposals are subject to further detailed design development and coordination

--- Application Boundary

P01	11.07.23	Issued for Planning	JF	DC	
Rev	Date	Description of Revisions	Drawn	Chkd	Appr
Status					Suitability
Suitable for Stage Approval					S4



Authorised		Signed		Dated	
Contractor(s)					
Graham Group Ltd					
Location/Level					
PADDDINGTON-BRISTOL-PENZANCE					
Type		Sub Type			
CAD Drawing		Elevation			
Role		Sub-Role			
Architecture					
Zone					
WST					
Phasing		Project Stage			
Existing & Proposed					
Region					
Western and Wales					
Contract No.					
169187					
Contract Title					
Exeter St Davids Platform 2					
Drawing Title					
ISAMBARD PARADE ELEVATION - EXISTING & PROPOSED					
Designed		Signed		22.06.23	
D. Copley		D. Copley		<a href="#">Electronically Signed</a>	
Drawn		Signed		22.06.23	
J. Fletcher		J. Fletcher		<a href="#">Electronically Signed</a>	
Checked		Signed		22.06.23	
J. Steeples		J. Steeples		<a href="#">Electronically Signed</a>	
Approved		Signed		22.06.23	
D. Copley		D. Copley		<a href="#">Electronically Signed</a>	
Scale(s)		ELR & Mileage			
1 : 100		0 to 246.033			
Alternative Reference				Sheet	
				1 of 1	
Drawing Number:				Revision	
169187-GGL-WST-MLN1-DRG-EAR-000004				P01	