


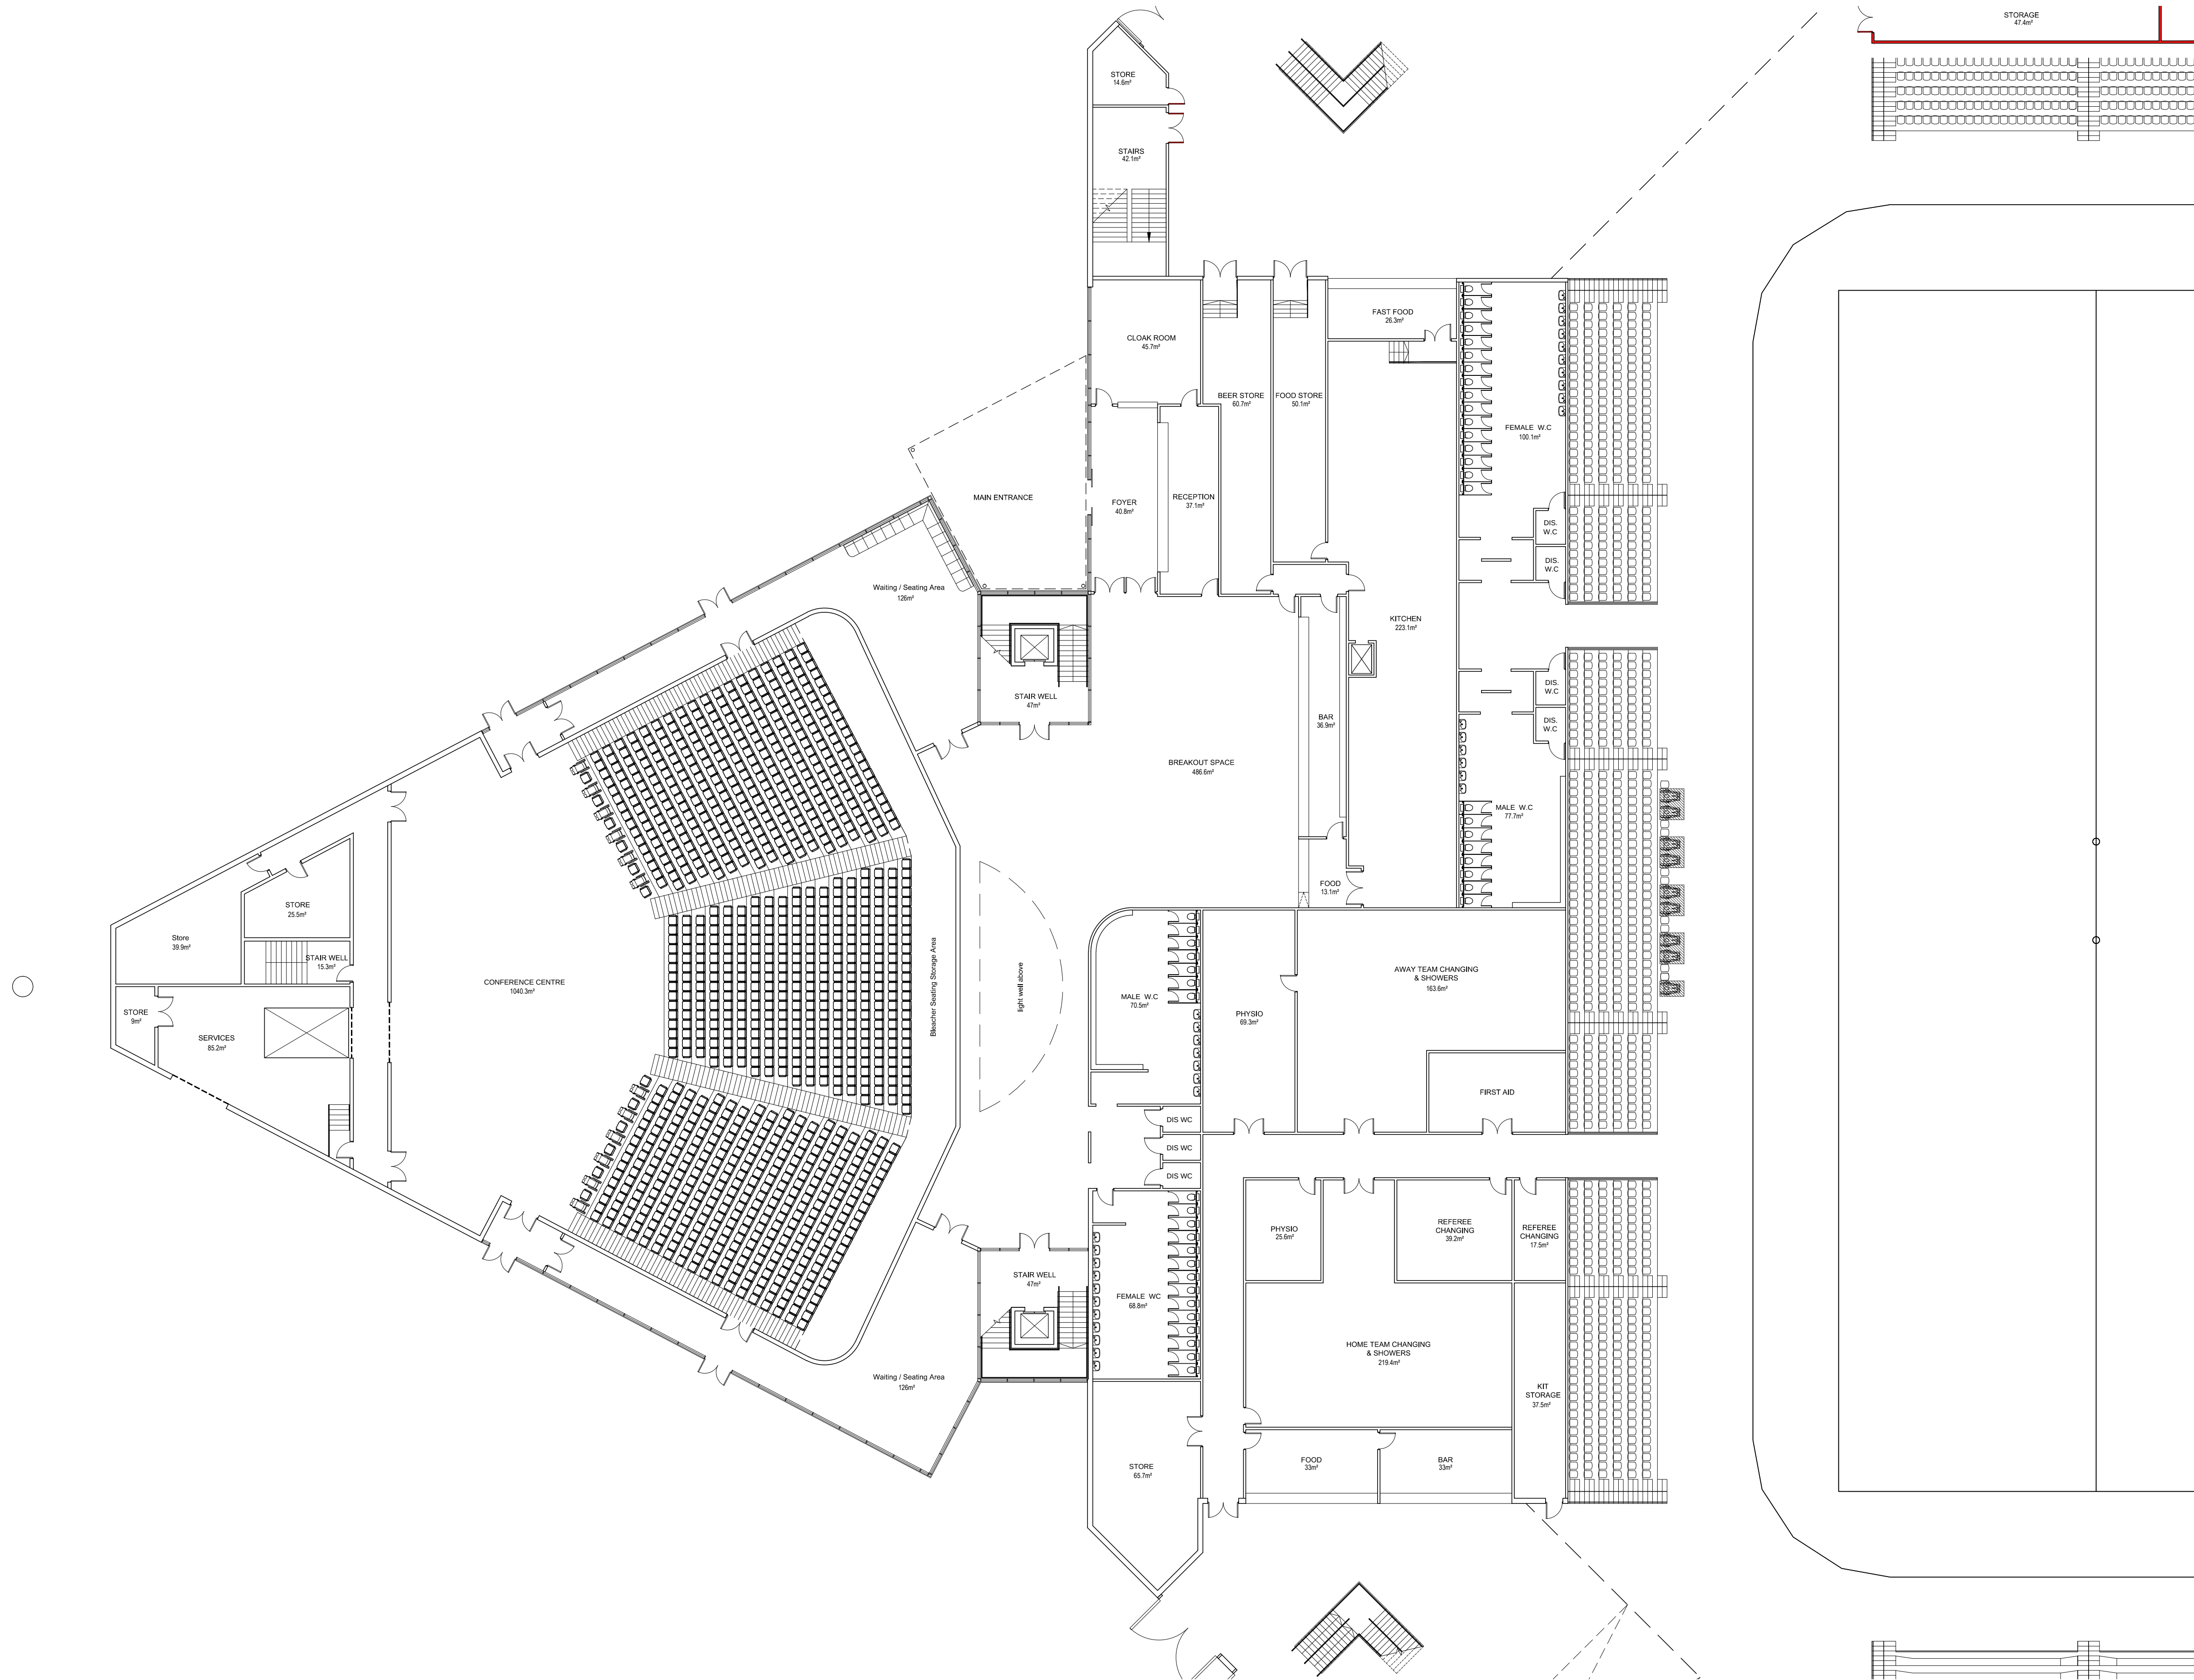

Contractors to check all dimensions on site.
Any discrepancies must be reported to the
supervising officer before proceeding.

Do not scale from this drawing: work from
figured dimensions only.

This drawing must be read in strict
conjunction with all construction details,
specifications of works, and all relevant
structural and other consultants drawings.

This drawing © Kensington Taylor Architects.

PLANNING ISSUE

Rev.	Date	Amendments	AS	RC
A	20/04/2012	GENERAL REVISIONS	AS	RC
B	JULY 2012	PLANNING ISSUE	AS	RC

TITLE

EXETER RUGBY CLUB
PHASE 2

DETAIL
GROUND FLOOR PLAN
SOUTH STAND

SCALE	DATE	DRAWN BY	CHECKED BY
1:200 @ A1	MAY 2011	LF	JT

DRAWING NO. 1032 PL02.20

REVISION B

KensingtonTaylor
CHARTERED ARCHITECTS • URBAN DESIGNERS

Kensington Court
Woodwater Park
Pyms Hill
Exeter EX2 3TY
T 01392 360338 F 01392 360344
E kt@kensingtontaylor.com
W www.kensingtontaylor.com



Exeter Rugby Club