




PROPOSED SOUTH EAST ELEVATION
1:200



PROPOSED NORTH WEST ELEVATION
1:200

KEY

- Guildhall
- Harlequins Centre
- City Wall

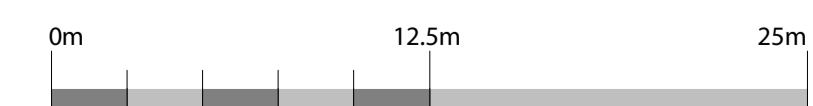

Scale 1:200

REV	DATE	COMMENT	AUTH/CHKD
C02	07/05/20		
C01	15/10/19		
P1	26/09/19		

PROJECT TITLE
Harlequins Centre

DETAIL
Illustrative Coloured South / North Elevation

DRAWING NUMBER (ORIGINATOR-ZONE-LEVEL-TYPE-ROLE-NUMBER)
EHQ-LHC-EX-ZZ-DR-A-04.16-Illustrative Coloured South / North Elevation

STATUS	STATUS DESCRIPTION
C02	PLANNING

REVISION	DATE	SCALE
	07/05/20	1:200 @ A1

CONTRACTORS MUST CHECK ALL DIMENSIONS ON SITE ONLY
FIGURED DIMENSIONS ARE TO BE WORKED FROM DISCREPANCIES
MUST BE REPORTED TO THE ARCHITECT BEFORE PROCEEDING
THIS DRAWING IS COPYRIGHT © LHC PROJECT NUMBER

lhc design

EXETER 01952 444334
 PLYMOUTH 01752 569948
 ST AUSTELL 01892 986220
lhc.net