

Protective fencing shall be 2.0m High x 3m weld-mesh panels fixed to stakes or driven poles. Panels should be fastened together by wire ties or U bolts. Panels to be braced to withstand accidental impacts of site traffic. Signs shall be fixed to the fencing identifying the protected area as illustrated.

Tree protection measures shall not be dismantled until all construction related machinery and materials have been removed from site

No machinery or vehicles shall enter the area previously protected. No excavations, storage of materials, soil stripping, the raising or lowering of levels or the laying of hard surfacing without prior approval.




**1 Site Plan**  
1 : 500

**KEY**

- Tree Protection Fencing
- Tree Protection Area
- Demolition/Removal

Scale 1:500

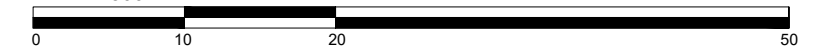

**philipbailey**  
architects

Elsinore Villa, Greenway Road, Torquay TQ2 6JE  
Tel: 01923 289960 www.pba-architects.co.uk

GENERAL: Do not scale drawings. Report any dimensional discrepancies.

No.	Description	Date
-	Preliminary - Planning Issue	14-05-21
P1	Updates inline with arboricultural report	19-07-21
P2	Planning update	13-12-21

**BRAMDEAN**

Project Ref: 758-0

Project Status: Preliminary

**Proposed Tree Protection Plan**

Client	KHP	<b>A213-P2</b>
Date	July 21	
Drawn by	DJ	
Checked by	PB	
Scale: 1:100 @ A3		Format: A3