
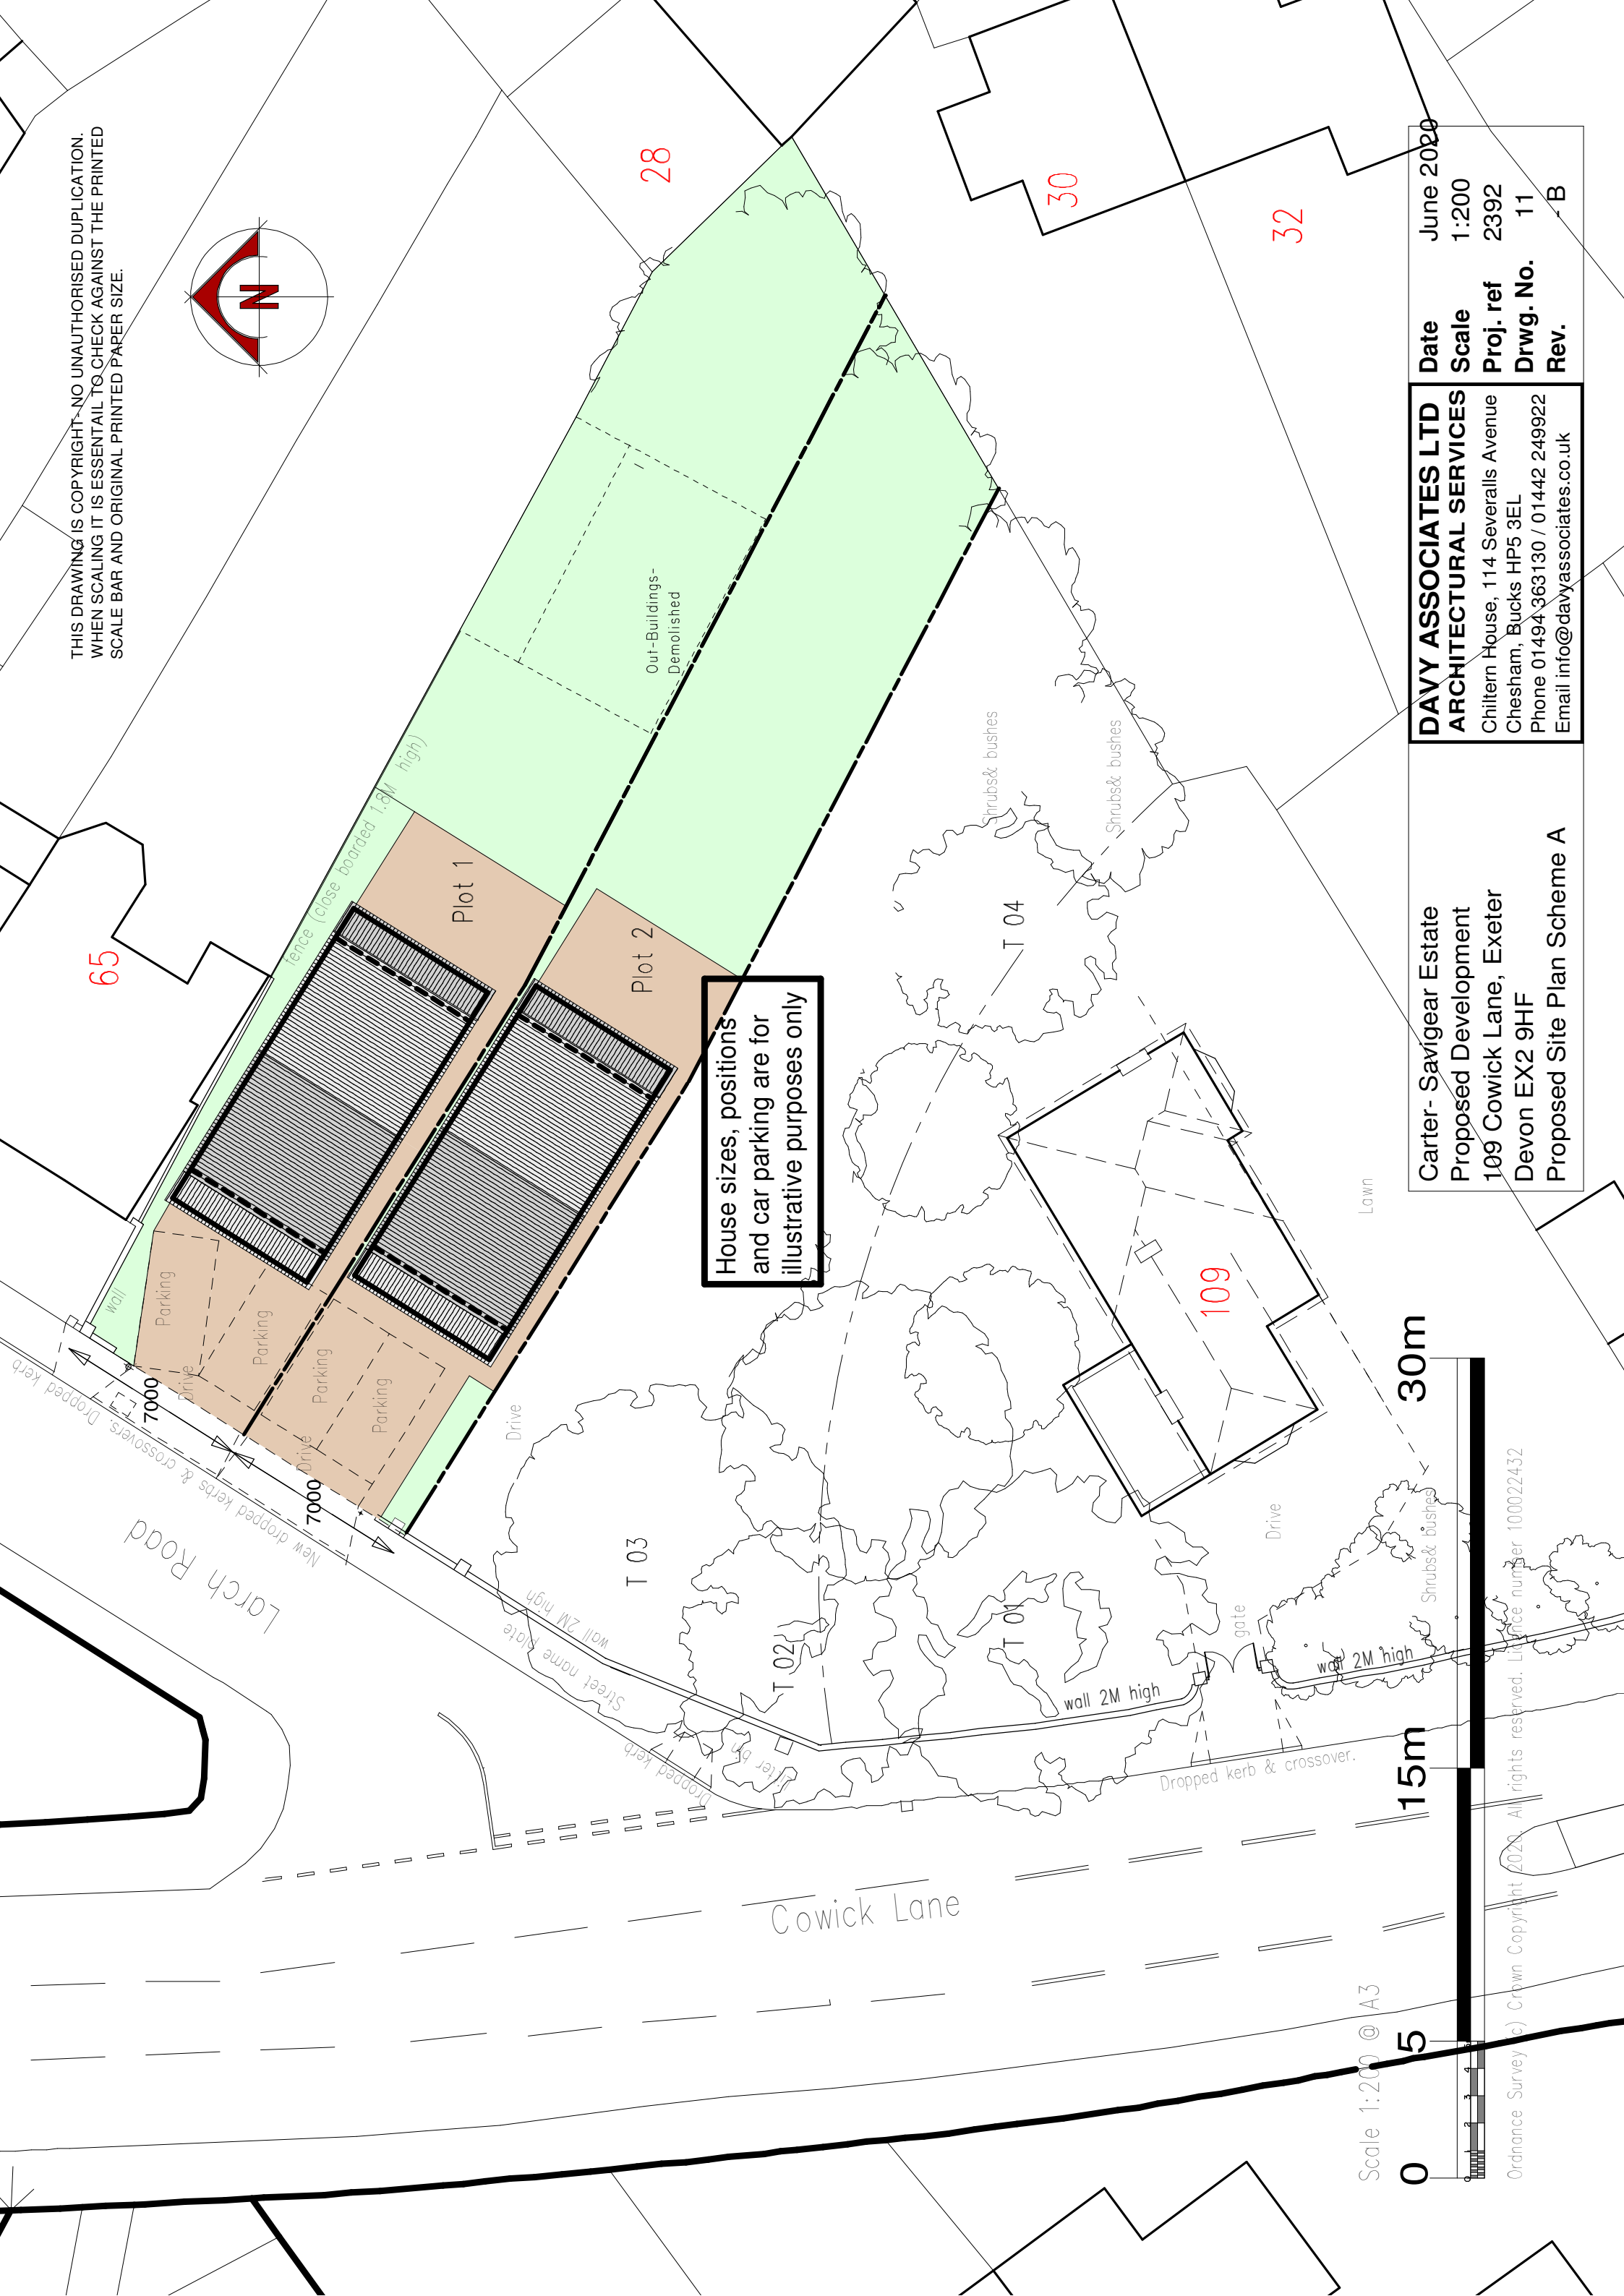


THIS DRAWING IS COPYRIGHT. NO UNAUTHORISED DUPLICATION.
WHEN SCALING IT IS ESSENTIAL TO CHECK AGAINST THE PRINTED
SCALE BAR AND ORIGINAL PRINTED PAPER SIZE.

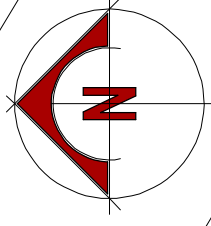

House sizes, positions
and car parking are for
illustrative purposes only

DAVY ASSOCIATES LTD	Date	June 2020
ARCHITECTURAL SERVICES	Scale	1:200
Chiltern House, 114 Severalls Avenue	Proj. ref	2392
Chesham, Bucks HP5 3EL	Drwg. No.	11
Phone 01494 363130 / 01442 249922	Rev.	B
Email info@davyassociates.co.uk		

Carter- Savigear Estate
Proposed Development
109 Cowick Lane, Exeter
Devon EX2 9HF
Proposed Site Plan Scheme A

Scale 1:200 @ A3

0 5 15m 30m



Ordnance Survey (c) Crown Copyright 2020. All rights reserved. Licence number 100022432