


Ground Floor Plan

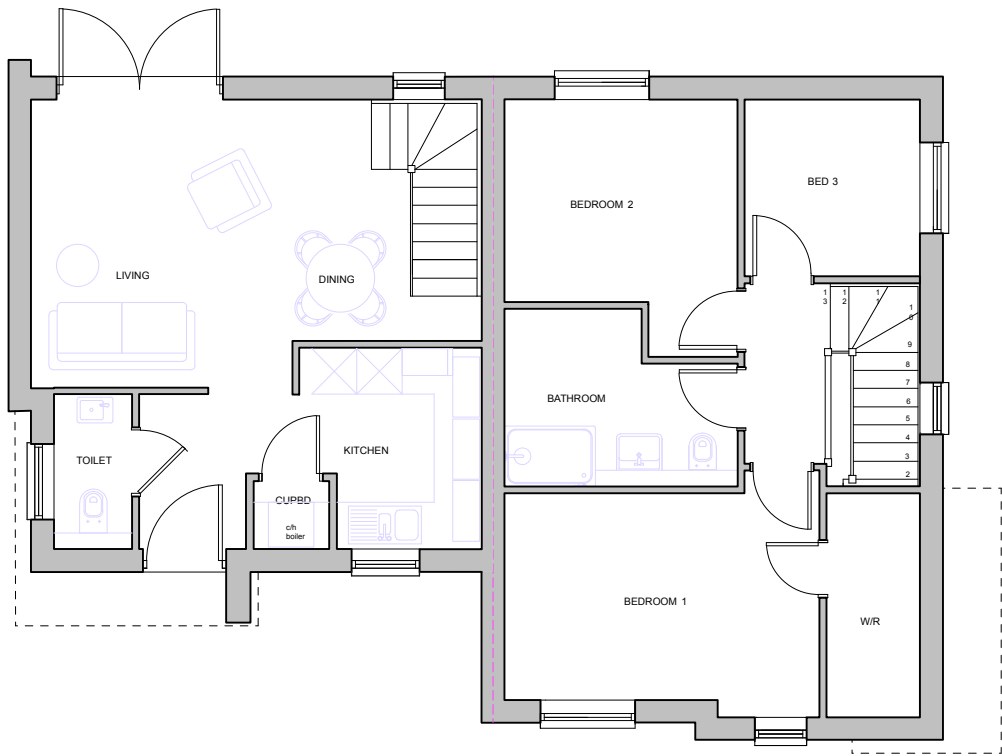

First Floor Plan

[AS] Plots: 57 & 58

PLANNING

Broom Park Nurseries,
Topsham Road
for
Heritage Developments
South West (Ltd)

Proposed House Type -
Plans
Appley - Buttley Semi

Scale: 1:100 @ A3

Drawing No: 1415 / T5 Rev -

The Boat Shed, Michael Browning Way
Exeter, EX2 8DD
01392 438051 mail@g-a.uk.com