



4th Floor

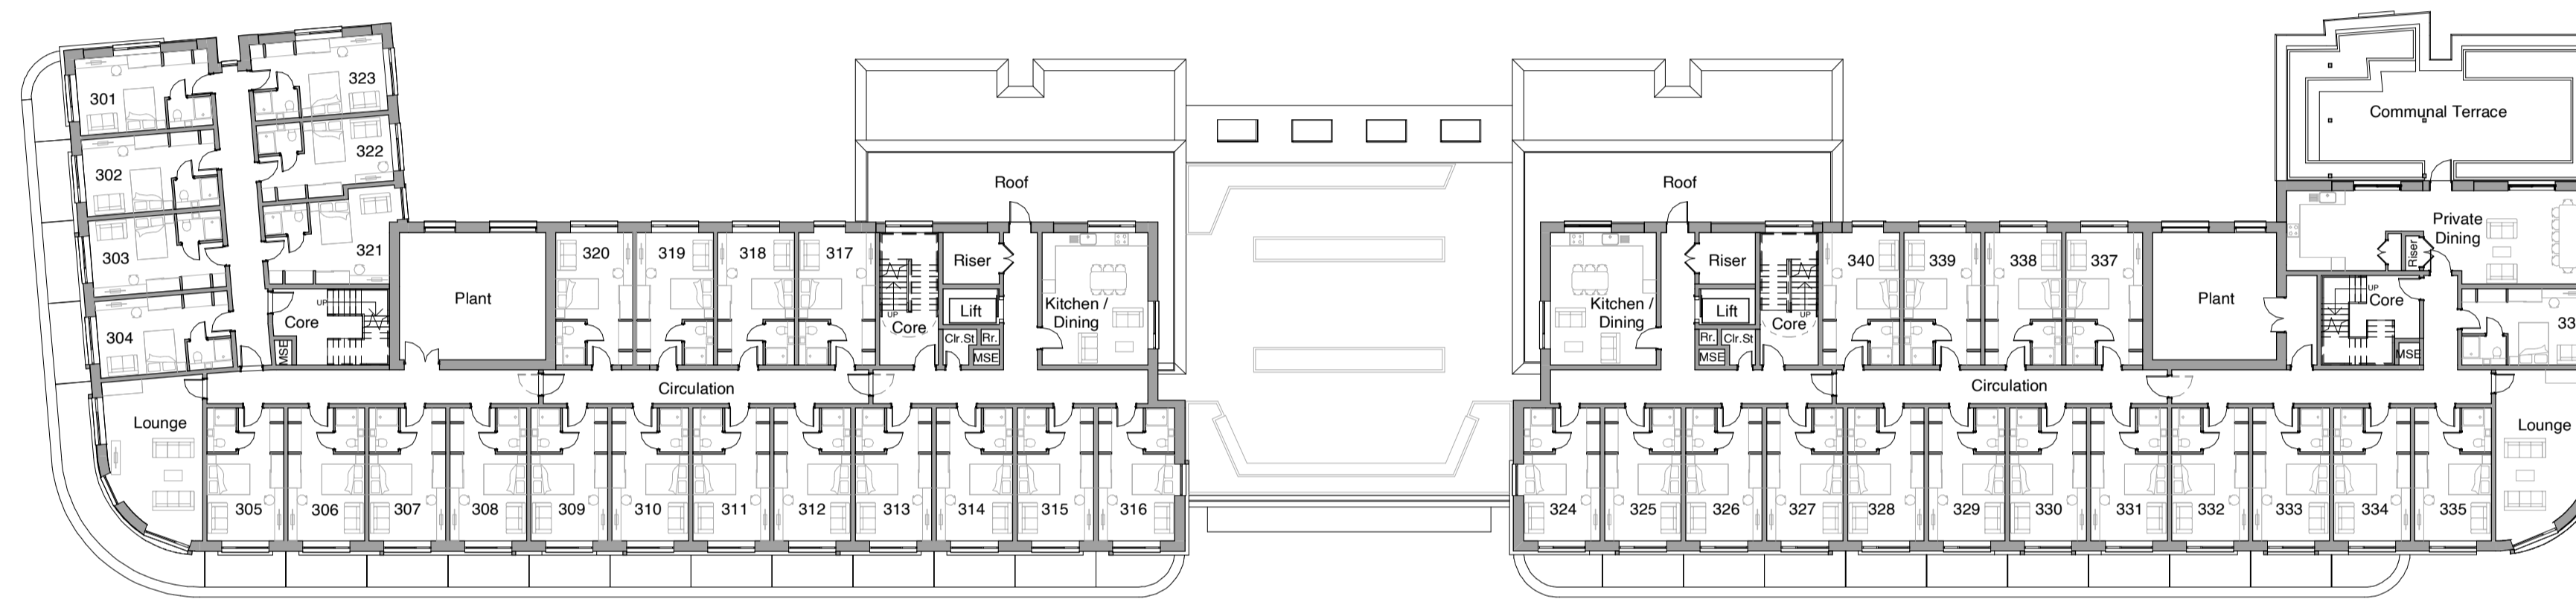

3rd Floor

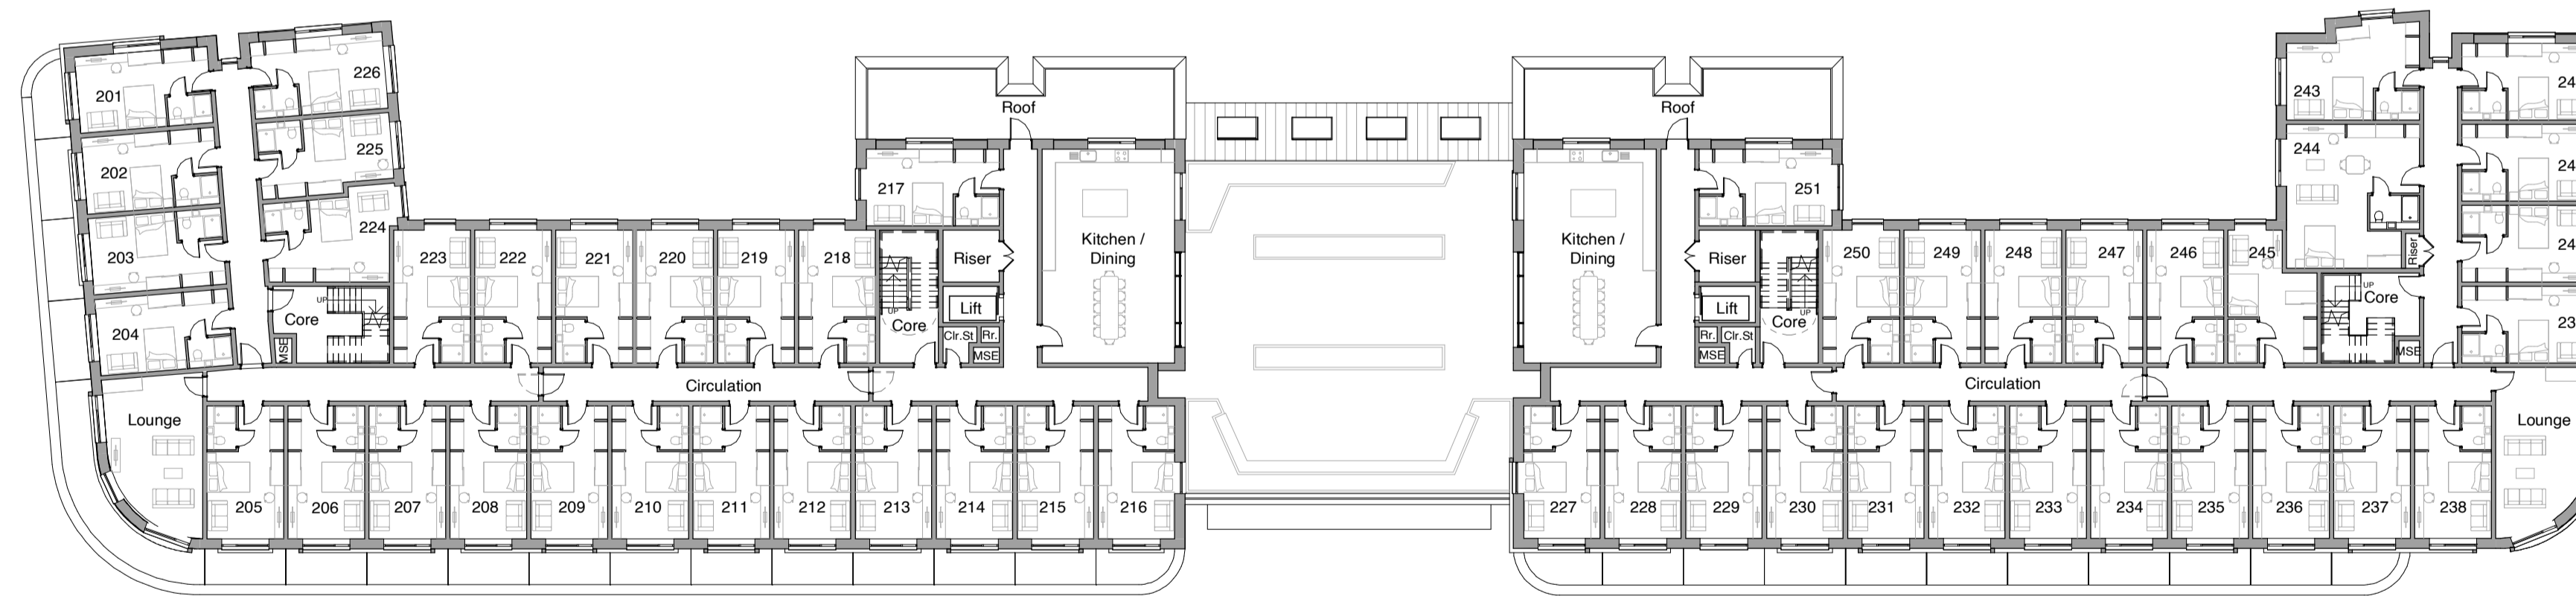

2nd Floor

Revision	Comments	Date	Dr	Ch
G1	Planning Issue	29-07-2022	JW	AM
G2	Revised Planning Issue	16-02-2023	JW	AM

NOTE: This drawing is generated from a federated Revit model, as such the Structural and M&E elements shown were not modelled by Piper Whitlock Architecture (PWA). PWA do not take any responsibility for the design of the other consultant information referenced into PWA's drawing and all such information should be sourced/interrogated from drawings/models provided by the companies responsible for their creation.

PWA Code: 20021
Notes: Use annotated dimensions only. All dimensions in millimeters unless otherwise stated. This drawing is to be read in conjunction with all other related material. Any discrepancies, conflicts or errors must be reported to Piper Whitlock Architecture before commencing work.


Drawing Title:
**Block D
Proposed Floor Plans (Sht 2)**

Project:
**Haven Banks,
Exeter**

Client:
Welbeck CP

Project Ref: HREXE - PWA-D0- ZZ -DR-A-0141 -G2
Status: PLANNING
Stage: 3
Scale @ A1: 1 : 250

PW PIPER WHITLOCK
© Piper Whitlock Architecture Ltd.
2nd Floor, Anglo St. James House, 39a Southgate Street, Winchester, Hampshire SO23 9EH
Tel: 01962 843586, Email: enquiries@piperwhitlock.co.uk, www.piperwhitlock.co.uk

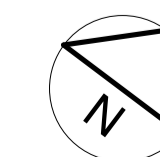

0 5m 10m 20m