



Scale 1:100

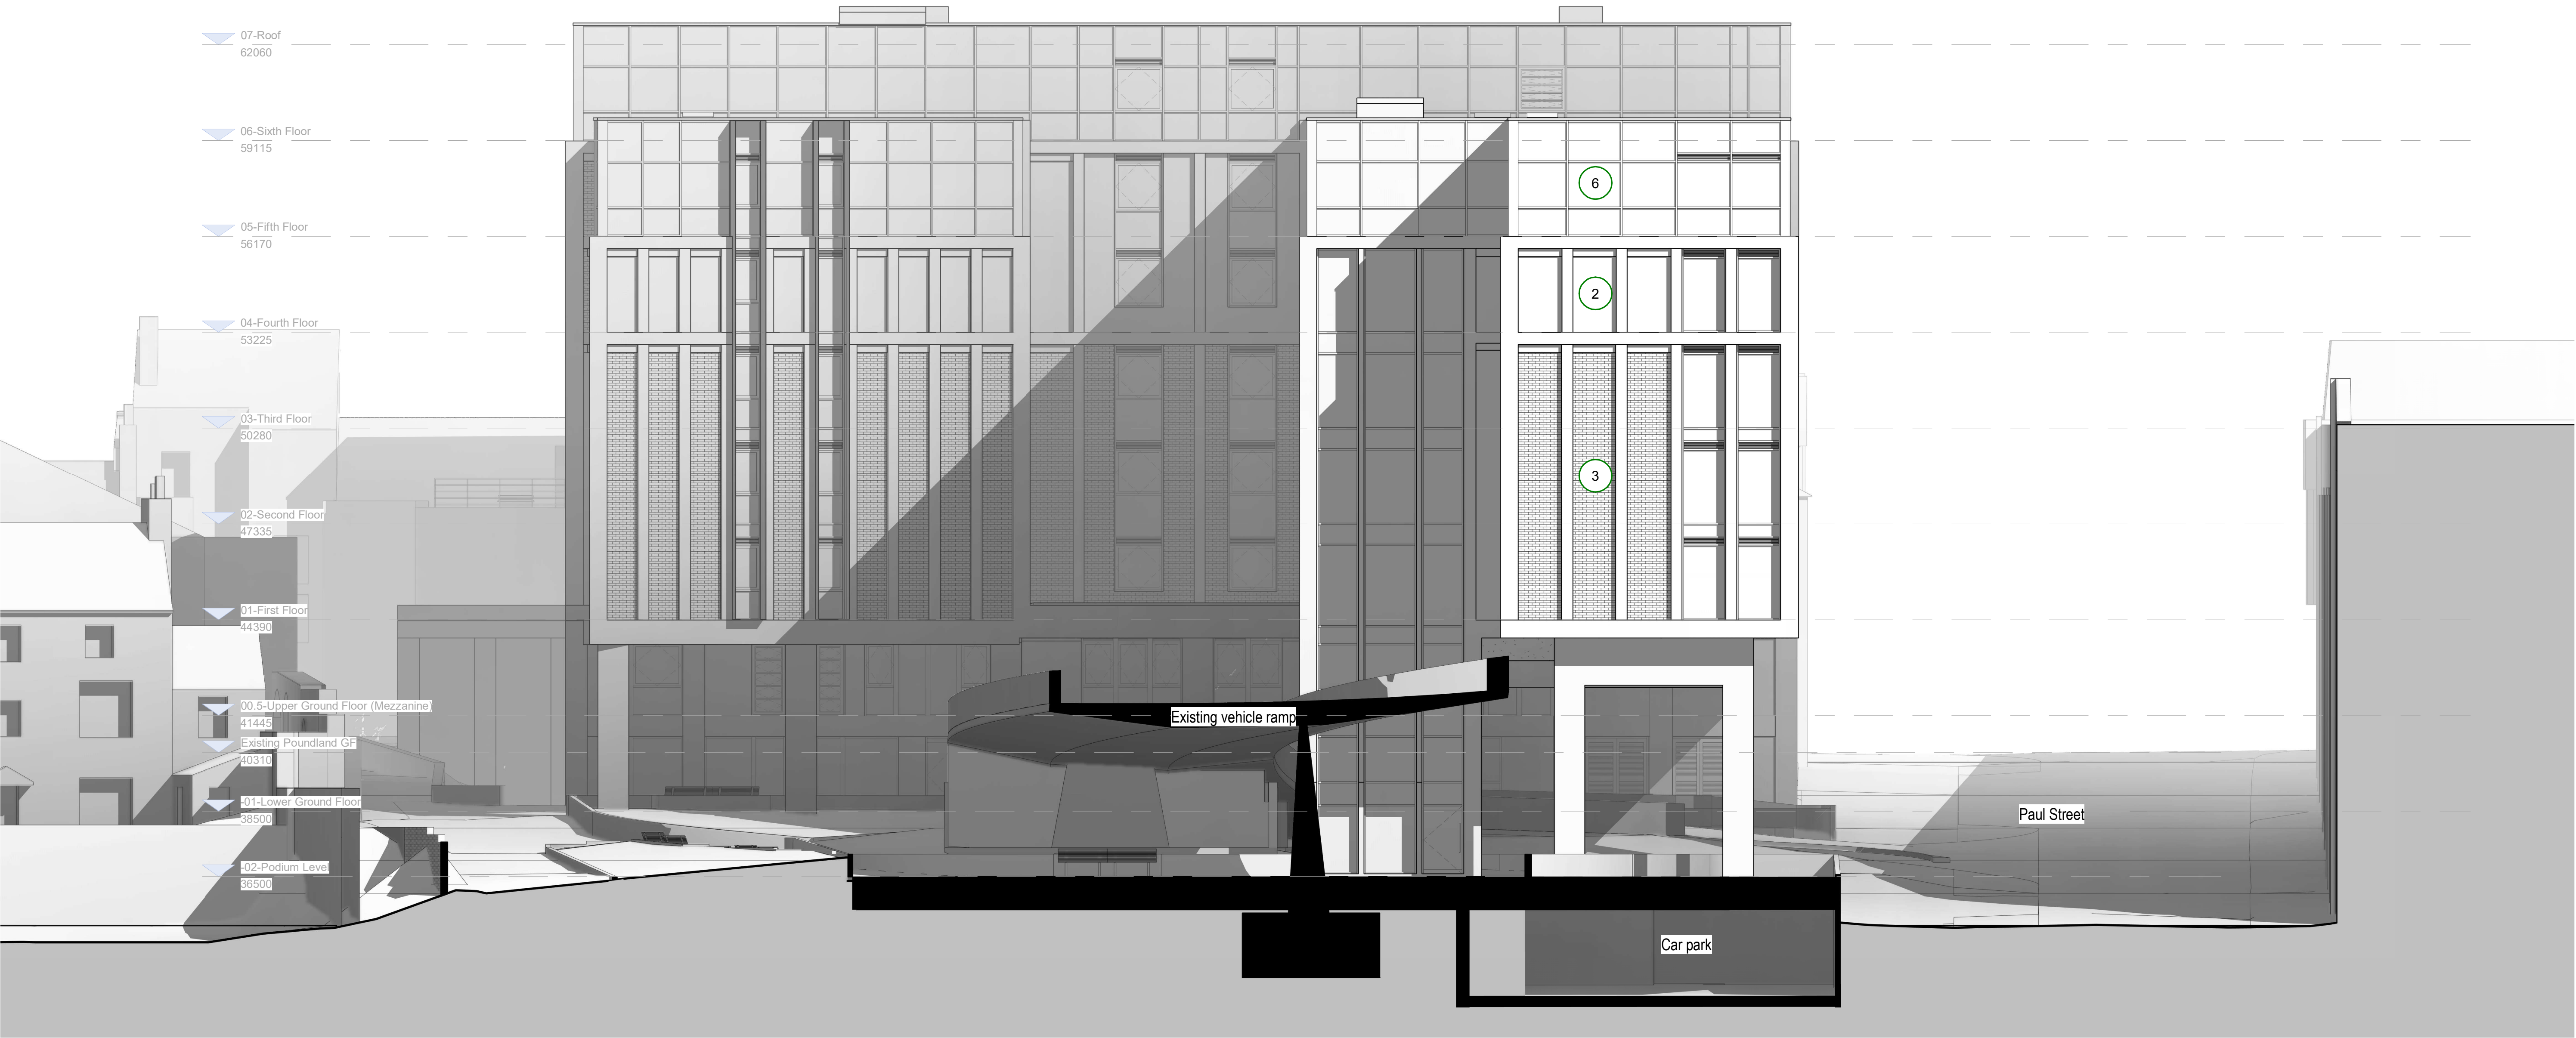

South West  
1 : 100

Elevation Key

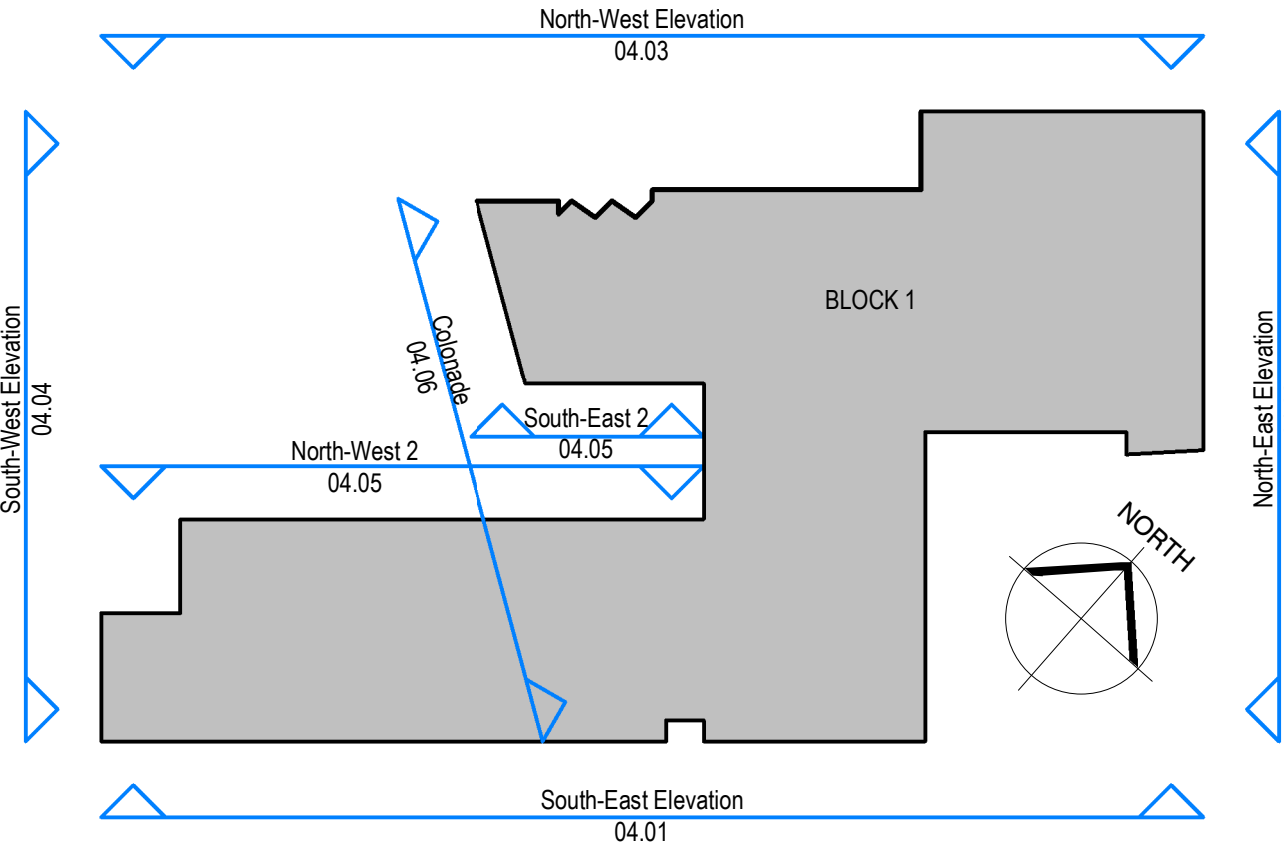

REV	DATE	COMMENT	AUTH/CHKD
C01	10/10/19	Planning Issue	JS/MP
P04	27/09/19	Draft Planning Issue	JS/MP
P03	15/07/19	Issued for Co-ordination	JS/MP
P02	07/06/19	Draft Issue for Co-ordination	JS/MP
P01	05/04/19	First Issue	JS/MP

PROJECT TITLE		
Harlequins Block 1		
DETAIL		
B1 South West Elevation		
DRAWING NUMBER (PROJECT-ORIGINATOR-ZONE-LEVEL-TYPE-ROLE-NUMBER)		
EHQ- LHC- 01 - ZZ - DR- A - 04.04		
STATUS	STATUS DESCRIPTION	
S2	Planning Issue	
REVISION	DATE	SCALE
C01	03/28/19	1 : 100@A1
CONTRACTORS MUST CHECK ALL DIMENSIONS ON SITE - ONLY FIGURED DIMENSIONS ARE TO BE WORKED FROM - DISCREPANCIES MUST BE REPORTED TO THE ARCHITECT BEFORE PROCEEDING & THIS DRAWING IS COPYRIGHT		LHC PROJECT NUMBER
		17161

Material Schedule	
Reference	Material
1	Red polished Sandstone cladding panel
2	Pale Sandstone cladding panel
3	Pale red brick slip cladding panels with natural cement mortar
4	Bronze / Slate Grey PPC aluminium curtain wall system with opening lights, spandrel panels and integrated louvre panels
5	Bronze / Slate Grey PPC aluminium doors
6	Slate Grey PPC aluminium curtain wall system with opening lights, light grey mirror effect spandrel panels and integrated louvre panels
7	Slate grey PPC aluminium parapet cappings
8	Slate grey PPC aluminium cladding to roof plant
9	Flat roofing membrane
10	Sedum green roof system
11	Frosted glazing