




Scale of Meters - 1:200

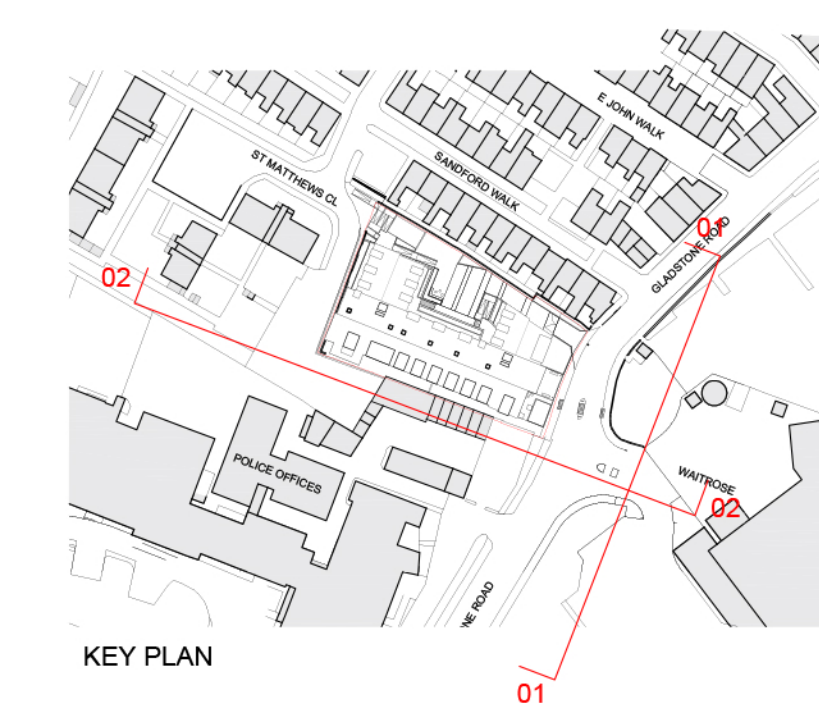


KEY PLAN

--- EXTENTS OF PREVIOUSLY PROPOSED TRUE ELEVATIONS - SEE DRG. 2407_320_A

- MATERIAL KEY**
- ① BRICKWORK - BUFF COLOUR
 - ② ALUMINUM CLADDING
 - ③ TIMBER CLADDING
 - ④ PRECAST STONE
 - ⑤ CURTAIN WALLING
 - ⑥ SPANDREL GLAZING
 - ⑦ GLAZED WINDOW
 - ⑧ LOUVERED DOOR (PLANT ROOM)
 - ⑨ METAL PAINTED FENCING AND GATES
 - ⑩ GREY COLOURED STANDING SEAM ROOF CLADDING

01 - EAST ELEVATION

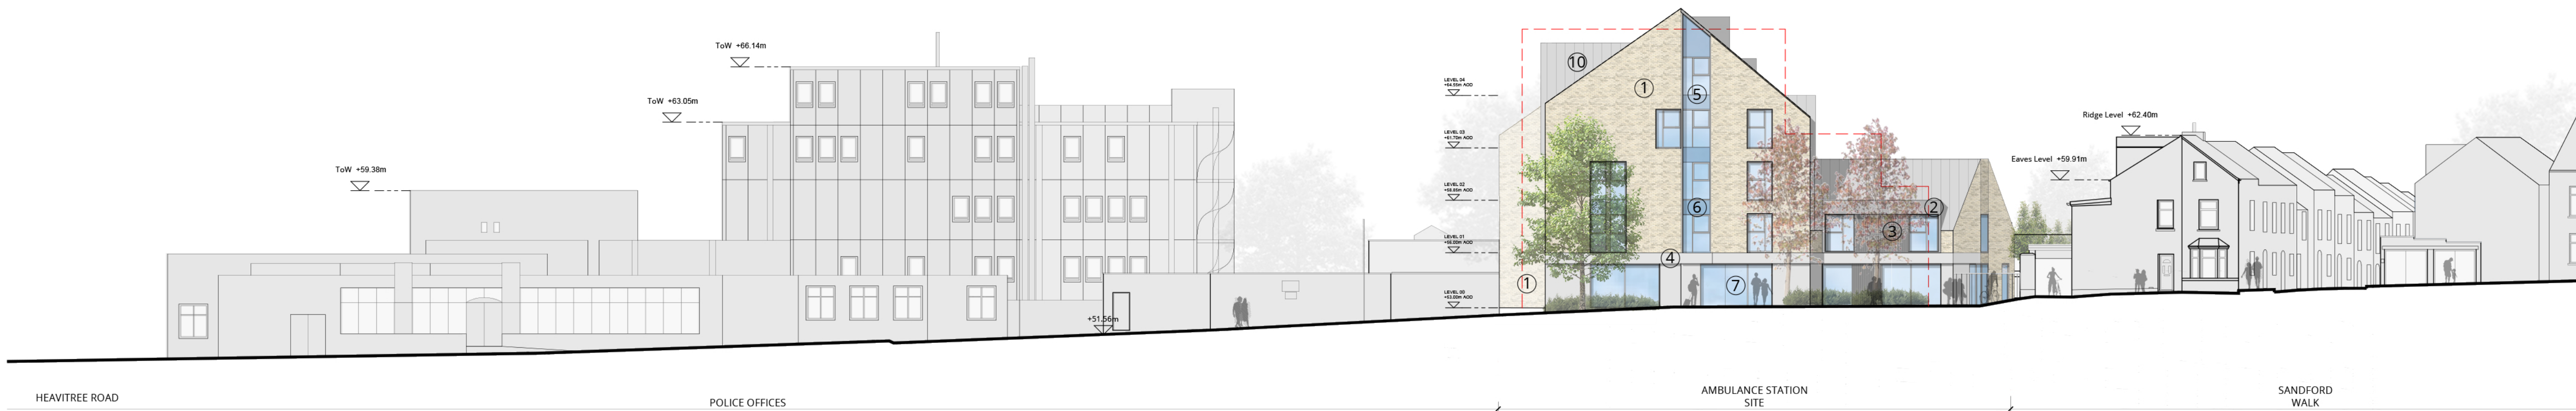

02 - SOUTH ELEVATION



REV
- - - - -

Manson

Client
WATKIN JONES GROUP

Project
GLADSTONE ROAD
EXETER
CO-LIVING

Drawing Title
PROPOSED COMPARATIVE
ELEVATIONS - EAST SOUTH

Date
OCT 2020

Scale
1:200 @ A1

Issue Status
PLANNING

Drawing No. **2407_372** Rev. **A** Drawn **KH/LF**

Architects + Planners

Belford House
59 Belford Road
Edinburgh EH4 3DE

T: 0131 225 2958
E: info@mansonarchitects.co.uk
W: www.mansonarchitects.co.uk

All dimensions and levels to be checked on site and the Architect to be informed of any discrepancies prior to the commencement of work. Unspecified dimensions are not to be scaled off this drawing. All dimensions are in millimetres unless otherwise specified. If any dimensions or details conflict please notify the Architect immediately.