


All dimensions and sizes to be verified by the Contractor on site.
Any discrepancies to be verified with the Architect before work proceeds.
No dimensions to be scaled from this drawing.
Contractors must work to figured dimensions.
© This drawing is subject to copyright of Darrell Willcocks Architect,
in accordance with standard terms and conditions.
Where an Ordnance Survey Drawing is shown on this drawing, it is
re-produced under Crown copyright ©. All rights reserved.



NOTES

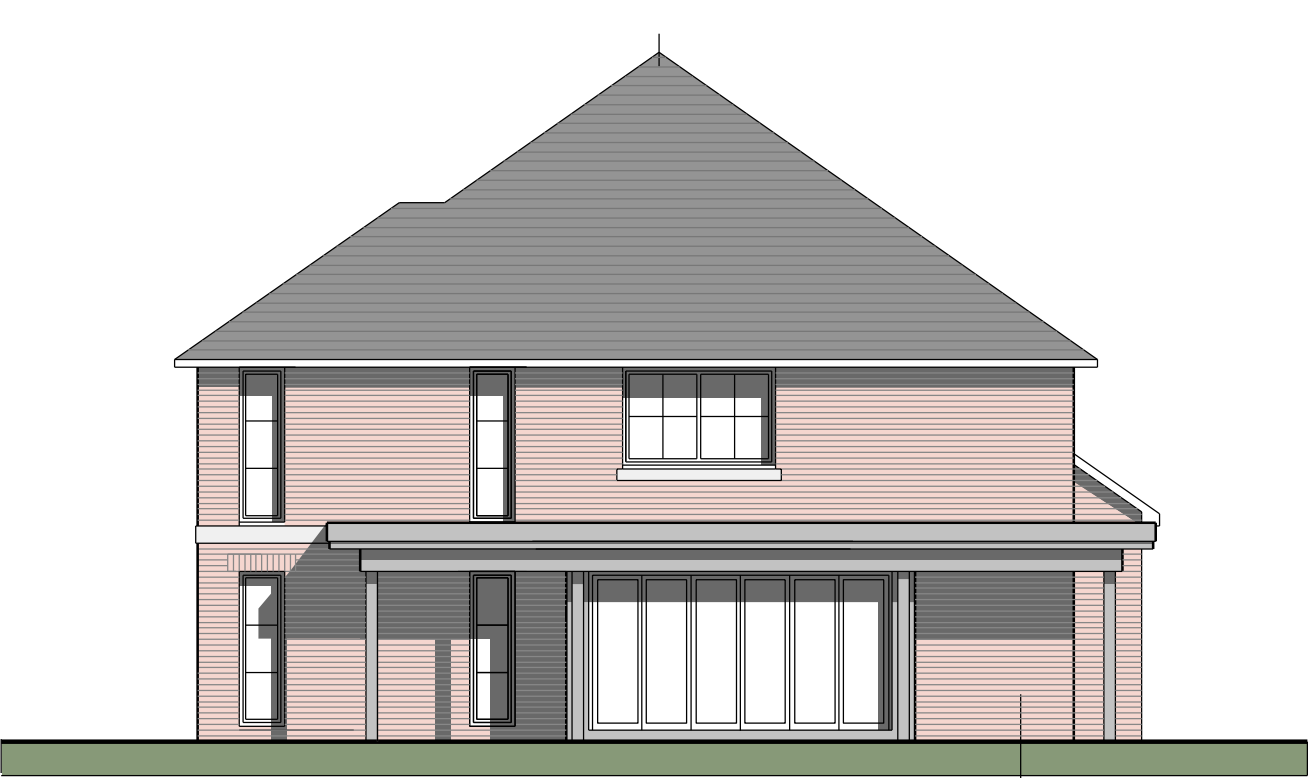


West Elevation

WIENERBERGER KENILWORTH
ANTIQUE FACING BRICK



South Elevation

NATURAL SPANISH SLATE ROOFING

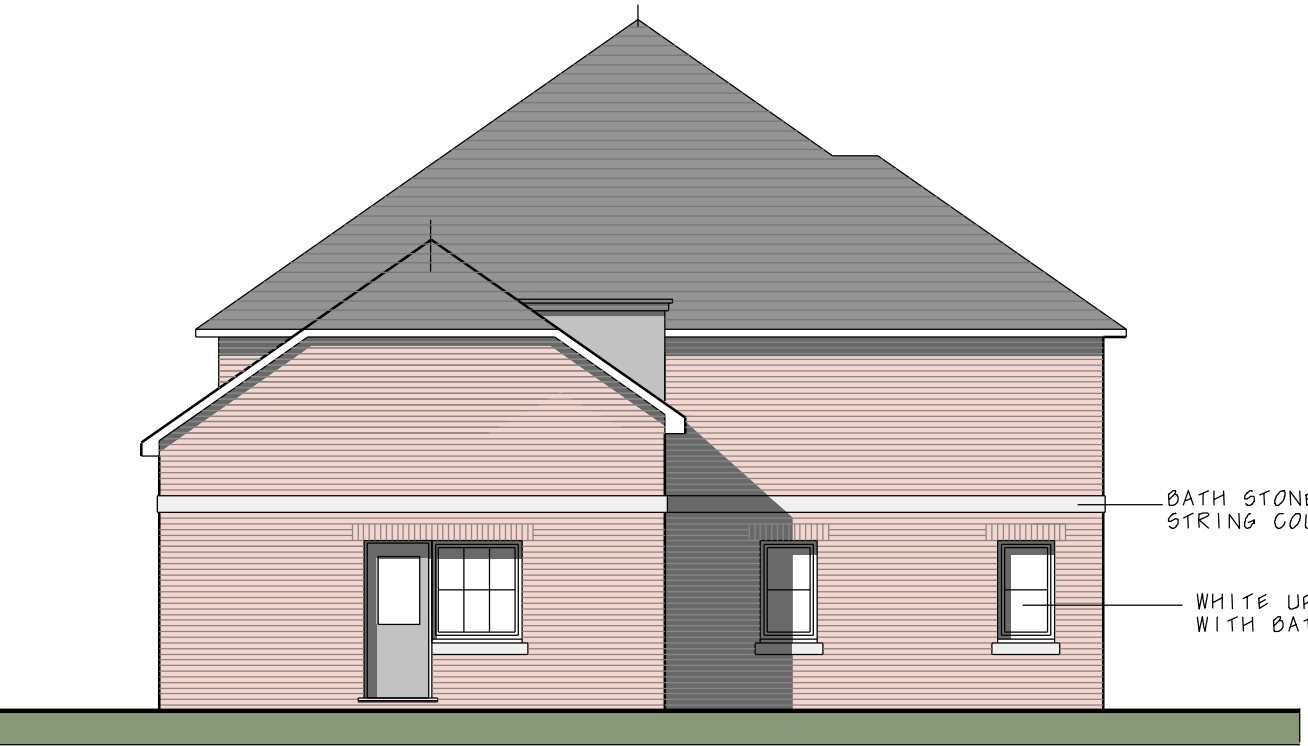

East Elevation

BATH STONE
STRING COURSE

WHITE UPVC WINDOWS
WITH BATH STONE GILLS




North Elevation

POLYESTER POWDER COATED
ALUMINIUM TRIMS




HORMANN ALUMINIUM GARAGE DOORS

BATH STONE PORTICO


HORMANN ALUMINIUM DOORS

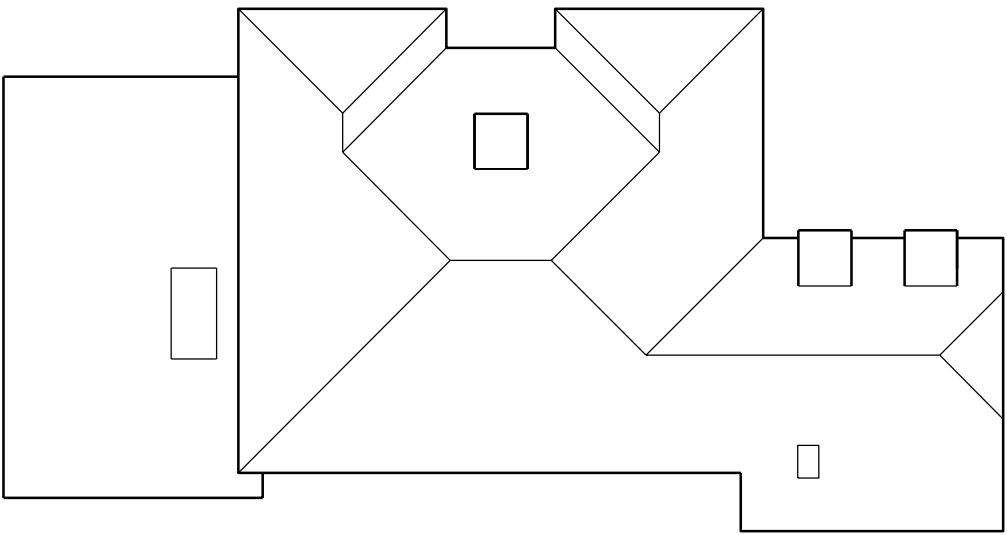

Roof Plan - scale 1:200

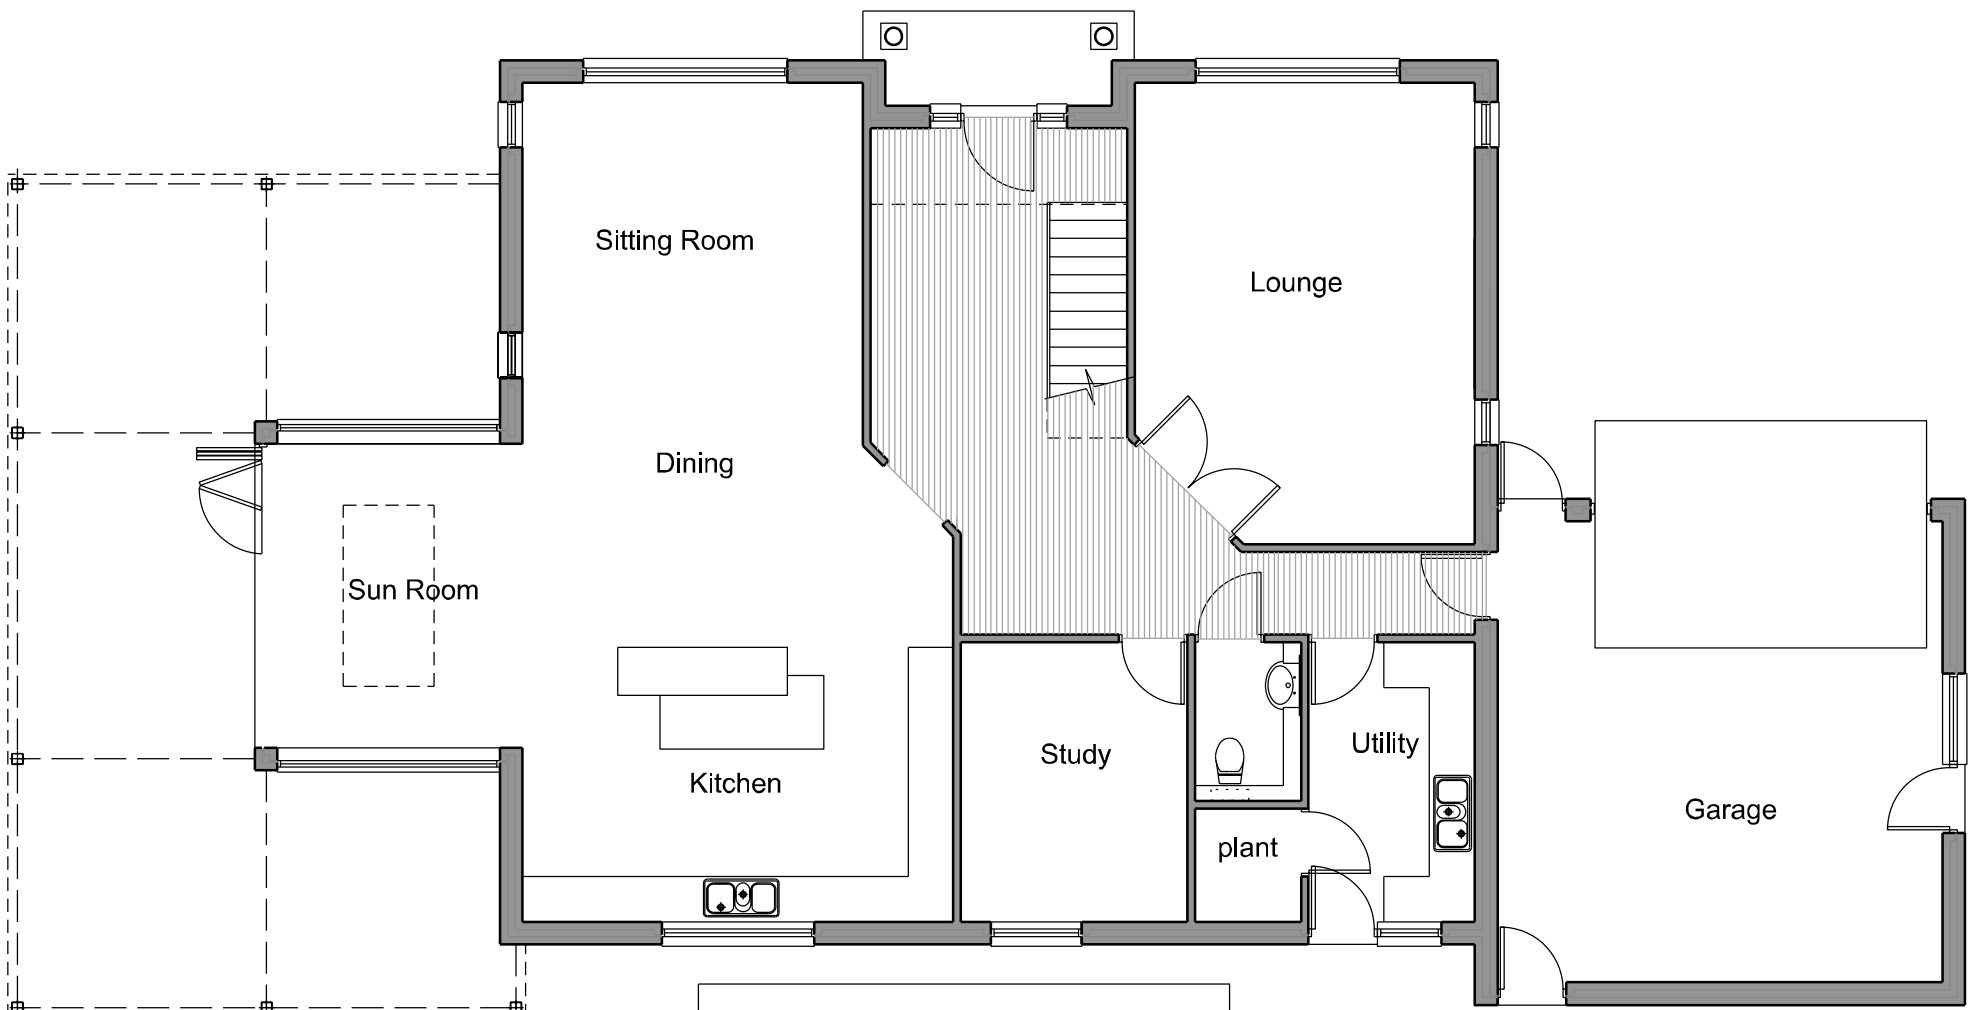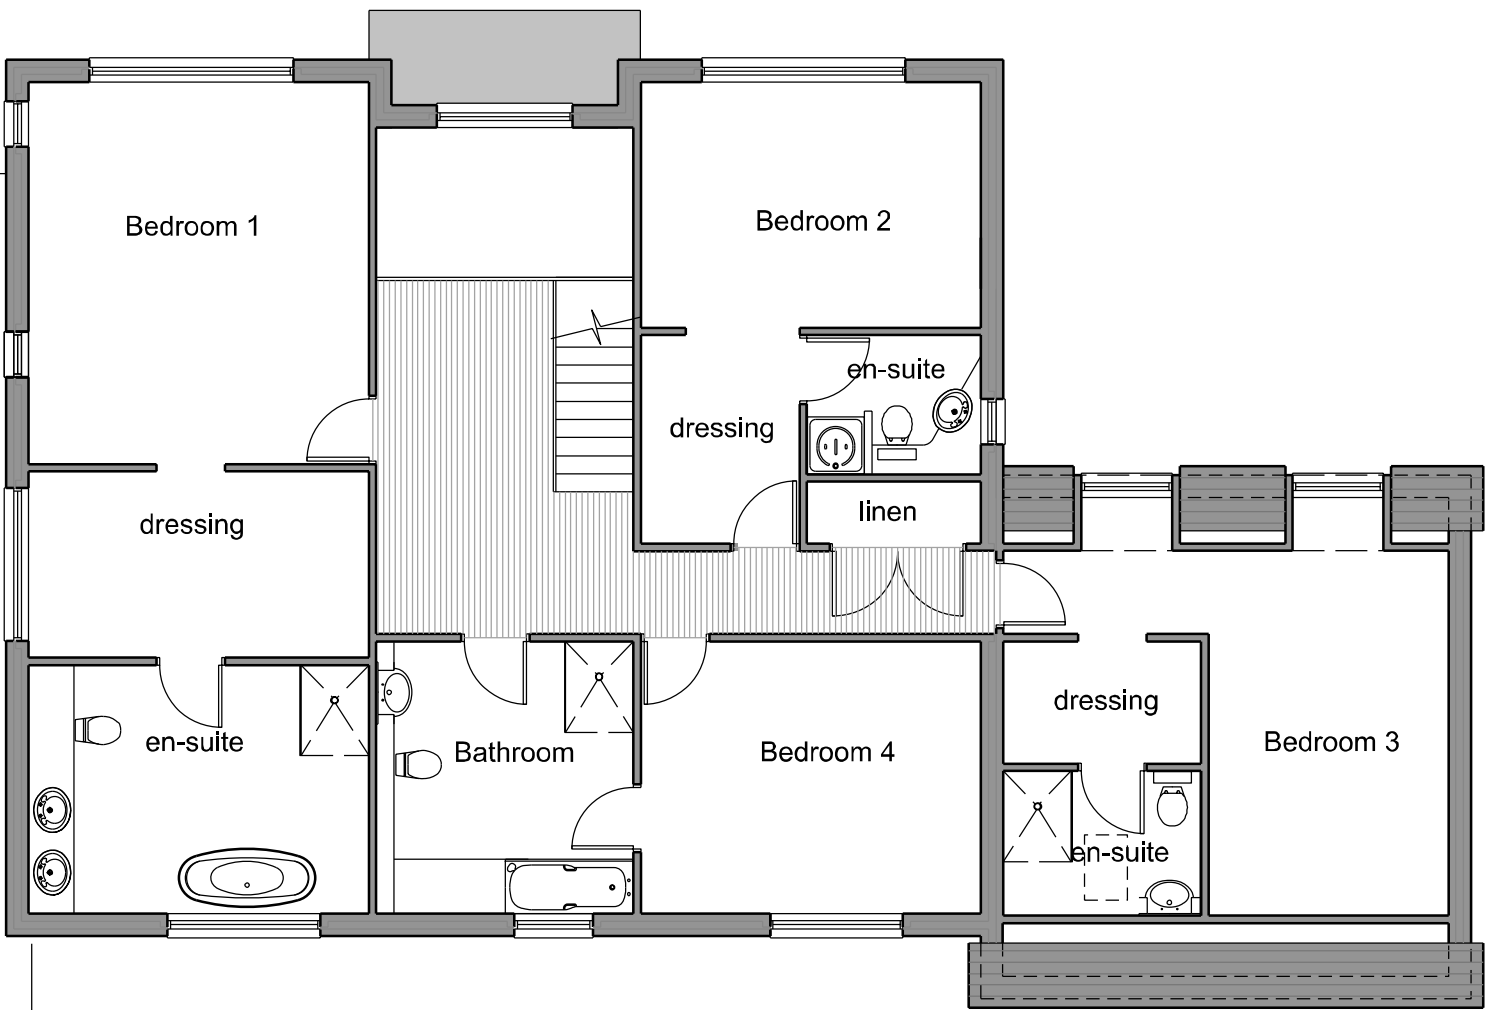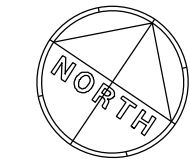

GIA:-
Ground Floor (ex Garage) = 141 sqm
Garage = 36 sqm
First Floor = 162 sqm

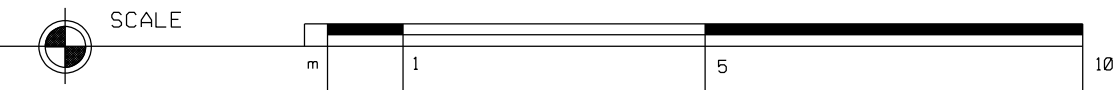

ISSUE	DATE	BY	REVISION

DRAWING STATUS



CLIENT
RBL Homes Ltd

PROJECT/LOCATION
**Proposed development
Newcourt Road
Topsham
EX3 0BT**

DRAWING TITLE
Plot 4 Plans & Elevations

SCALE(S)	DATE	DRAWN BY	CHECKED BY
1:100@A2			

DRAWING NO.	REVISION
246:1:4:03	B