
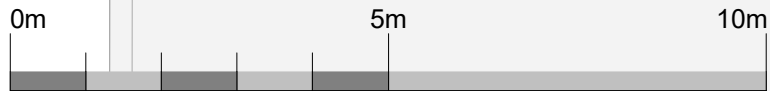


C02	15.10.19	Amendment to Planning Drawing	MP/MP
C01	15.10.19	Planning Issue	JS / MP
P09	27.09.19	DRAFT PLANNING APPLICATION ISSUE	PA / MP
P08	19.09.19	ISSUED FOR CO-ORDINATION	PA / MP
P07	10.09.19	DESIGN DEVELOPMENT ISSUE FOR INFORMATION	PA / MP
P06	30.08.19	DESIGN DEVELOPMENT ISSUE FOR INFORMATION	PA / MP
P05	11.07.19	DRAFT ISSUE FOR INFORMATION	PA / MP
P04	07.06.19	DRAFT ISSUE FOR CO-ORDINATION	PA / MP
P03	08.05.19	DRAFT ISSUE FOR INFORMATION	JS / MP
P02	01.05.19	PRELIMINARY DT ISSUE	PA / MP
P01	05.04.19	FIRST ISSUE	PA / MP
REV	DATE	COMMENT	AUTH/CHKD

PROJECT TITLE			
Harlequins Block 2			
DETAIL			
Floor Plan - Fifth Floor			
DRAWING NUMBER (PROJECT-ORIGINATOR-ZONE-LEVEL-TYPE-ROLE-NUMBER)			
EHQ- LHC - 02 - 05 - DR - A - 02.08			
STATUS		STATUS DESCRIPTION	
S2		Planning Issue	
REVISION		DATE	SCALE
C02		02/28/19	1 : 100@A1
CONTRACTORS MUST CHECK ALL DIMENSIONS ON SITE - ONLY FIGURED DIMENSIONS ARE TO BE WORKED FROM - DISCREPANCIES MUST BE REPORTED TO THE ARCHITECT BEFORE PROCEEDING & THIS DRAWING IS COPYRIGHT			LHC PROJECT NUMBER
			17161

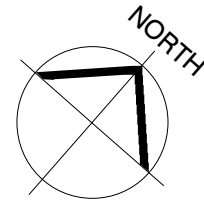

Scale 1:100