





Dimensions are not to be scaled from this drawing.
Drawing to be read in conjunction with Building regulation notes.

Rev	Date	Description	Author
/	10 Aug 21	First Issue	so
A	24 Aug 21	Layout updated to suit client comments.	so
B	08 Oct 21	Issue for comment	go
C	04 Nov 21	Roads widths updated to improve vehicle manoeuvrability.	so
D	07 Jan 22	Red line boundary updated not including approved 10 unit scheme. Blue line added to show approved application boundary.	so
E	18 Jan 22	Railing & gate added to planter along roadside. Acoustic fence to rear boundary. Entrance gate set back.	so
F	21 Jan 22	Boundary lines updated & bin store split into two for support to upper walls.	so
G	10 Feb 22	Boundary lines updated to suit client comments.	so
H	14 Feb 22	Planning change.	so
I	15 Feb 22	Red line boundary updated.	so

Key

—	Red Line Boundary
—	Other Land Within Control of Applicant.

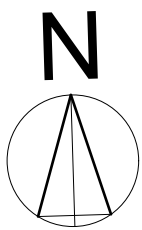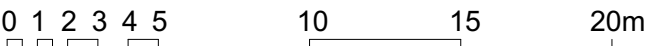

grainge
architects

PLANNING

The Chase Apartments,
Topsham

Proposed Site Plan

Scale: 1:250 @ A1

Drawing No: 1420 - 010 Rev I

The Boat Shed, Michael Browning Way
Exeter EX2 8DD
01392 438051 mail@g-a.uk.com