




SE Street Elevation




NW Street Elevation



SW Street Elevation

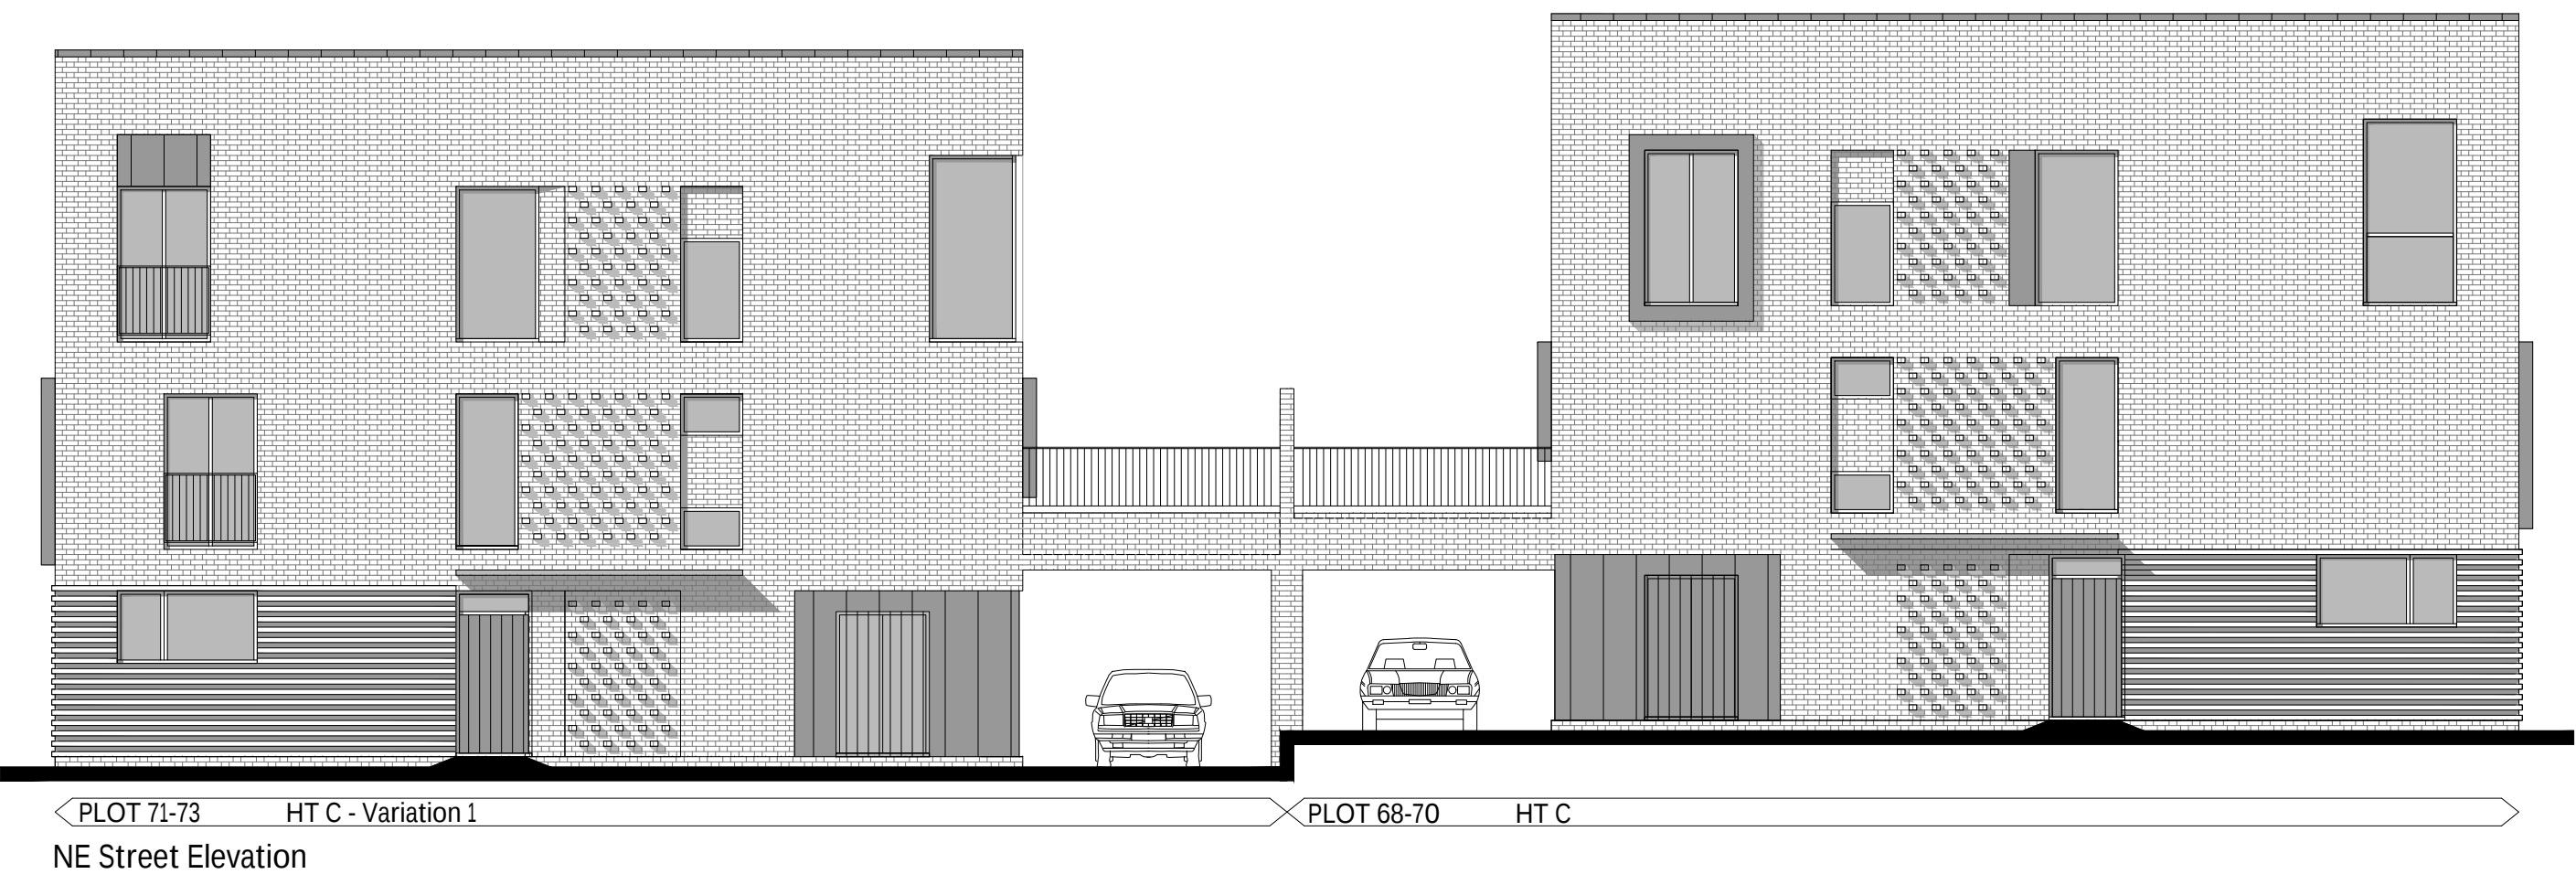

NE Street Elevation

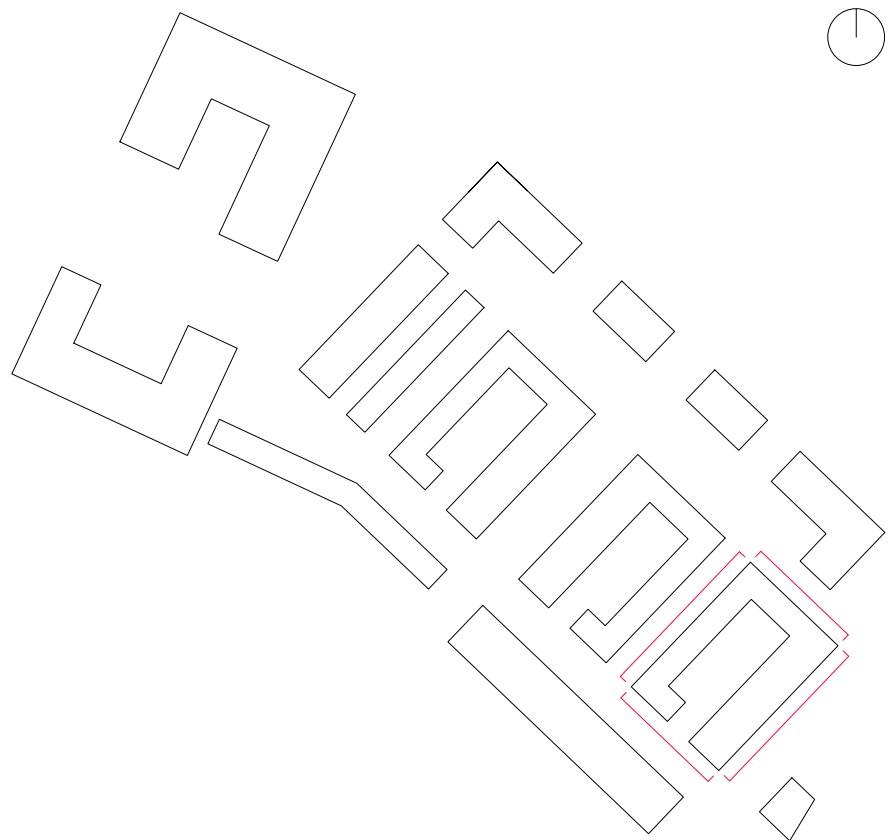

REV	NOTES	DATE
-	ERADE Redevelopment, Exeter	-
-	BLOCK 1 ELEVATIONS	TS / SH
160601 E 02 01	1:100@A1	OCT 2017

CliftonEmerydesign

Hems House, 84 Longbrook Street, Exeter, EX4 6AP
T: 01392 368866 W: www.cliftonemerydesign.co.uk M: mail@cliftonemerydesign.co.uk

DRAWING—STATUS **PLANNING**

CONTRACTORS MUST CHECK ALL DIMENSIONS ON SITE. ONLY FIGURED DIMENSIONS ARE TO BE WORKED FROM. THIS DRAWING IS COPYRIGHT.