




Refer to Arboriculatural Method Statement 03-08-20 for more detail
and to Tree Protection Plan drawing 03-08-20 for rest of site

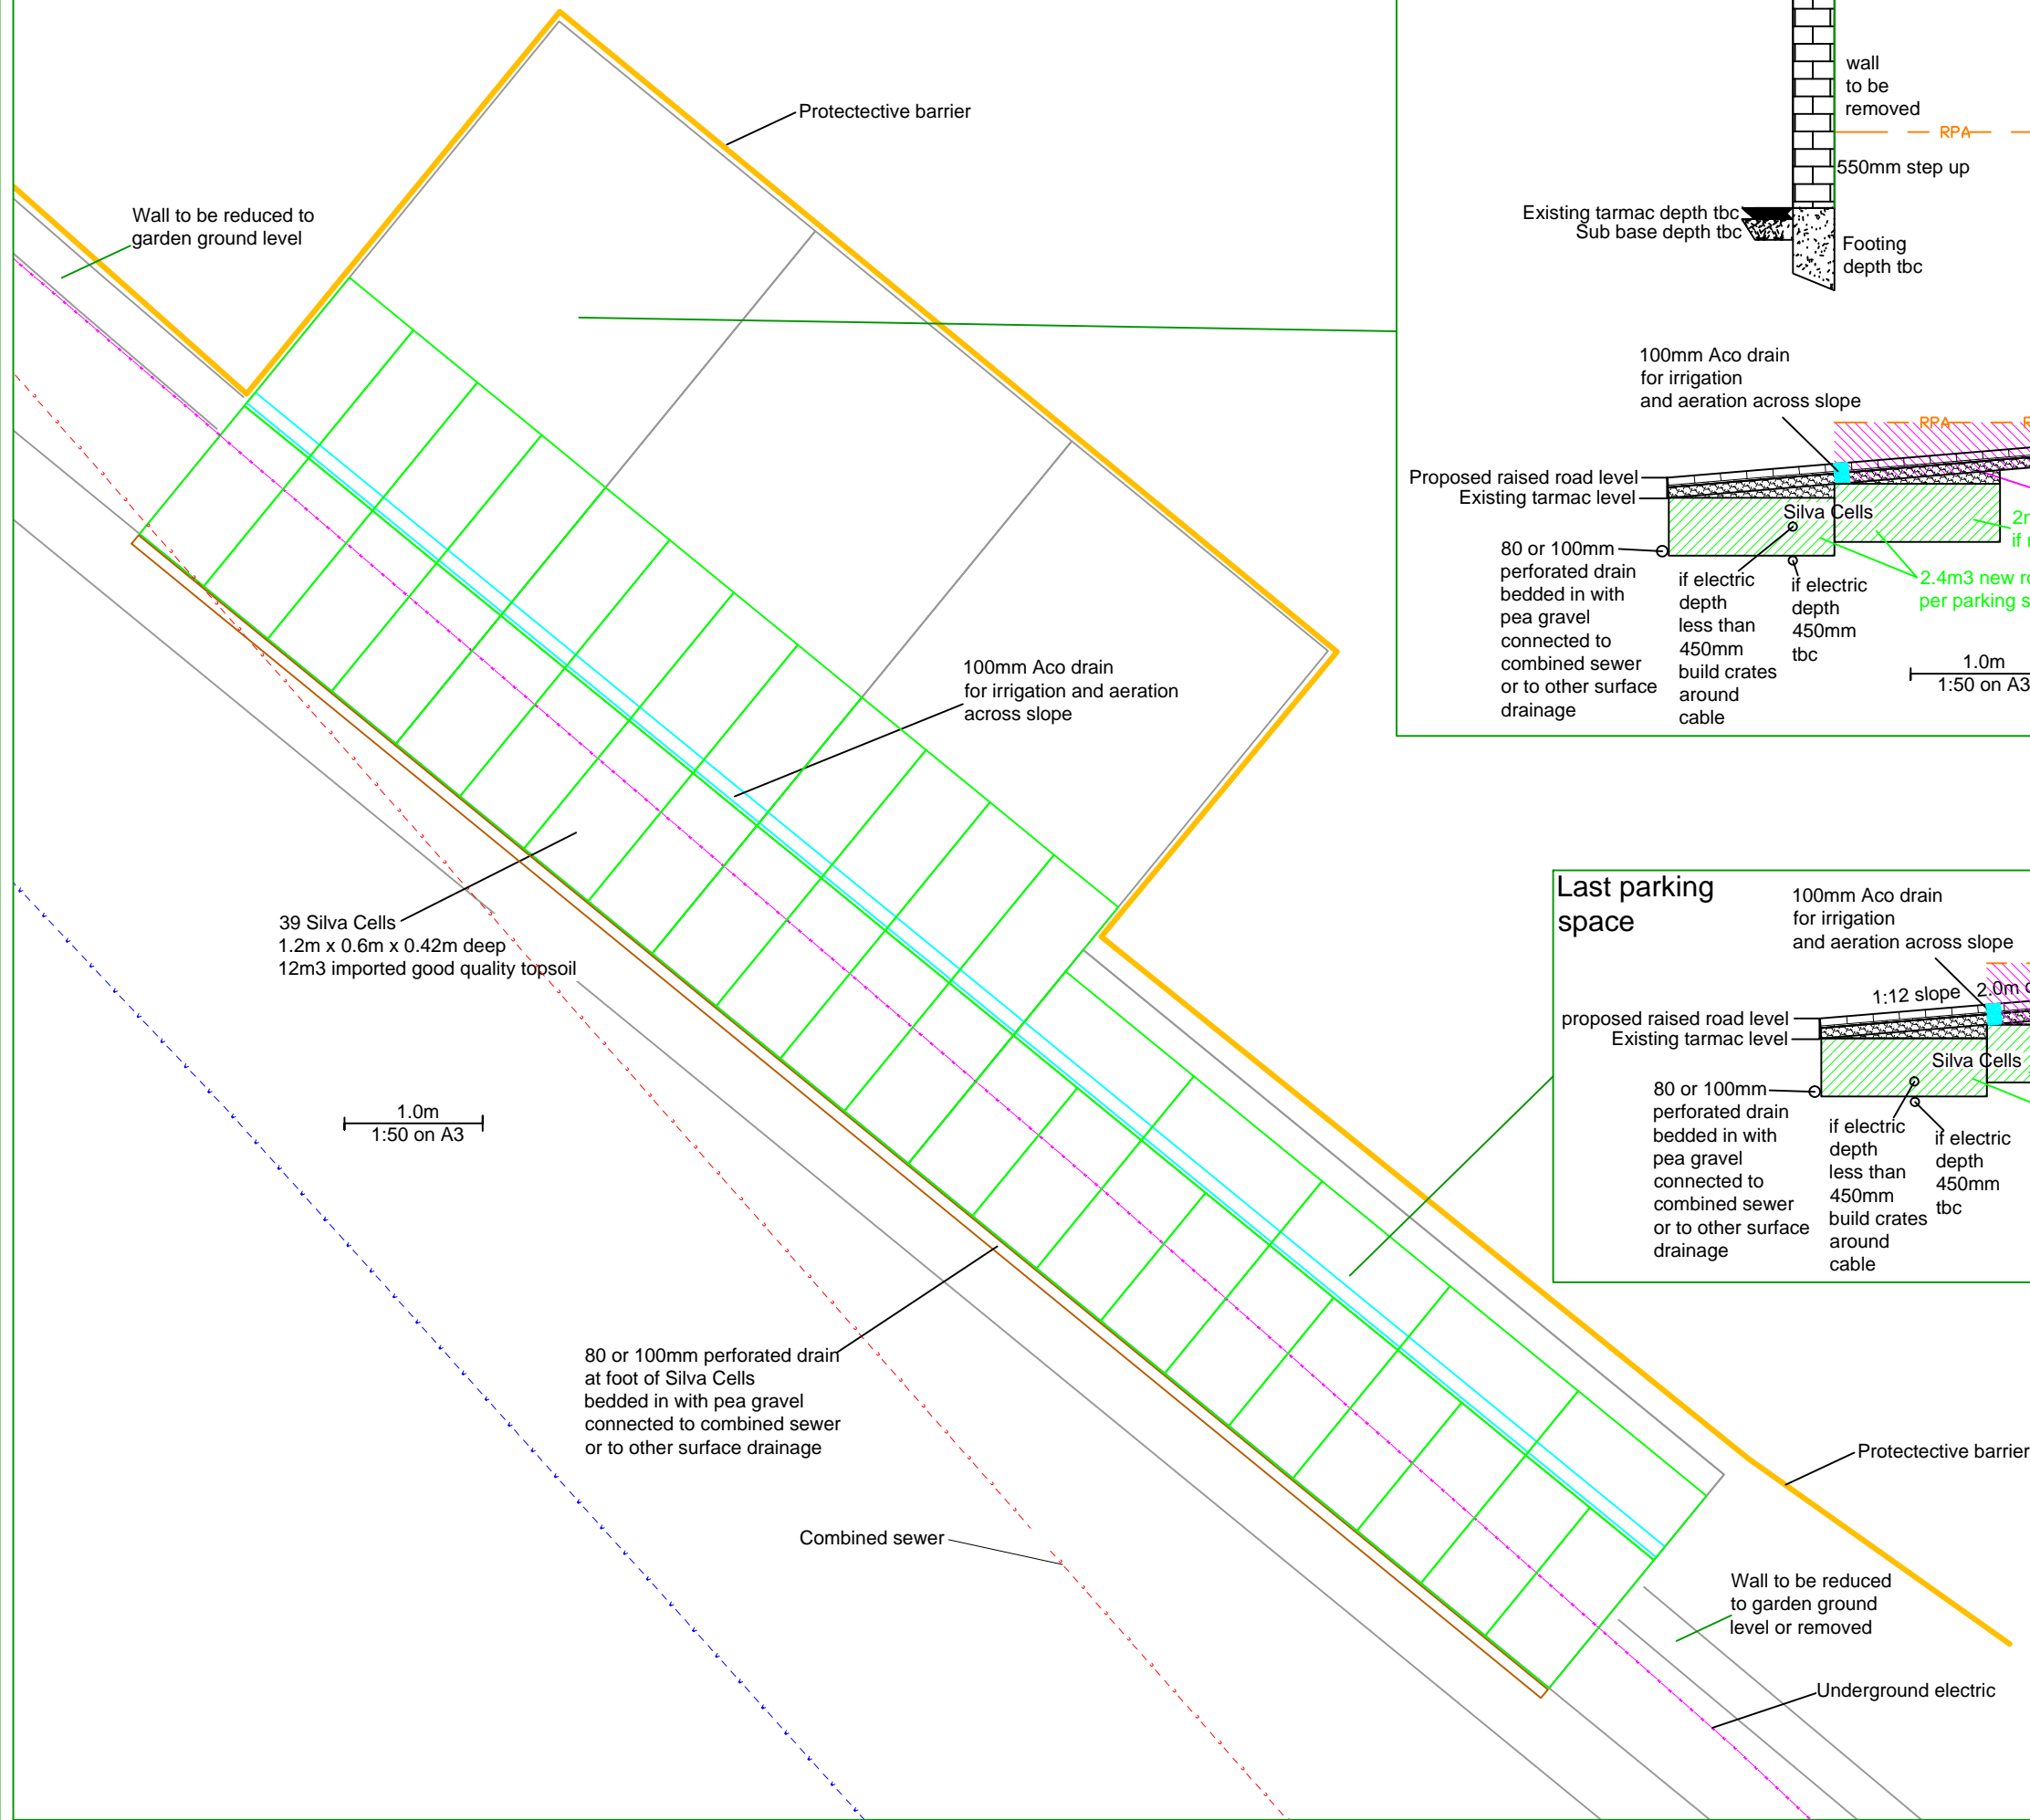

First parking space

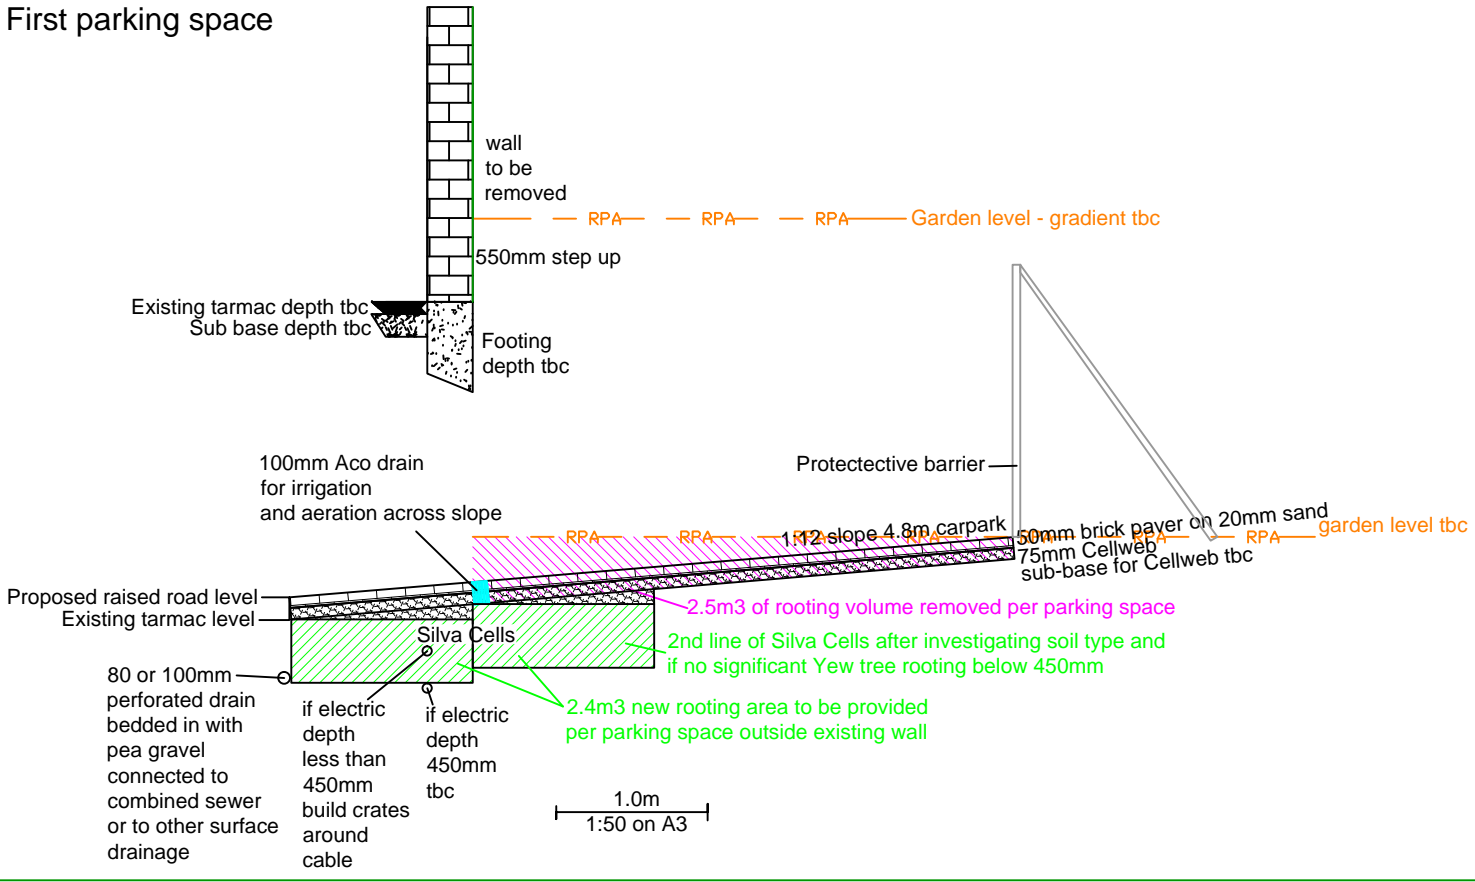

Last parking space

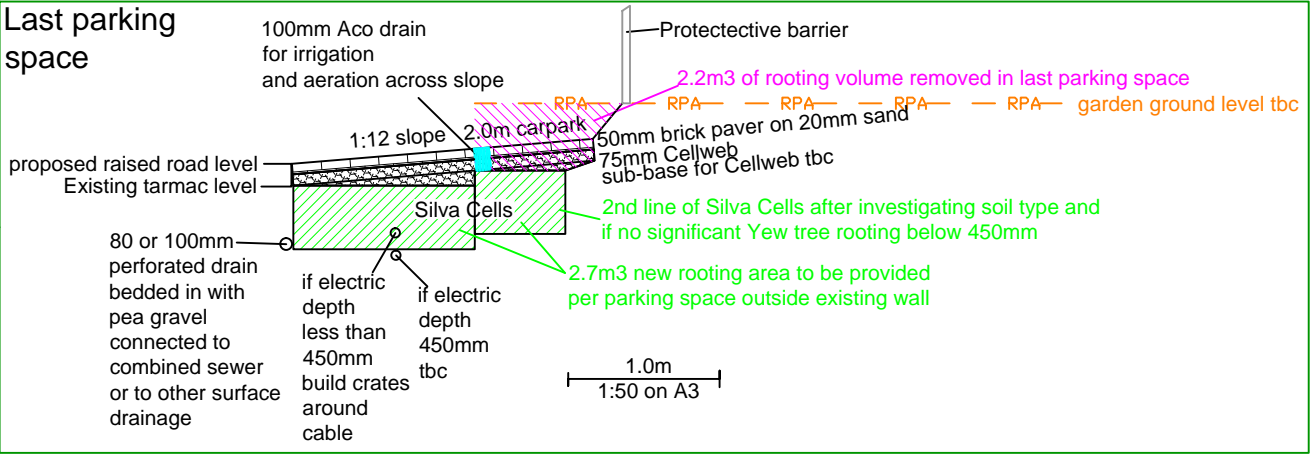

Major Trees Ltd 4e Country House Estate, London Road, Whimble, Exeter, EX5 2NL. 01404 822993 / 07785391791 simon@majortrees.co.uk	
Clifton Hill	1:50 on A3
Tree 1 - car park - Cellweb and Silva Cells	03-08-20