



1 Landscape Plan
Scale: 1:200

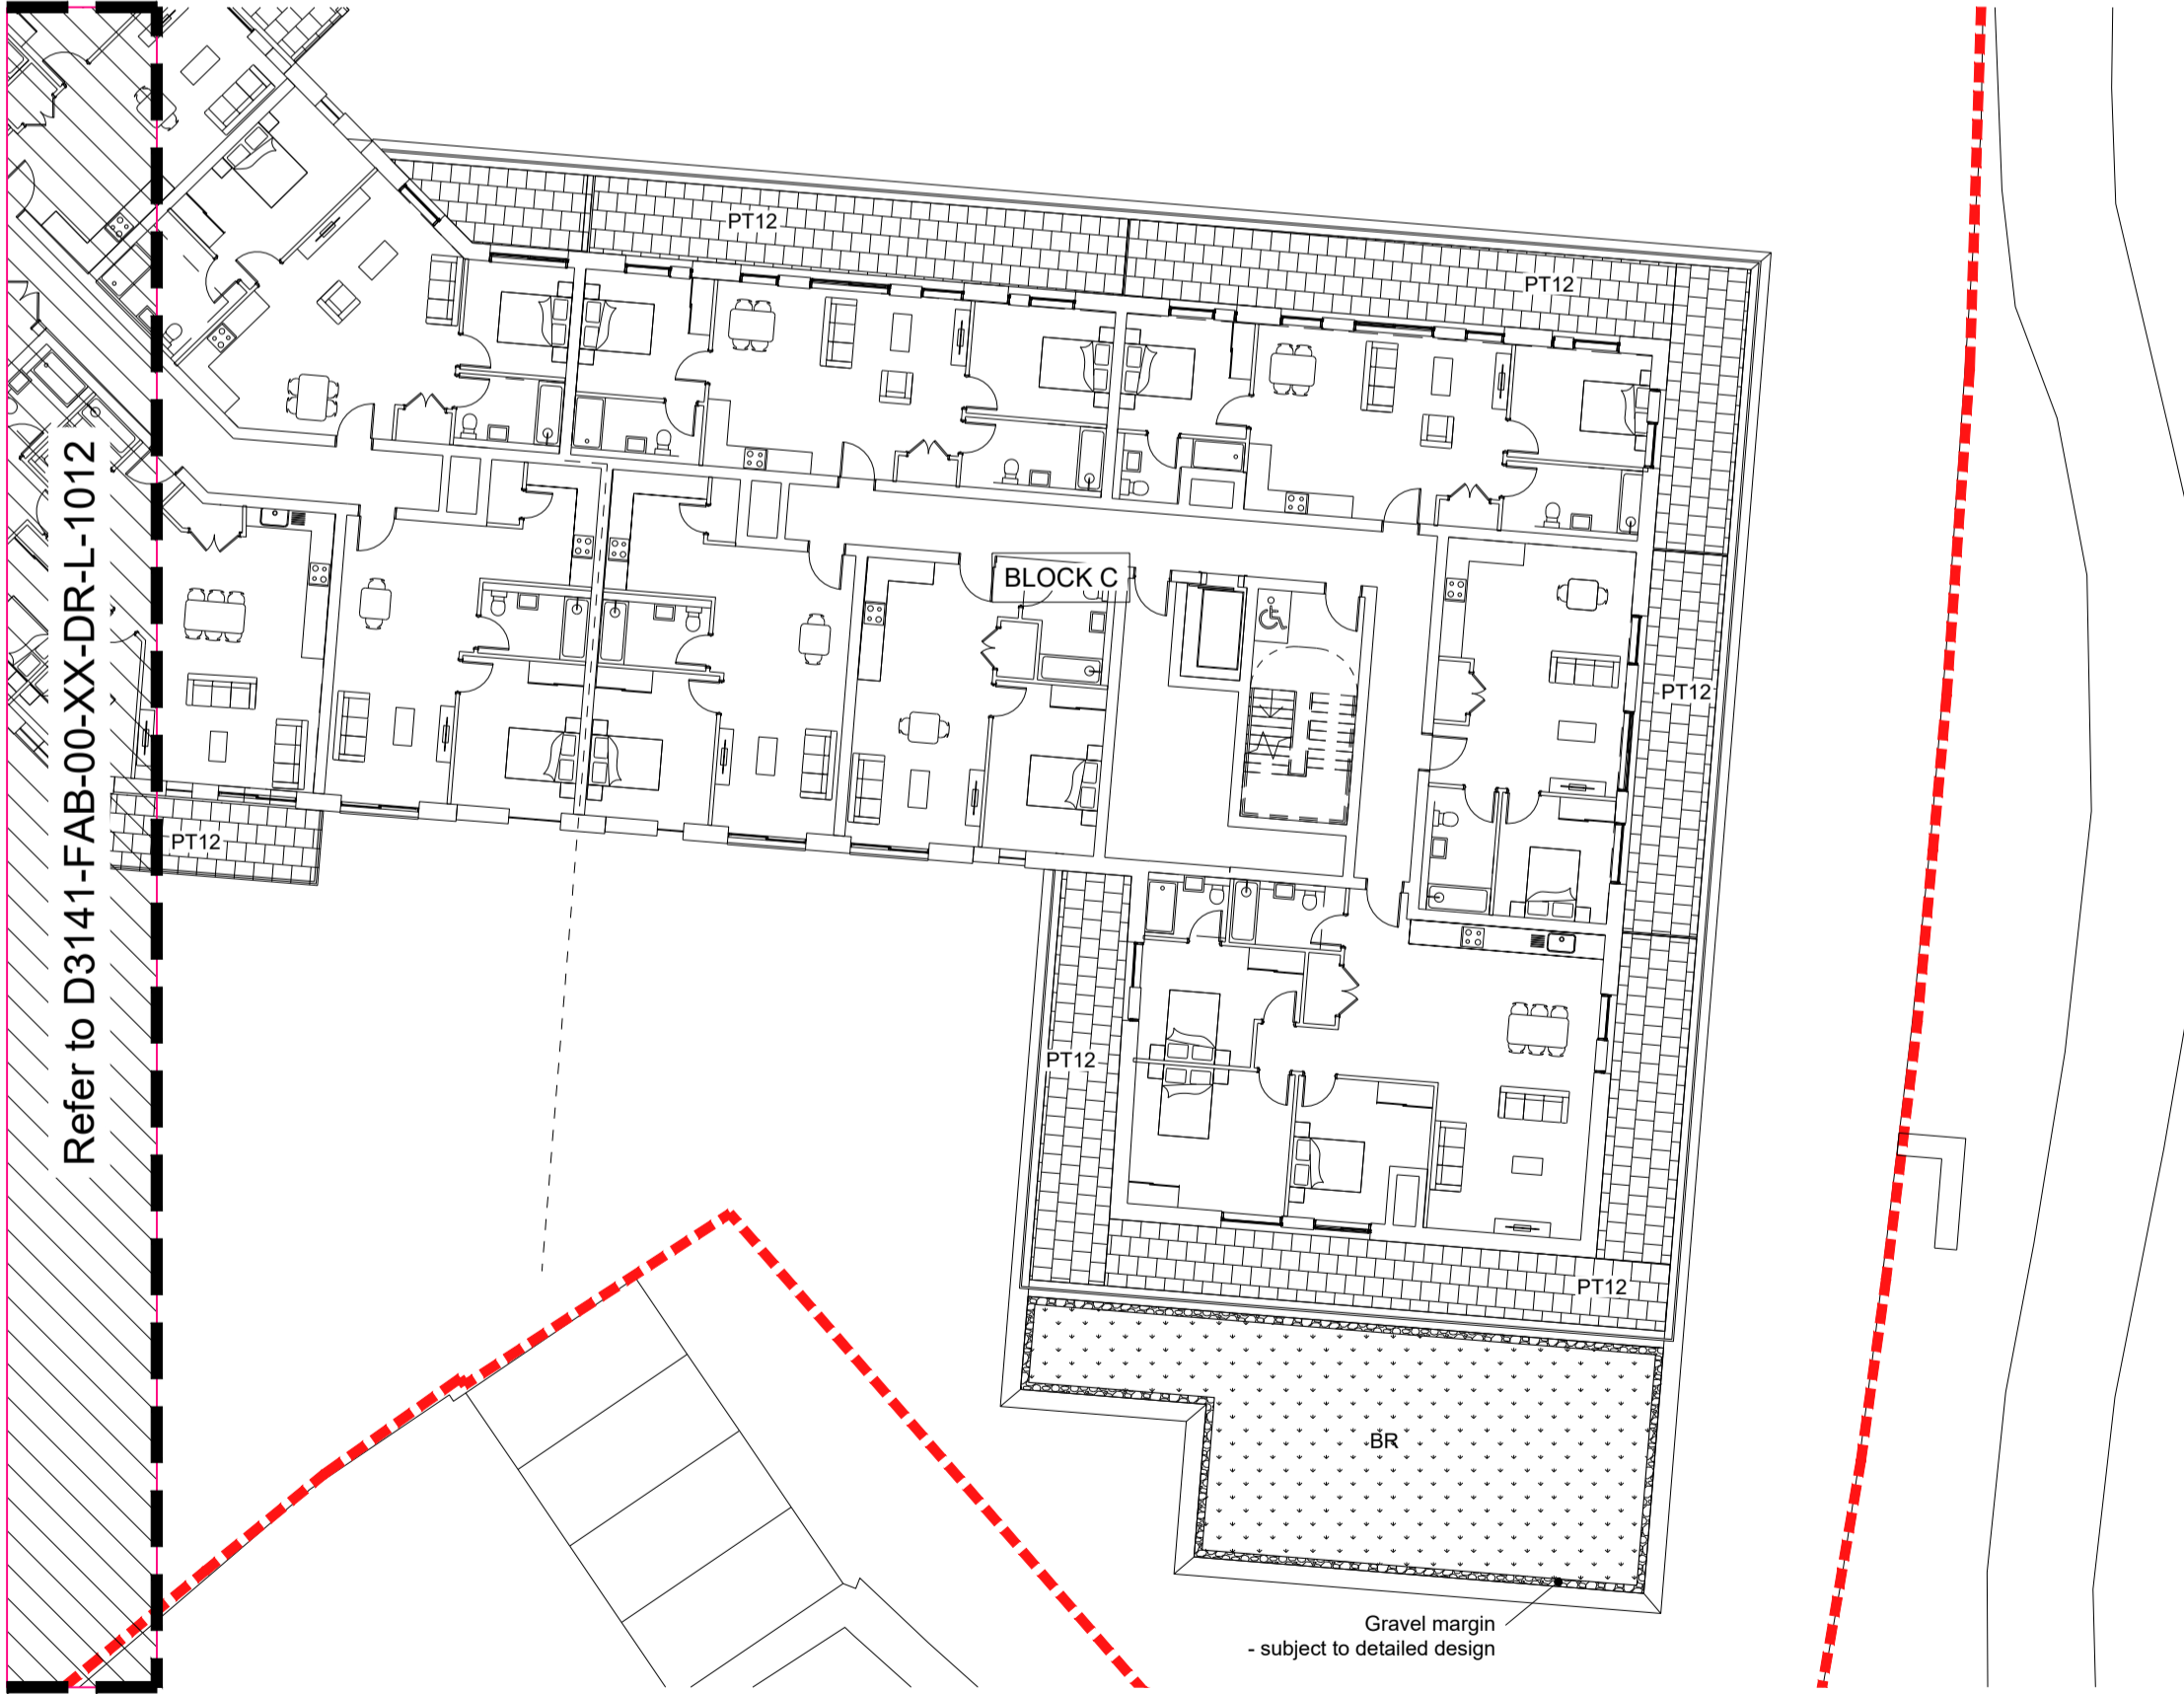


2 Landscape Plan
Scale: 1:200

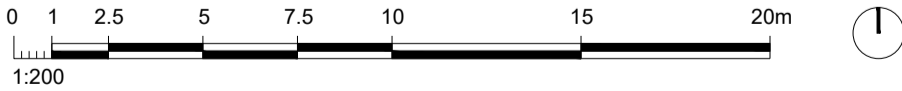

Revision	Date	By	Check
PL01	15-07-2022	Issued for Planning	sw/b
PL02		Drawn	hg
PL03		Checked	hg

- External References:
- J:\D3141 Haven Road, Exeter\OS CAD\01 AutoCAD\02 - Model\D3141-FAB-00-XX-M2-L-1004_GA_Fourth Floor
 - J:\D3141 Haven Road, Exeter\OS CAD\01 AutoCAD\02 - Model\D3141-FAB-00-XX-M2-L-1001_GA
 - J:\D3141 Haven Road, Exeter\OS CAD\01 AutoCAD\02 - Model\D3141-FAB-00-XX-M2-L-1002_Boundary
 - J:\D3141 Haven Road, Exeter\OS CAD\01 AutoCAD\02 - Model\D3141-FAB-00-XX-M2-L-1003_BlockD_4th floor
Notes:
Refer to fabrik drawings D3141-00-XX-DR-L-1000 & 1001 for Legend and Illustrative Soft Landscape Schedule

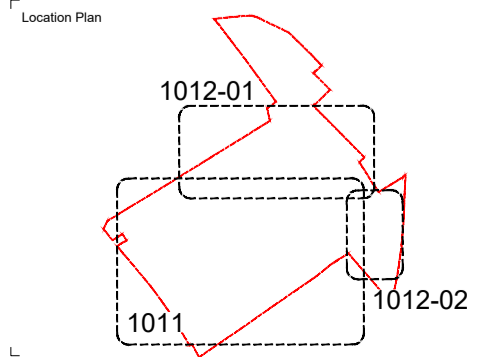

fabrik
landscape architects
Lentzen House | 15 Lentzen Street | Alton | Hampshire | GU34 1HG
T: 01429 592550 | E: alton@fabrik.com | W: www.fabrik.com

Project: **Haven Banks, Exeter**

Drawing Title: **Fourth Floor Landscape General Arrangement Plan - Sheet 2 of 2**

Purpose of Issue: **ISSUED FOR PLANNING APPROVAL**

Drawn By: **sw/b**

Checked By: **sg**

Drawn Scale: **1:200 @ A1**

Date of First Issue: **Jun 1 2022**

Project Number	Client	Zone	Level	File Type	Role	Number	Revision
D3141	FAB	00	04	DR	L	1012	PL01