


Block C-South East Elevation



Block C-East Elevation

all other related material. Any discrepancies, conflicts or errors must be reported to Piper Whitlock Architecture before commencing work.

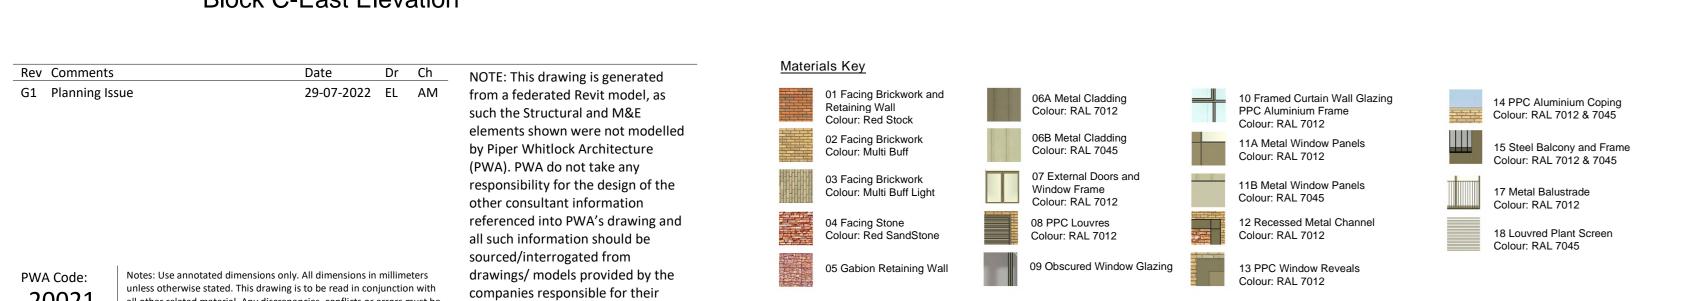



Block C - North East Elevation

Proposed Block C Elevations - Sheet 2

PLANNING

Haven Banks, Exeter

Welbeck CP Project Ref: Orig: Zone: Lev: Type:Role: Num: Rev: HREXE -PWA-CO- ZZ -DR-A-0231-G1

Stage: Scale @ A0:

3 1:150

PW PIPER WHITLOCK © Piper Whitlock Architecture Ltd, 2nd Floor, Anglo St. James House, 39a Southgate Street, Winchester, Hampshire SO23 9EH Tel: 01962 843586, Email: enquiries@piperwhitlock.co.uk, www.piperwhitlock.co.uk