




Site section Redhills Road A-A
scale 1:200@A2



Site section to the north B-B
scale 1:200@A2

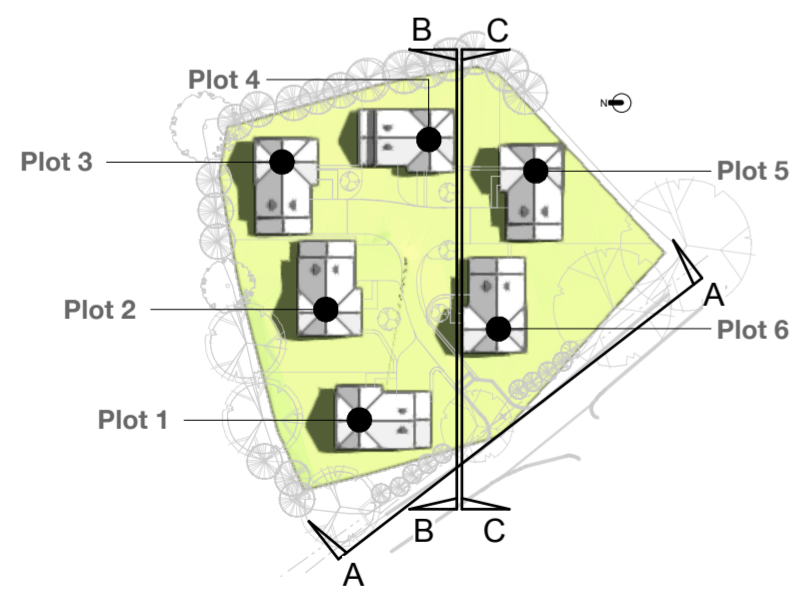

Section Lines
scale 1:1200@A2



Site section to the south C-C
scale 1:200@A2

A - Double Garage



6 Turnlake Road
Chagford
Devon
TQ13 8FF

E : info@squirrel-design.co.uk
T : 01647 432575
F : 01647 432676
W : www.squirrel-design.co.uk

project

The Barleys

title

Site Sections

scale:
1:200@A2

date:
Jun '21

drawn by:
CA/AO'C

drawing no.
507.4.112A

