


PLOT 139 HT M PLOT 140 HT M PLOT 141 HT M PLOT 142 HT M PLOT 143 HT M PLOT 144 HT M PLOT 145 HT M

NE Street Elevation

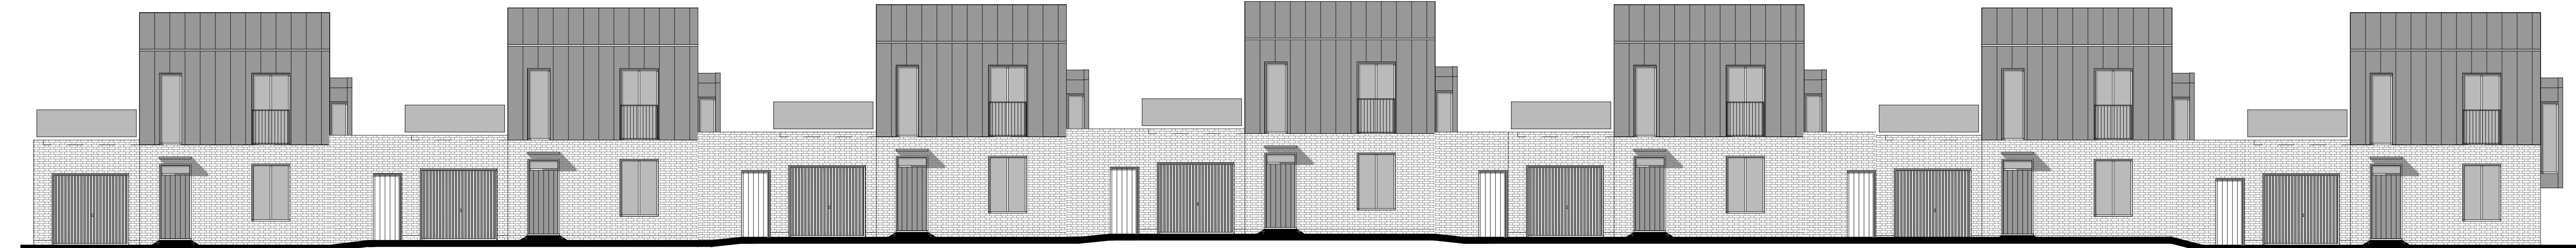

PLOT 145 HT M PLOT 144 HT M PLOT 143 HT M PLOT 142 HT M PLOT 141 HT M PLOT 140 HT M PLOT 139 HT M

SW Street Elevation

REV	NOTES	DATE
-	ERADE Redevelopment, Exeter	
-	PLOT 139-145 ELEVATIONS	TS / SH
160601 E 02 06	1:100@A1	OCT 2017

CliftonEmerydesign

Hems House, 84 Longbrook Street, Exeter, EX4 6AP
T: 01392 368866 W: www.cliftonemerydesign.co.uk M: mail@cliftonemerydesign.co.uk

DRAWING—STATUS PLANNING

CONTRACTORS MUST CHECK ALL DIMENSIONS ON SITE. ONLY FIGURED DIMENSIONS ARE TO BE WORKED FROM. THIS DRAWING IS COPYRIGHT.