
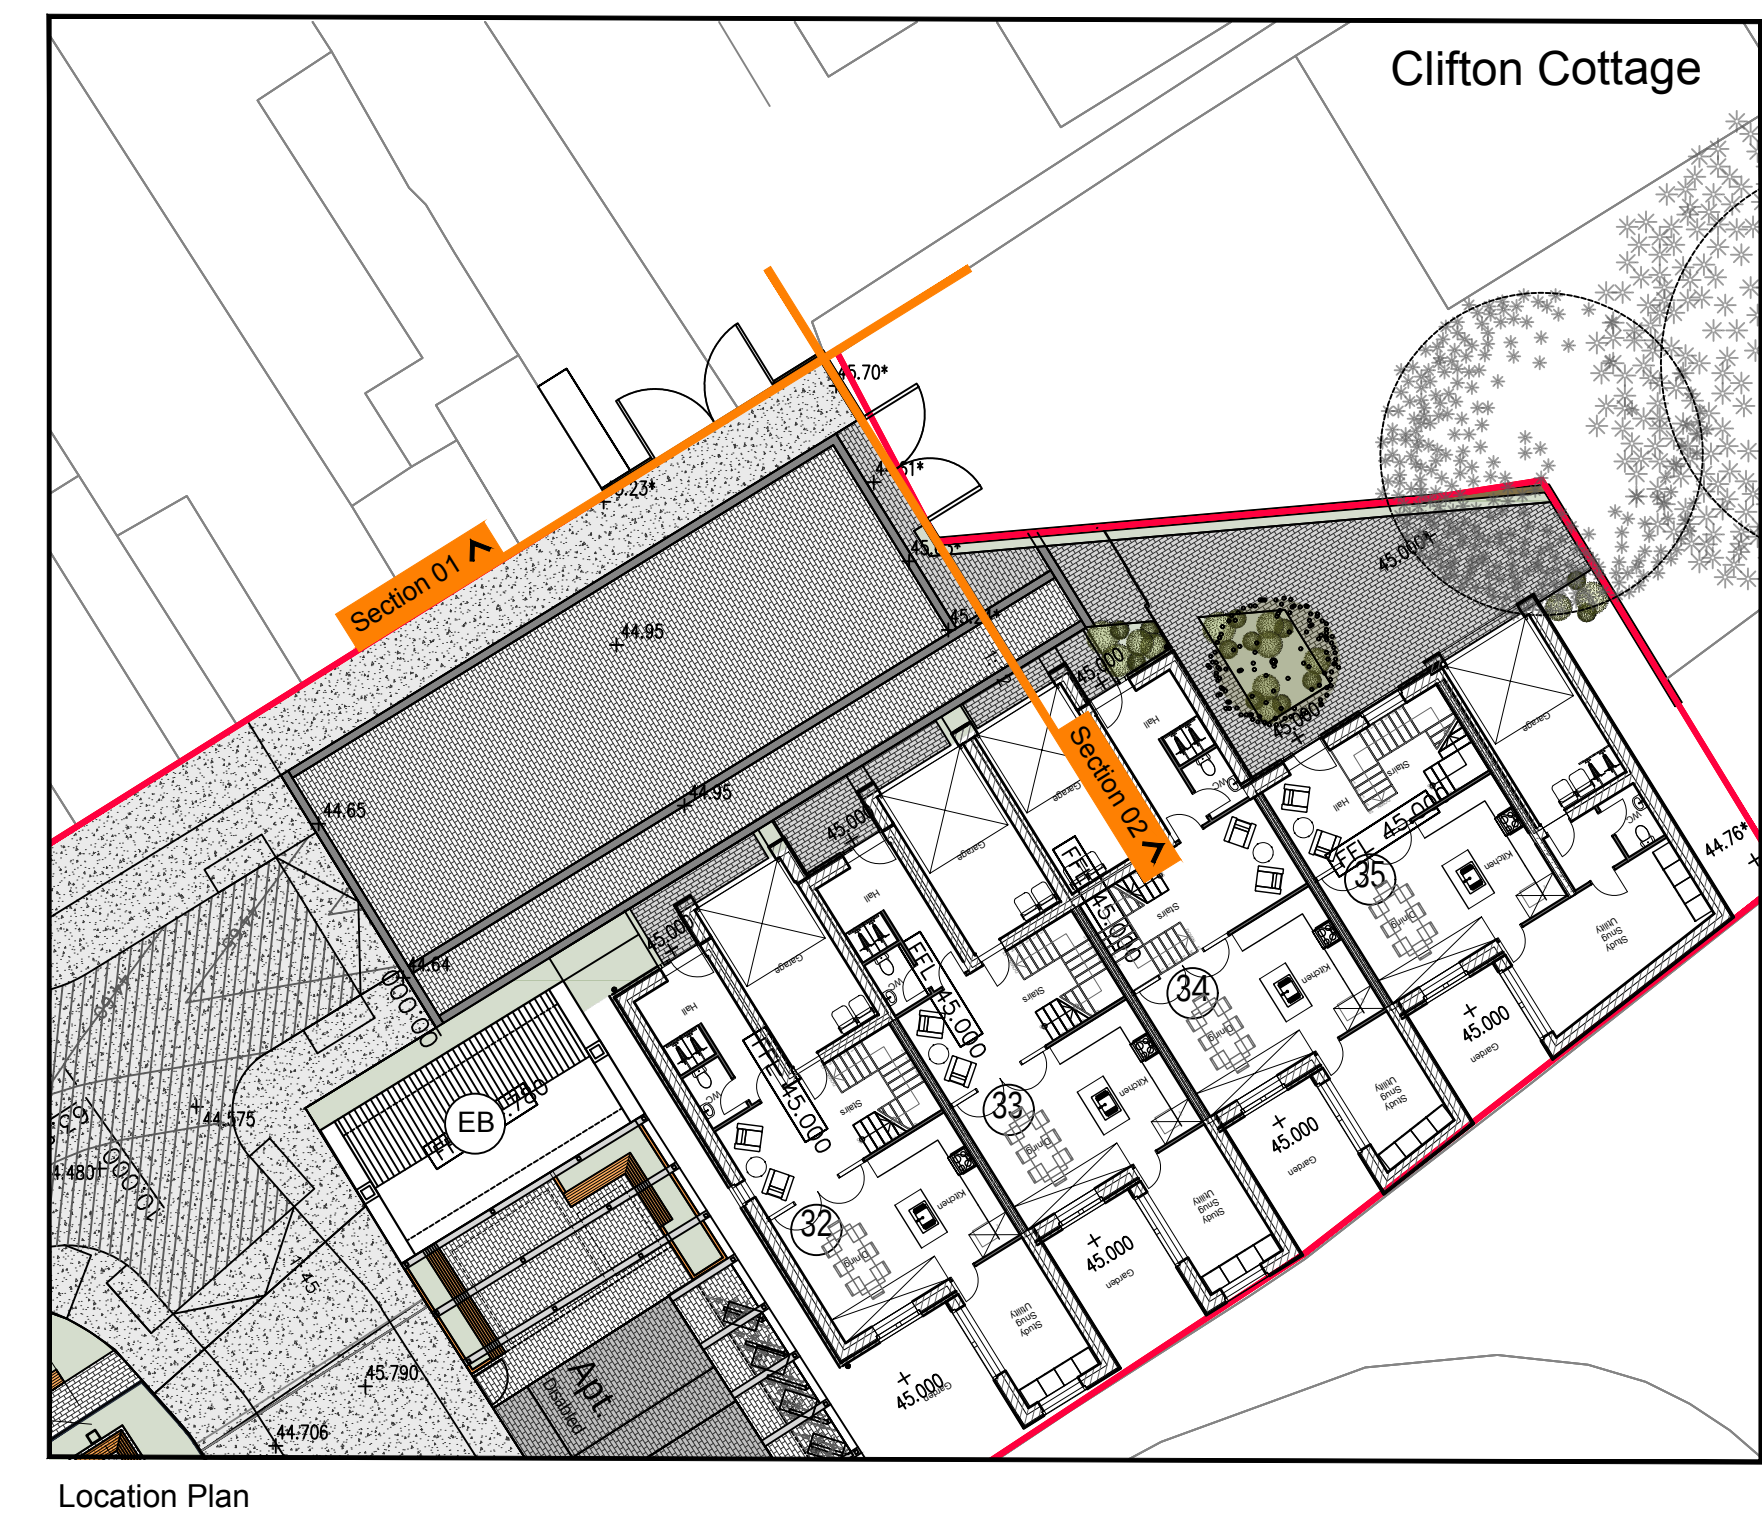



01

Sketch Section
1:50 @ A1

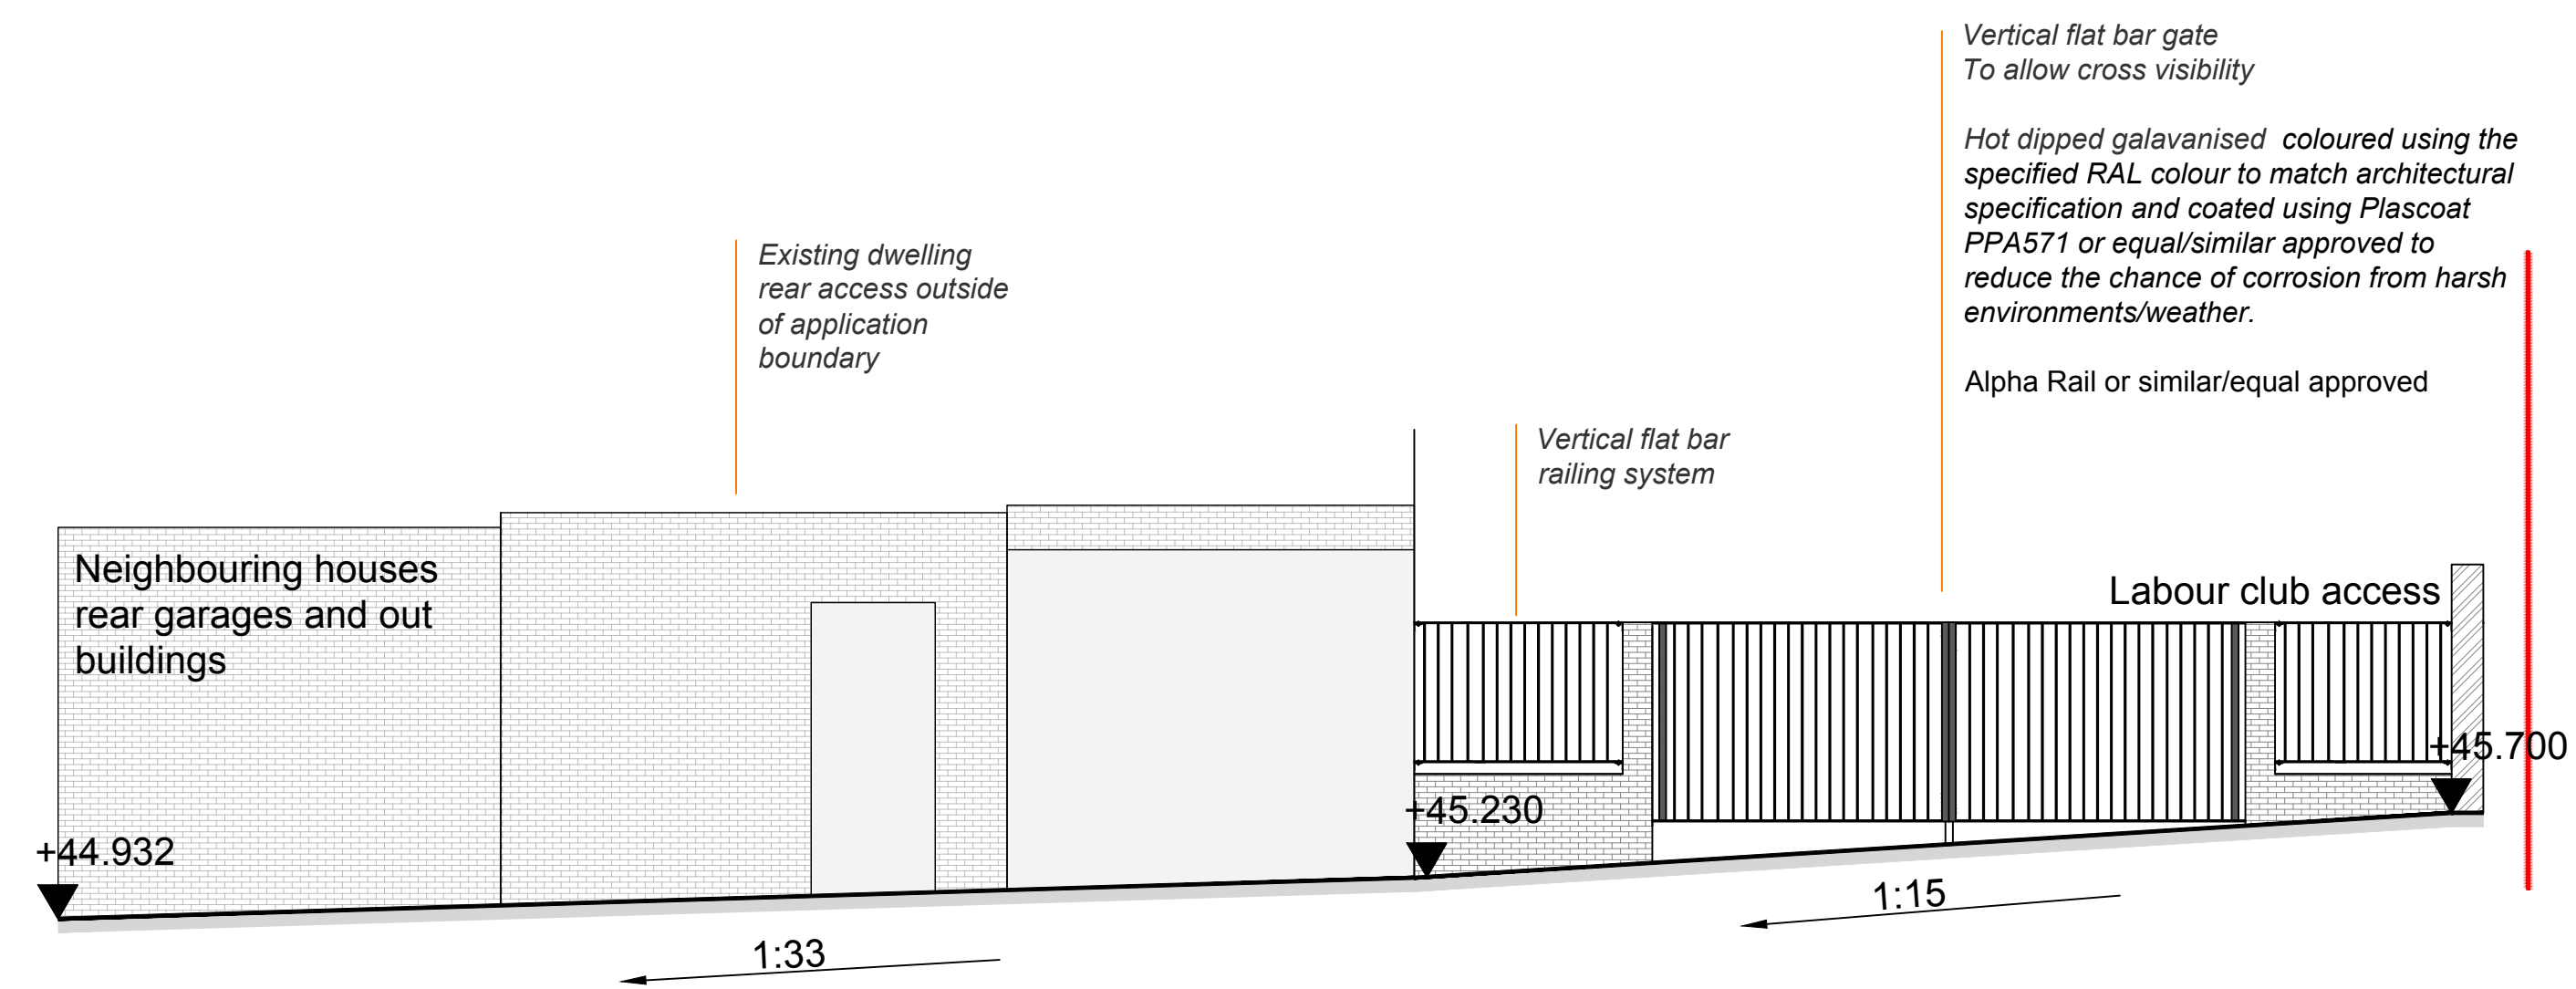

02

Sketch Section
1:50 @ A1

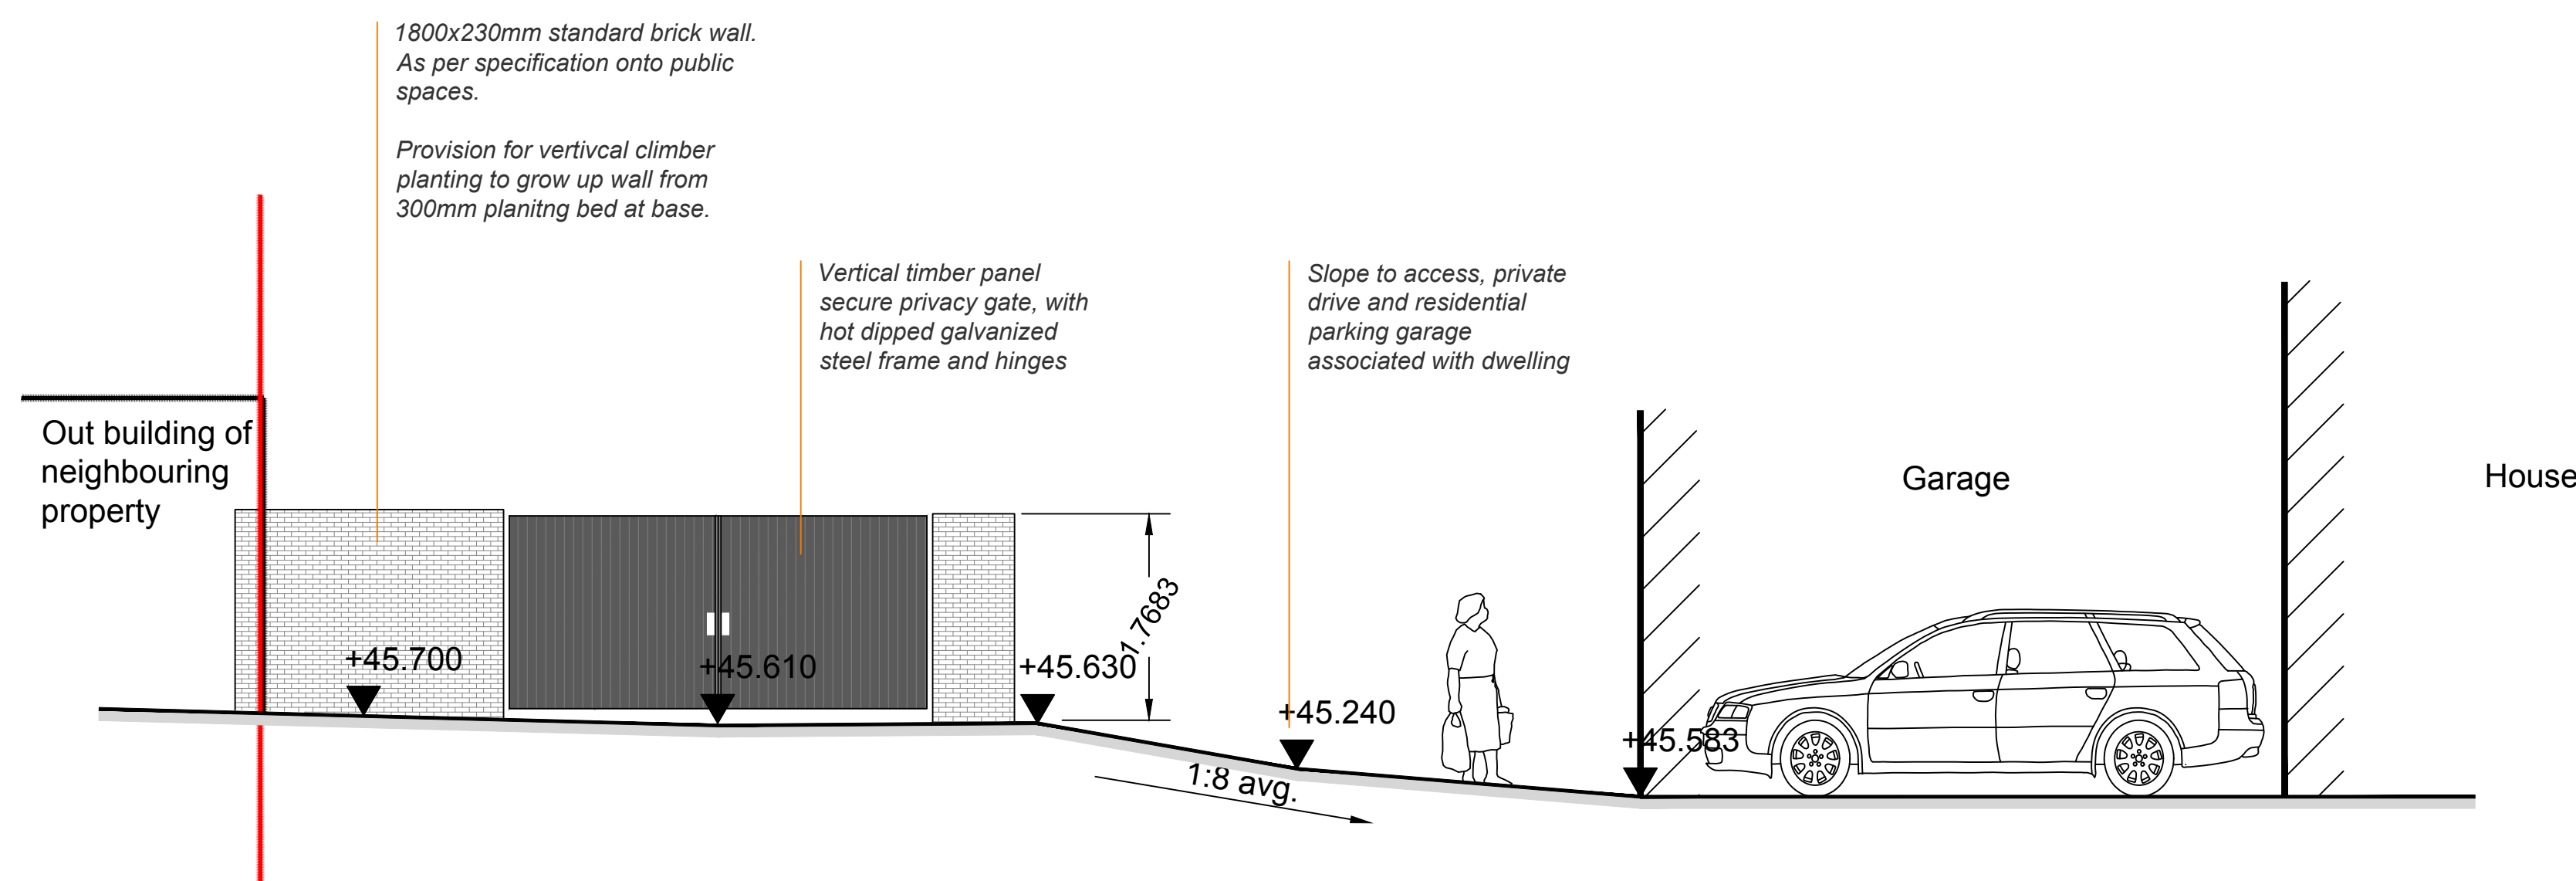

REV	NOTES	DATE
A	For discussion	24/08/2020
B	Amendments for Planning discharge of conditions	24/08/2020

Clifton Hill ECL	REV: B
Clifton Cottage/Labour Club Access	LJ / DCC
SK008	1:50 @ A1 July 2020

CliftonEmerydesign

Unit 1.14, The Paintworks, Amos Vale, Bristol, BS4 3EH
T: 01179 479 595 W: www.cliftonemerydesign.co.uk M: mail@cliftonemerydesign.co.uk

DRAWING-STATUS PRELIMINARY

CONTRACTORS MUST CHECK ALL DIMENSIONS ON SITE. ONLY FIGURED DIMENSIONS ARE TO BE WORKED FROM. THIS DRAWING IS COPYRIGHT.

5m 2.5m 1m 0m
Scale bar 1:50 @ A1