

ELEVATIONS 1:200

CHECK ALL DIMENSIONS PRIOR TO COMMENCEMENT OF WORK






NO GUARANTEE CAN BE GIVEN THAT ALL SERVICES HAVE BEEN SHOWN ON THE DRAWING

NO GUARANTEE CAN BE GIVEN TO THE ACCURACY AND COMPLETENESS OF ANY SERVICE PROVIDER RECORD INFORMATION SHOWN IN THIS DRAWING AND NO LIABILITY WILL BE ACCEPTED FOR ANY LOSSES THAT ARISE DUE TO A LACK OF ACCURACY IN ANY SERVICE PROVIDERS RECORD INFORMATION

RELEVANT SERVICE DRAWINGS SHOULD BE OBTAINED FROM APPROPRIATE SERVICE PROVIDERS AND USED IN CONJUNCTION WITH THIS DRAWING

REFERENCE SHOULD ALSO BE MADE TO HISTORICAL PLANS AND AS BUILT DRAWINGS

THIS DRAWING IS COPYRIGHT TO LABOSPORT LTD

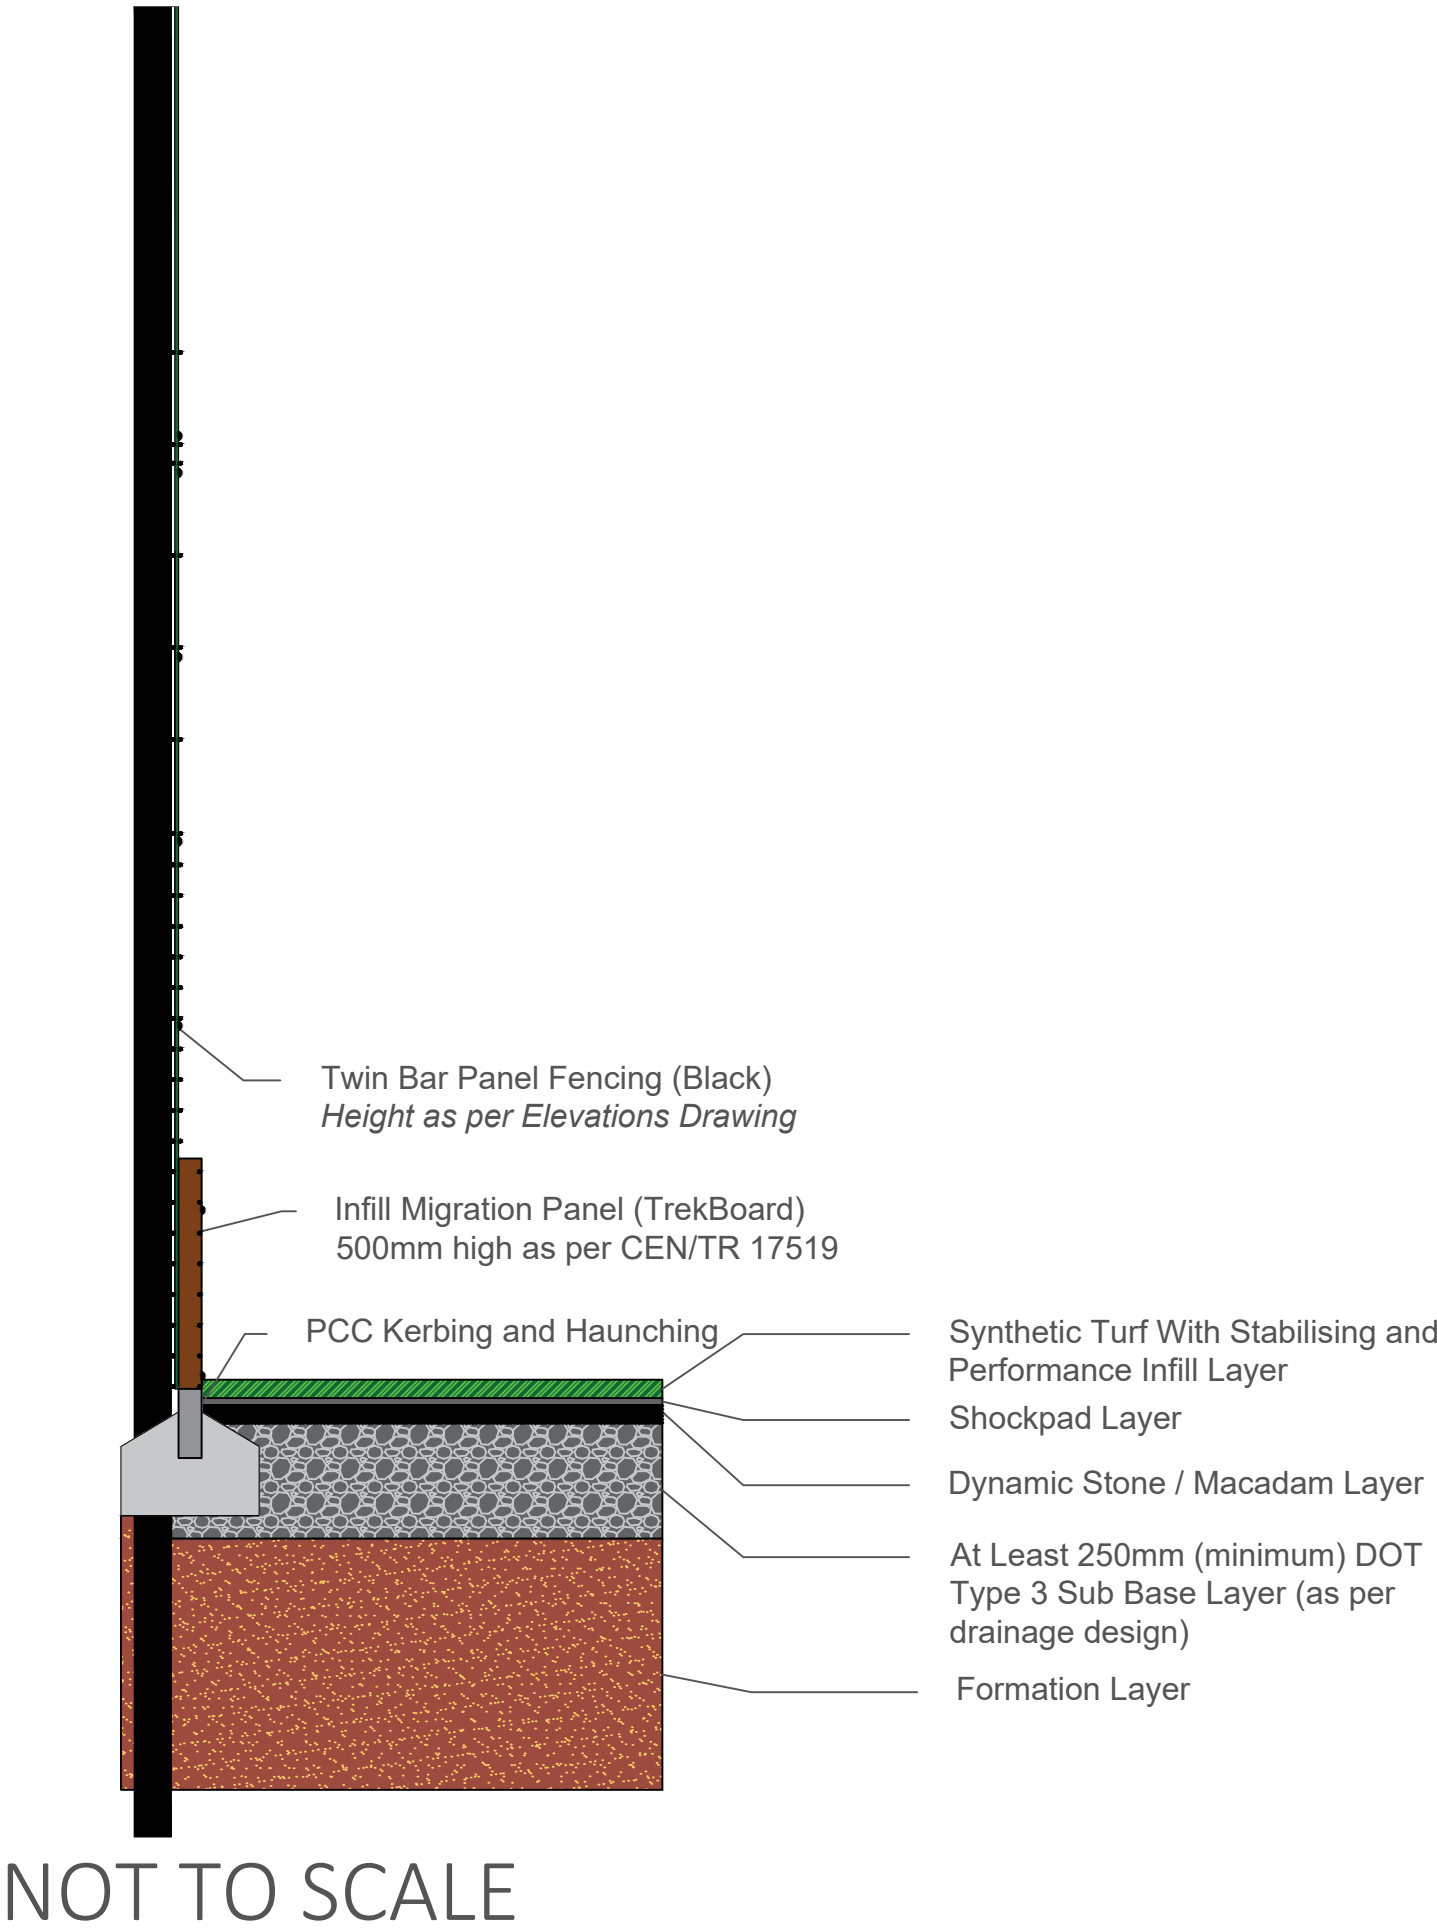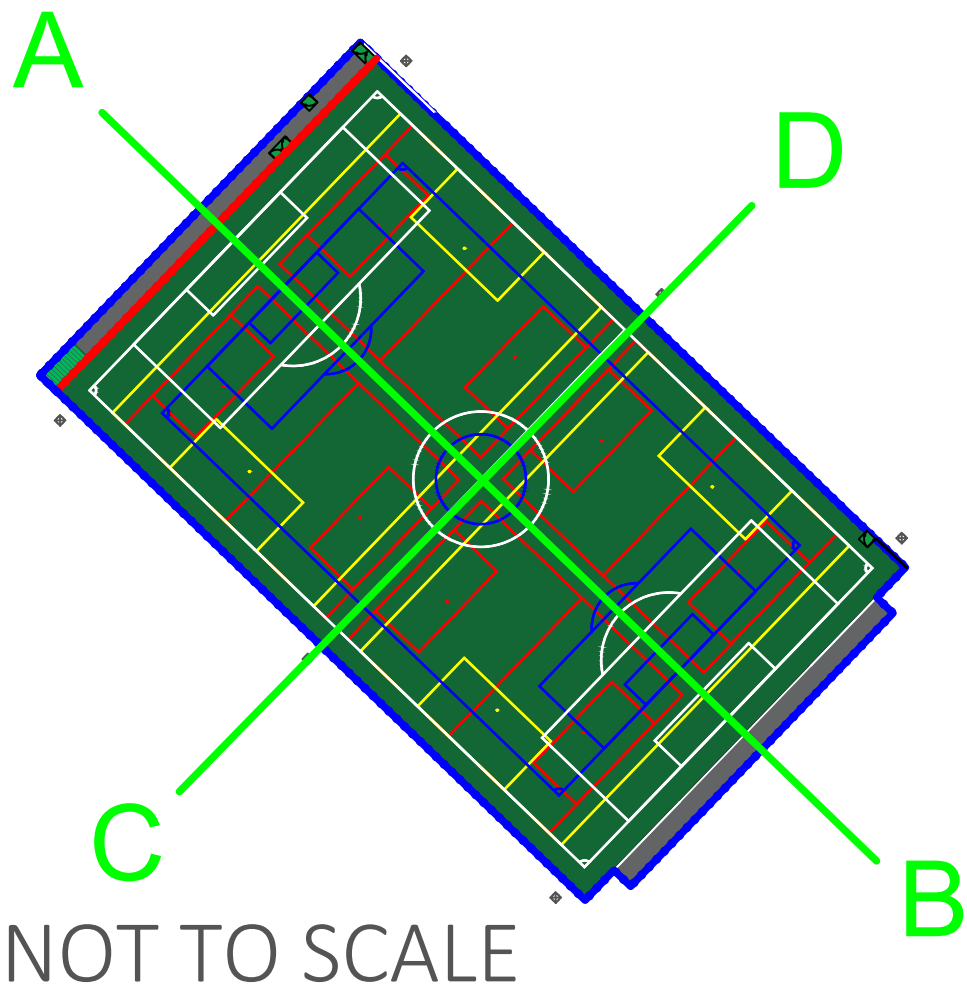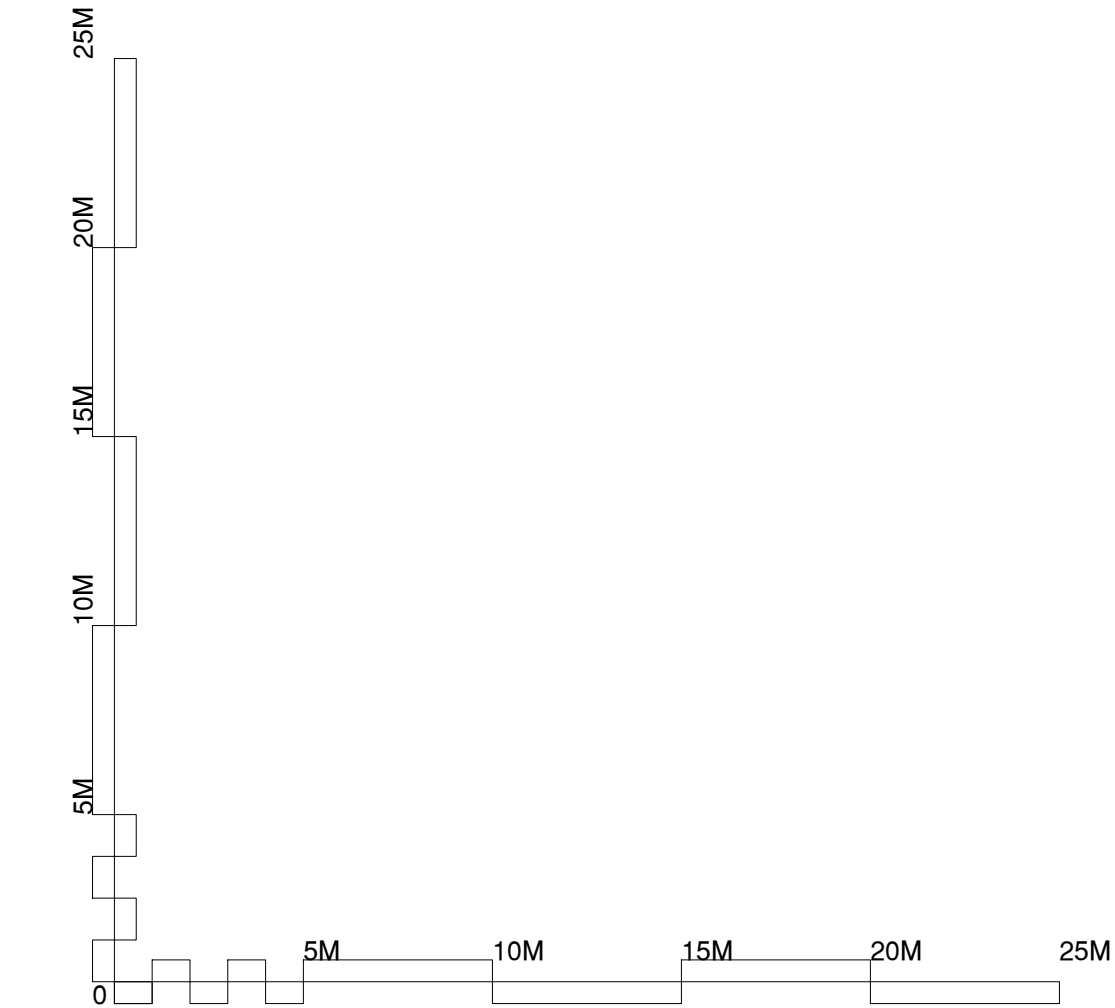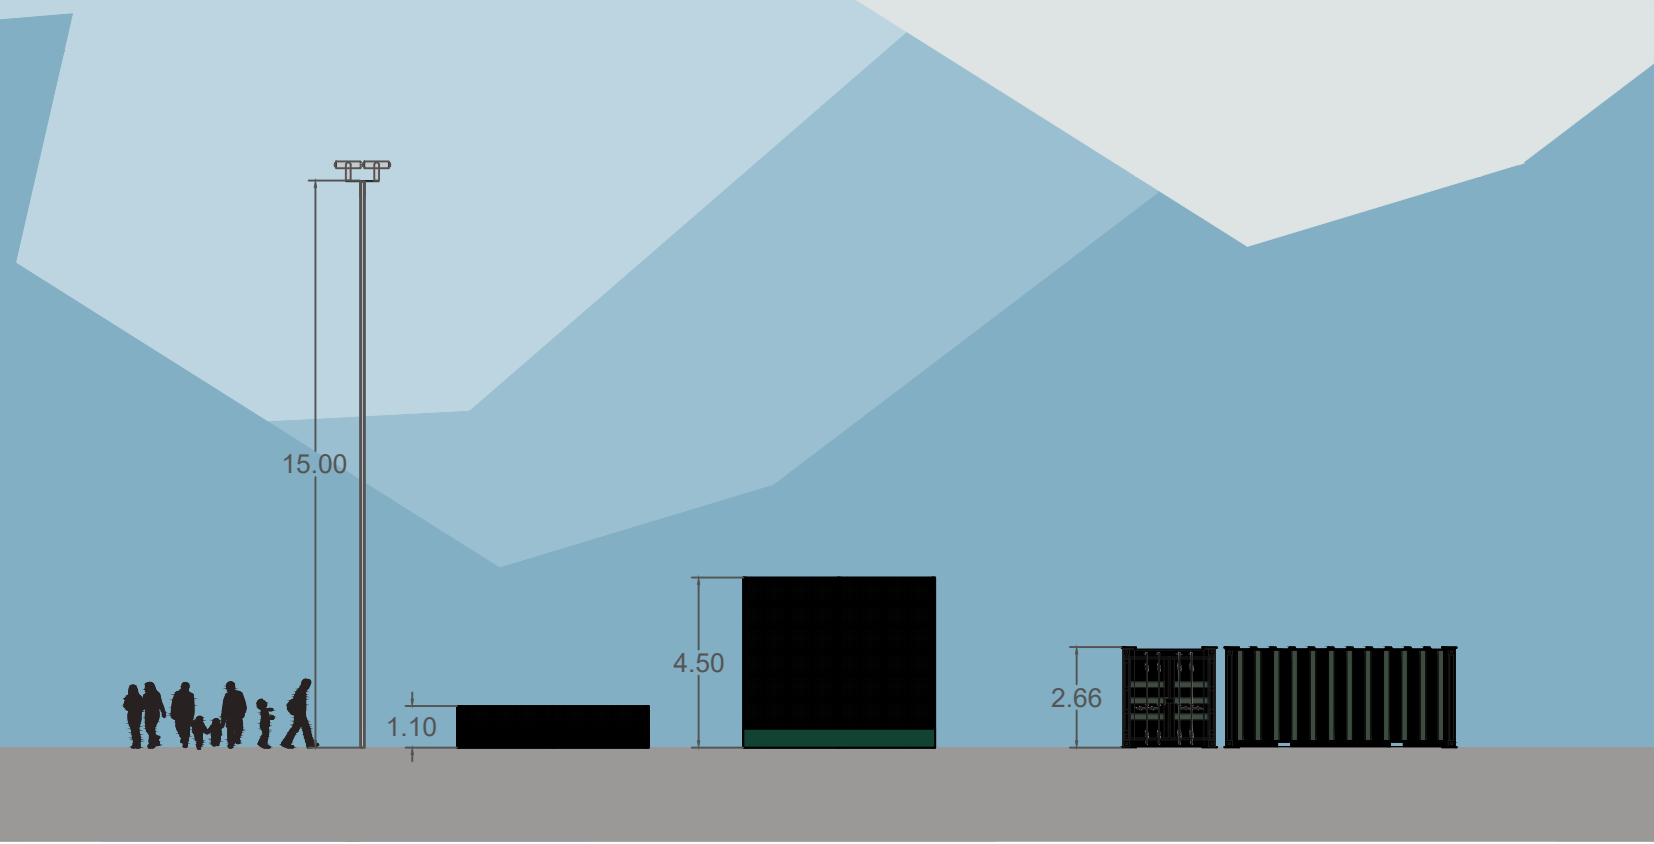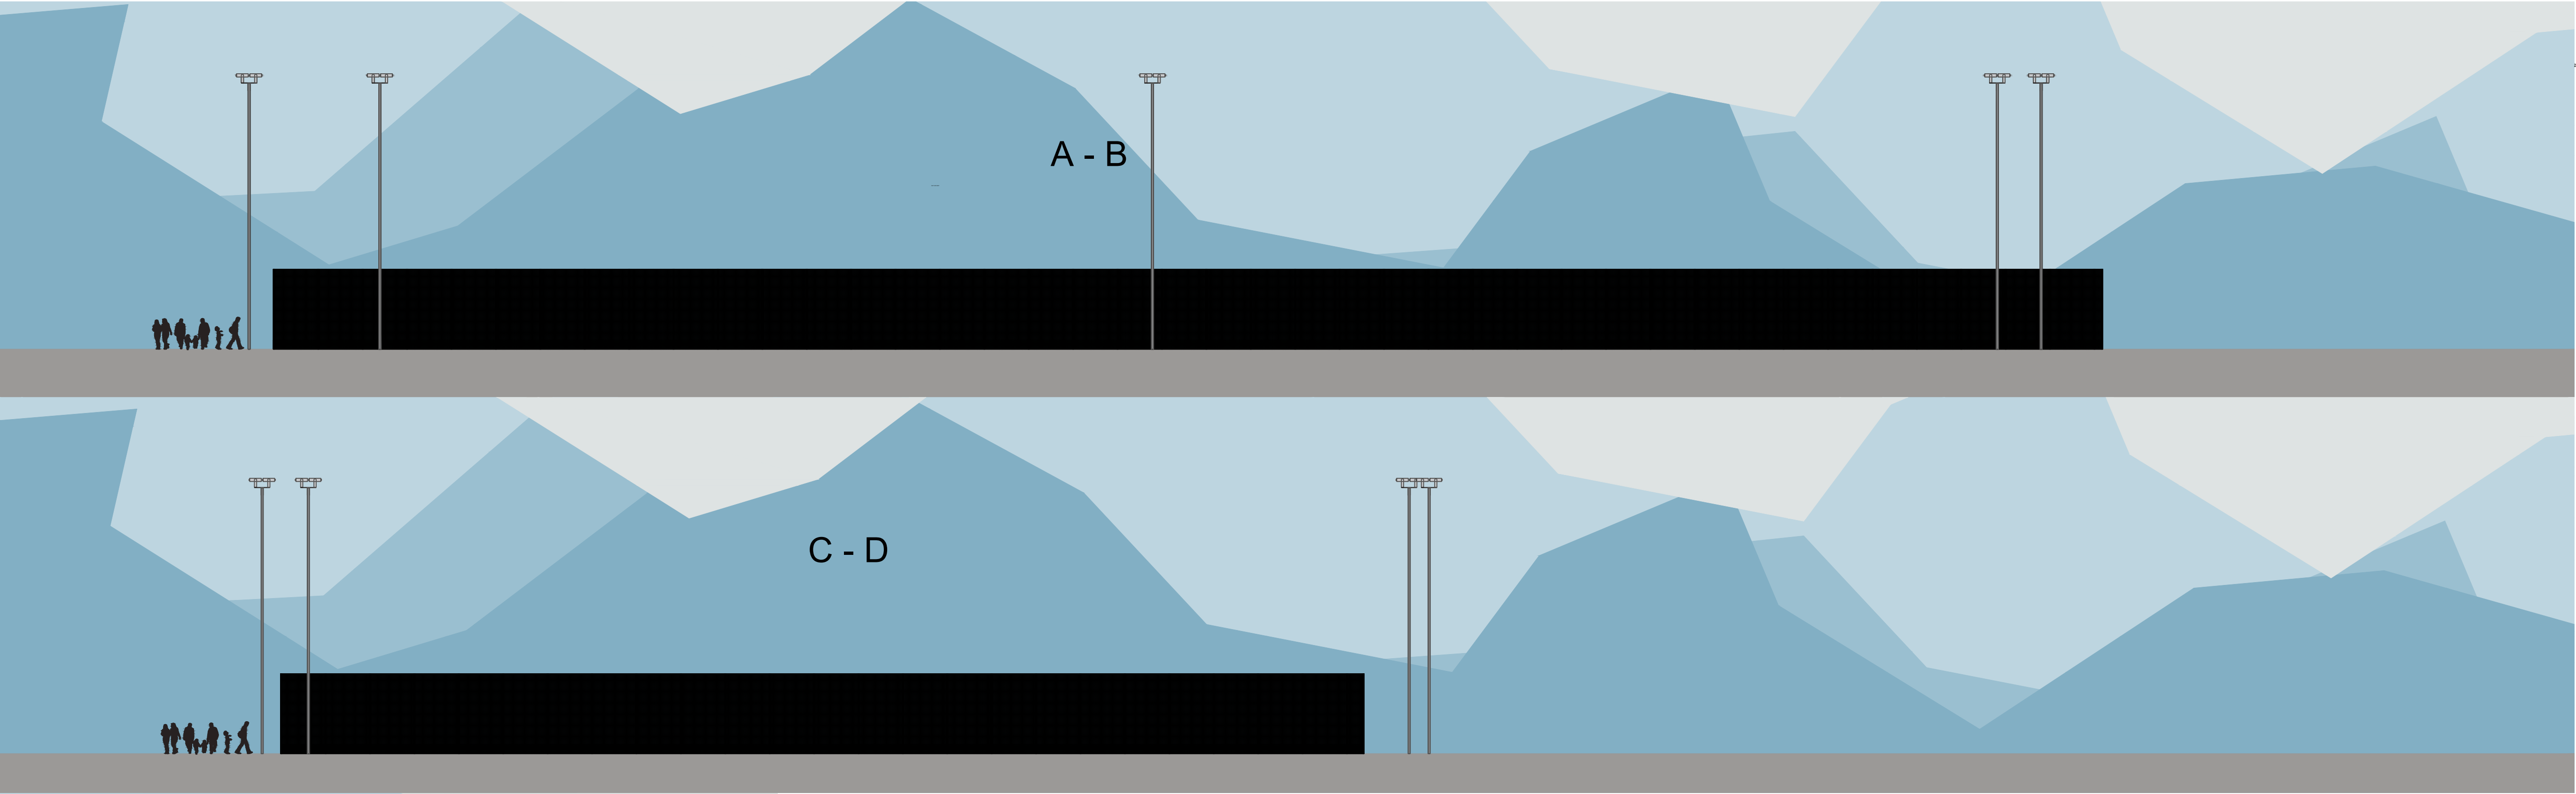

LEGEND / KEY





Labosport Ltd  
Unit 3, Aerial Way, Hucknall, Nottinghamshire, NG15 6DW  
+44 (0)115 968 1998  
www.labosport.com  
info@labosport.co.uk

AUTHOR

THE FOOTBALL FOUNDATION

CLIENT

G-202121 KING GEORGE V PLAYING FIELDS

PROJECT

SYNTHETIC TURF PITCH (STP) DEVELOPMENT

ELEVATIONS 1:200

REVISION	DATE	BY	APP'D
1	13.02.25		

24-0687(G-202121) 03A