



1 Landscape Plan
Scale: 1:200

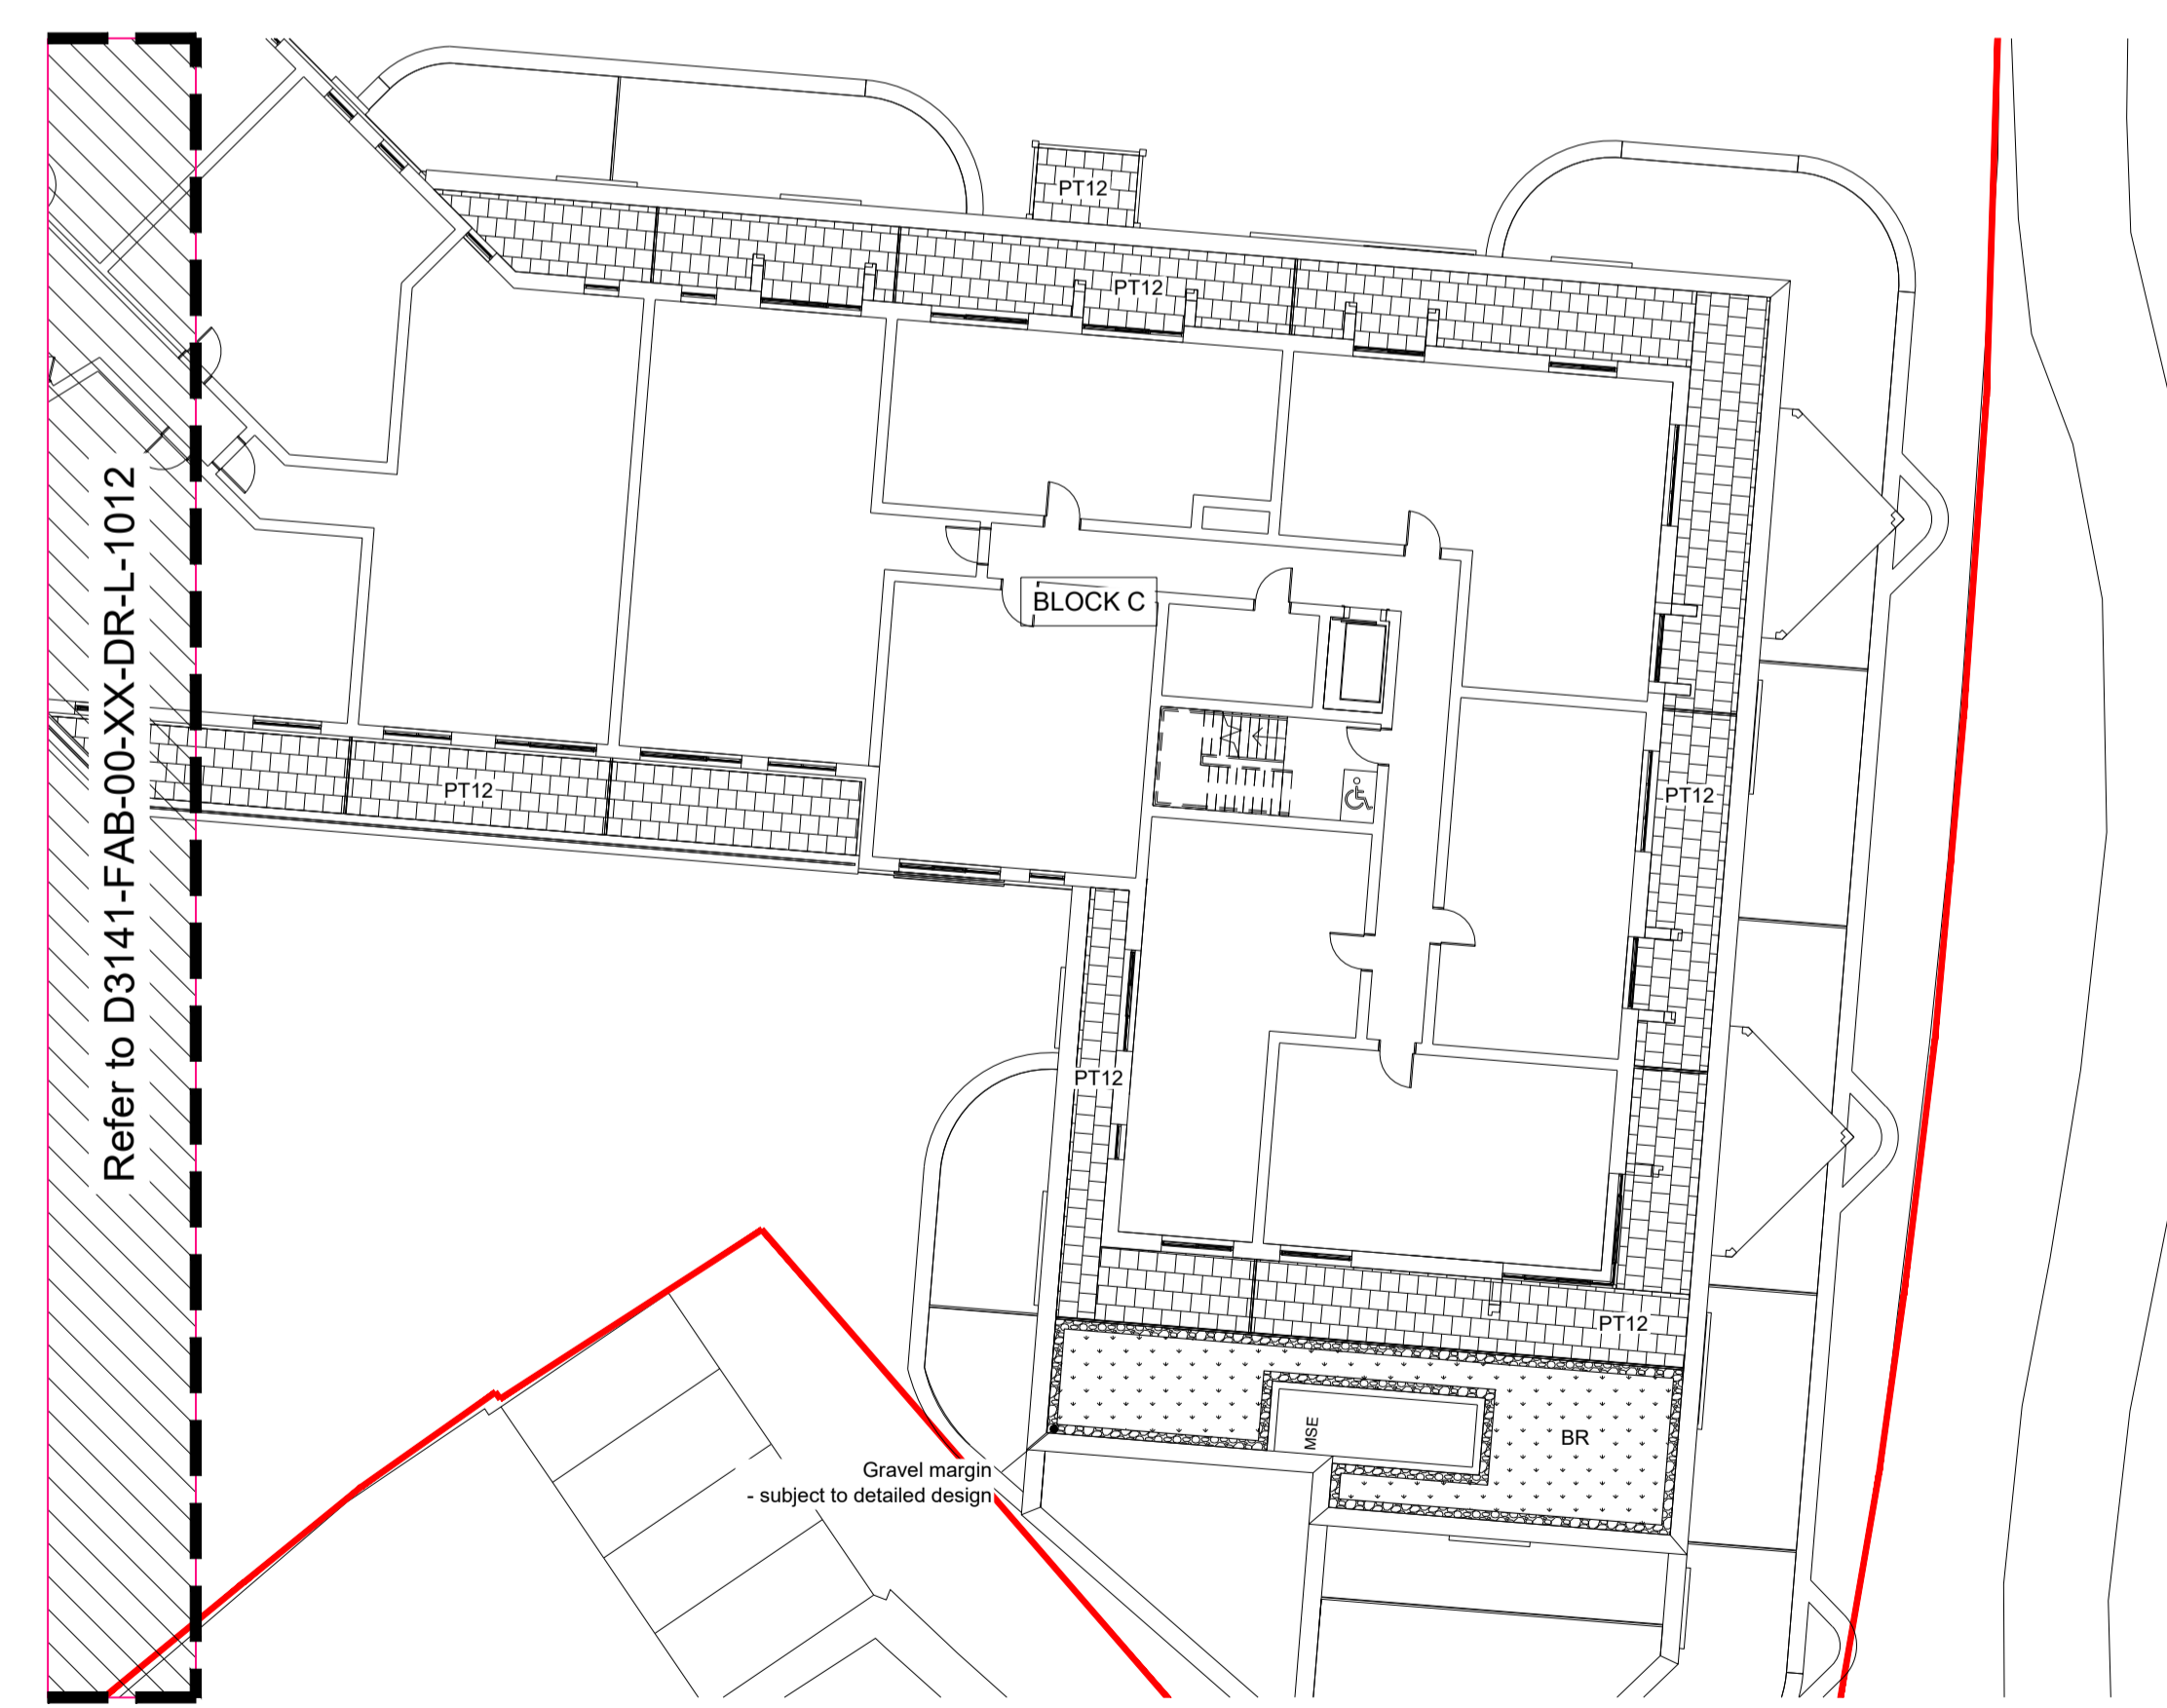

2 Landscape Plan
Scale: 1:200

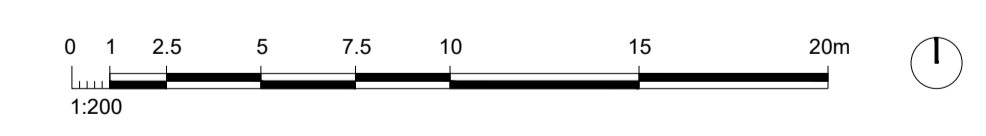


The drawing is copyright of the client. It is not to be copied or reproduced without written consent from the owner.
Copyright 2017. All rights reserved. Software is the property of Autodesk, Inc. Autodesk reserves the right to alter product offerings and specifications at any time without notice, and is not responsible for printing or copying errors.

Version	Date	Drawn	Checked	Notes
PL02	16-02-2023			Issued for Planning following LPA comments
PL01	15-07-2022			Issued for Planning

- External References:**
- J:\03141 Haven Road, Exeter\05 CAD\01 AutoCAD\M2 - Model\01 Revised Scheme\03141-FAB-00-XX-M2-L-1004_GA_Fourth Floor
 - J:\03141 Haven Road, Exeter\05 CAD\01 AutoCAD\M2 - Model\01 Revised Scheme\03141-FAB-00-XX-M2-L-1001_GA
 - J:\03141 Haven Road, Exeter\05 CAD\01 AutoCAD\M2 - Model\01 Revised Scheme\03141-FAB-00-XX-M2-L-1005_Boundary
 - J:\03141 Haven Road, Exeter\05 CAD\01 AutoCAD\M2 - Model\01 Revised Scheme\03141-FAB-00-XX-M2-L-1006_Block A Floor
 - J:\03141 Haven Road, Exeter\05 CAD\01 AutoCAD\M2 - Model\01 Revised Scheme\03141-FAB-00-XX-M2-L-1007_Block B Floor
 - J:\03141 Haven Road, Exeter\05 CAD\01 AutoCAD\M2 - Model\01 Revised Scheme\03141-FAB-00-XX-M2-L-1008_Block C Floor
 - J:\03141 Haven Road, Exeter\05 CAD\01 AutoCAD\M2 - Model\01 Revised Scheme\03141-FAB-00-XX-M2-L-1009_Block D Floor
 - J:\03141 Haven Road, Exeter\05 CAD\01 AutoCAD\M2 - Model\01 Revised Scheme\03141-FAB-00-XX-M2-L-1010_Roof

Notes:
Refer to fabrik drawings D3141-00-XX-DR-L-1000 & 1001 for Legend and Illustrative Soft Landscape Schedule

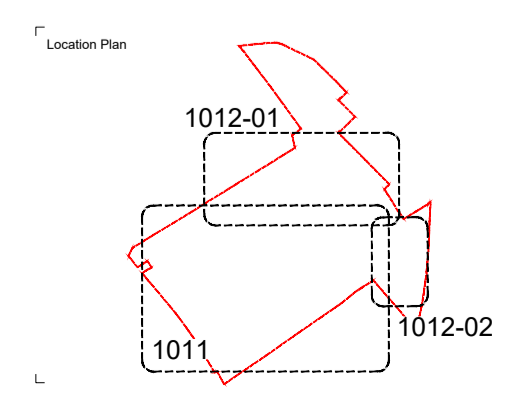

fabik landscape architects
Lenton House | 15 Lenton Street | Abbot | Hampshire | GU24 1HG
T: 01429 39256 | E: alon@fabrik.com | W: www.fabrik.com

Project: Haven Banks, Exeter
Client: Welbeck CP

Drawing Title: Fourth Floor Landscape General Arrangement Plan - Sheet 2 of 2
Purpose of Issue: ISSUED FOR PLANNING APPROVAL

Drawn By: sw/ib
Checked By: sg
Drawn Scale: 1:200 @ A1
Date of First Issue: Jun | 2022

Project Number	Client	Zone	Level	File Type	Role	Number	Revision
D3141	FAB	00	04	DR	L	1012	PL02