

Block C-South East Elevation 2




Block C-South West Elevation 2

reported to Piper Whitlock Architecture before commencing work.



Block C - North East Elevation 1

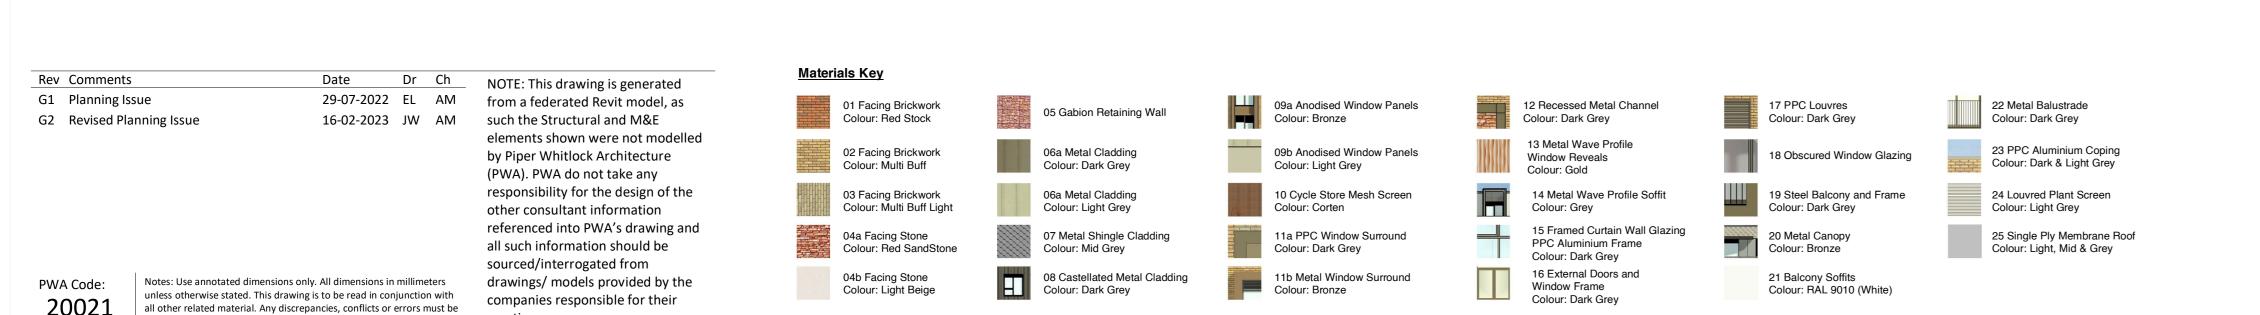

Proposed
Block C Elevations - Sheet 2

Haven Banks, Elevations - Sheet 2 Exeter

Client:
Welbeck CP

Project Ref: Orig: Zone: Lev: Type:Role: Num: Rev:
HREXE -PWA-CO- ZZ -DR-A-0231-G2

