


Street Elevation 5



Street Elevation 6

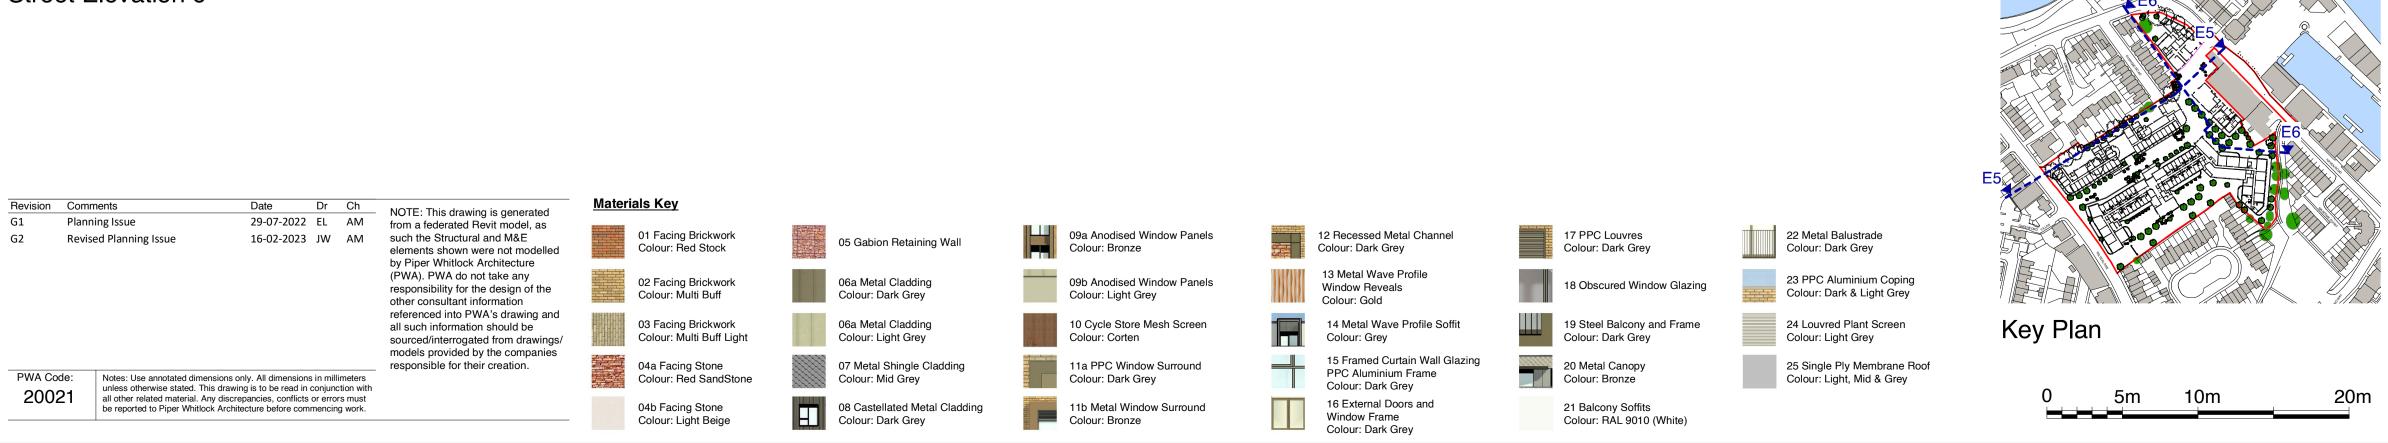

Drawing Title:		Project:	
Proposed		Haven Banks,	
Street Elevations - Sheet 3		Exeter	
Client: Welbeck CP			
Project Ref: Orig: Zone: Lev HREXE - PWA-00 - ZZ	Type: Role: Num: Rev: - DR- A - 0203 - G2	PW PIPER WHITLOCK	
Status: PLANNING	Stage: Scale @ A1: 3 1:250	© Piper Whitlock Architecture Ltd, 2nd Floor, Anglo St. James House, 39a Southgate Street, Winchester, Hampshire SO23 9EH Tel: 01962 843586 Email: enquiries@piperwhitlock.co.uk	