


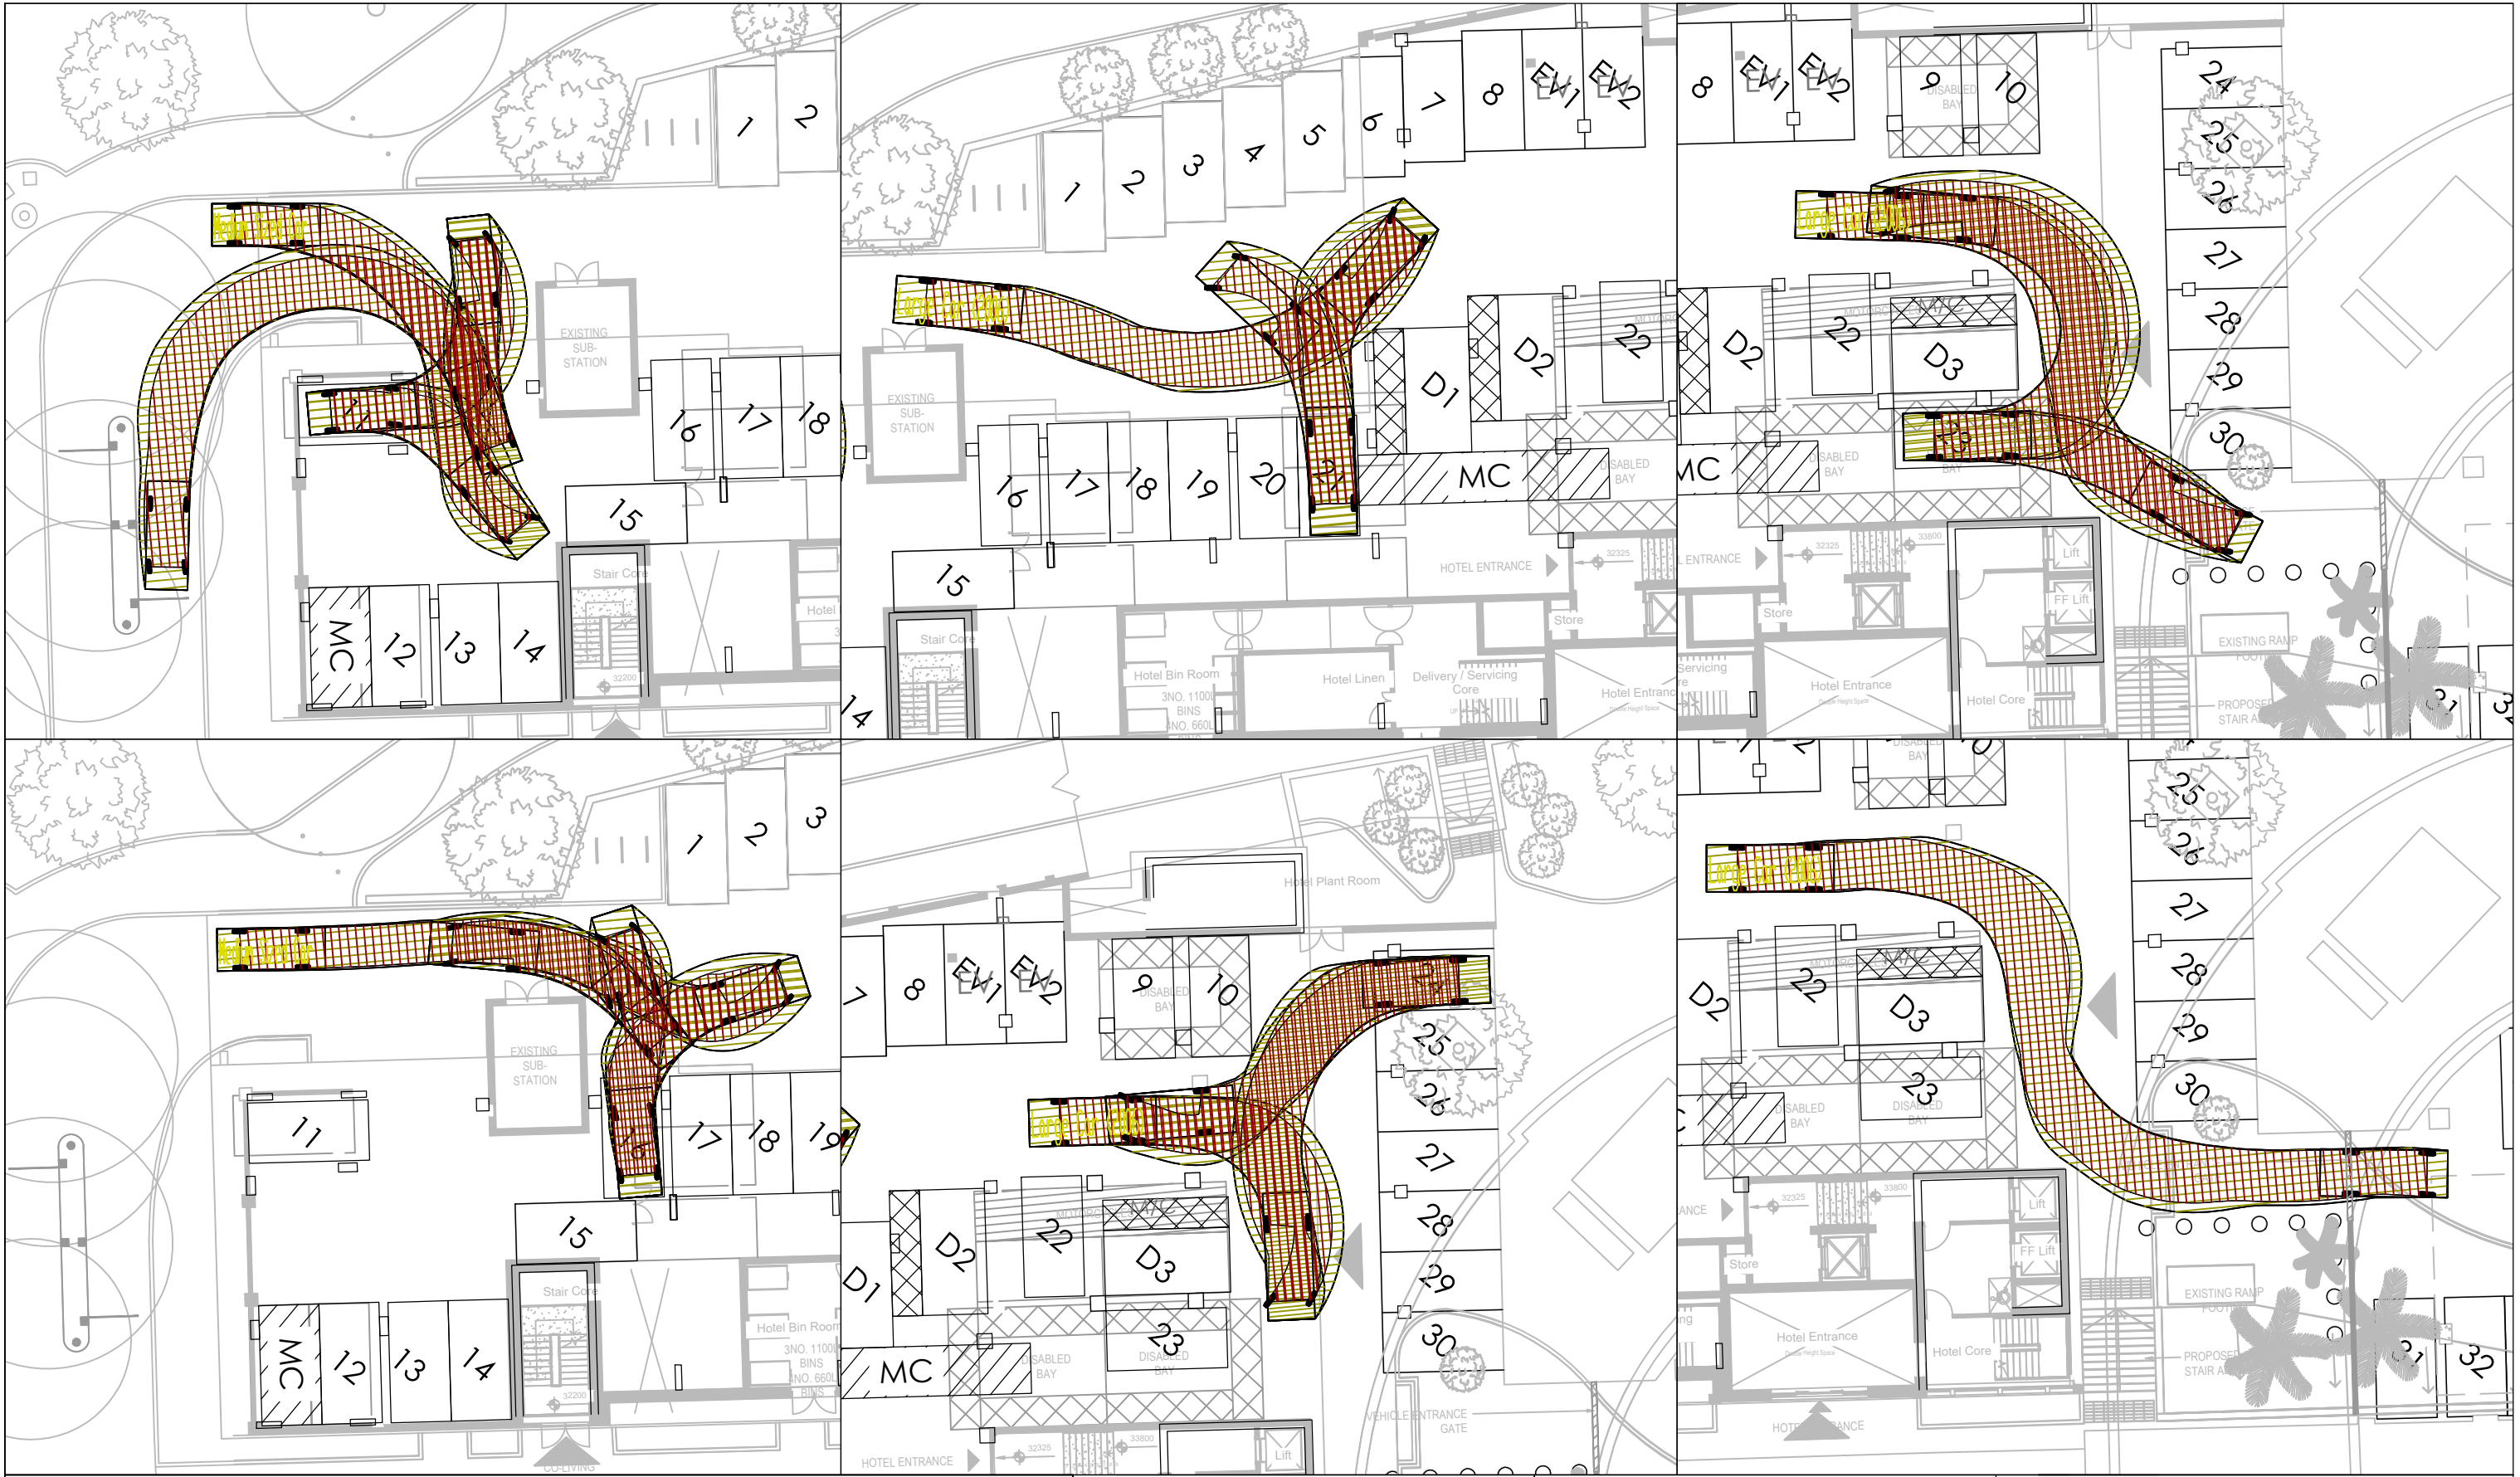

Notes:

40 Car parking spaces
4 Disability car parking spaces
2m x 10m Motorbike spaces

REV	DATE	DESCRIPTION	BY	CHK	APD
C	14.05.2020	UPDATED TO SUIT REVISED ARCHITECTS LAYOUT	MR	SD	IA
B	22.10.2019	UPDATED TO SUIT MINOR LAYOUT CHANGES	MR	SD	IA
A	26.09.2019	INITIAL ISSUE	JDLC	DOPA	IA

CLIENT:

CURLEW ALTERNATIVE PROPERTIES LIMITED

DRAWING STATUS:

FOR INFORMATION ONLY

PROJECT:

HARLEQUIN CENTRE, EXETER

TITLE:

UNDERCROFT PARKING SWEEP PATH ANALYSIS

PROJECT No:

0779

DRAWING No:

ATR-102

REV:

C

SCALE @ A0

1:250

12.5 metres

Awcock Ward Partnership, Kensington Court, Woodwater Park, Pynes Hill, Exeter, EX2 5TY
Tel: 01392 409007 Web: www.awpexeter.com