


- NOTES**
1. DO NOT SCALE FROM THIS DRAWING.
 2. ALL DIMENSIONS ARE IN METRES UNLESS STATED OTHERWISE
 3. DRAWING TO BE PRINTED IN COLOUR
 4. FOR SITE LOCATION PLAN REFER TO DRAWING B23006DR/100/002.

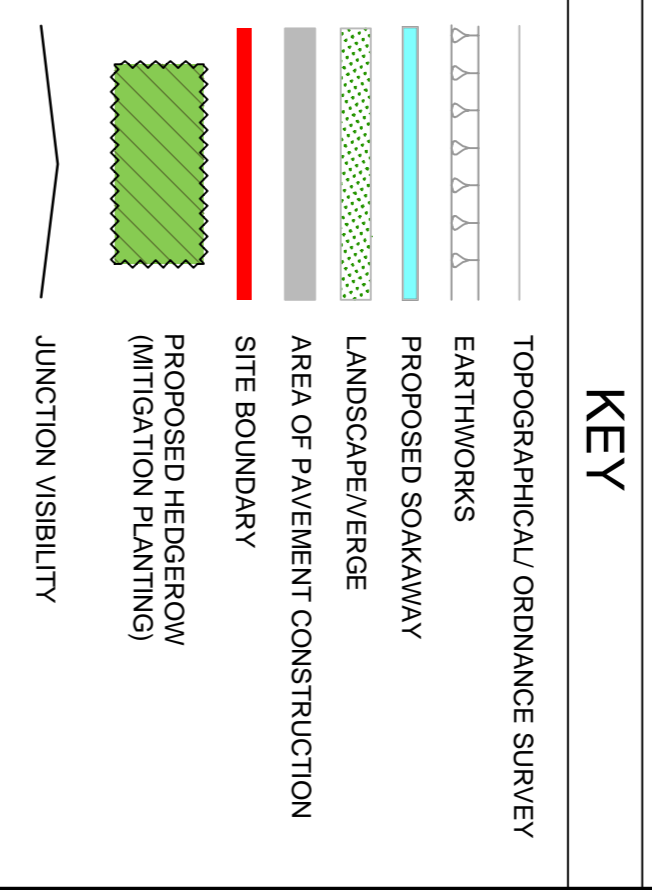

| Rev | Rev. Date | Purpose of revision | Drawn | Checked | Rev'd | Approved |
|-----|-----------|-----------------------|-------|---------|-------|----------|
| P02 | NOV 2019 | UPDATED WITH COMMENTS | TS | RH | JM | DR |
| P01 | OCT 2019 | FOR INFORMATION | RH | JM | DR | DR |



JACOBS
 Jacobs, Apurva, Pynes Hill, Poyon Lane, Exeter, EX2 6AZ
 Tel: +44(0)1392 269 800
 Website: www.jacobs.com

Project
**PINN LANE
 CYCLEWAY**

Drawing title
**GENERAL ARRANGEMENT
 &
 SITE BOUNDARY
 SHEET 1 OF 1**

Drawing status
Fit for Information


Scale
 1:250 @ A1
 DO NOT SCALE

Jacobs No.
 B23006DR

Drawing number
B23006DR/100/001

Rev
P02

TYPICAL CROSS SECTION A-A:

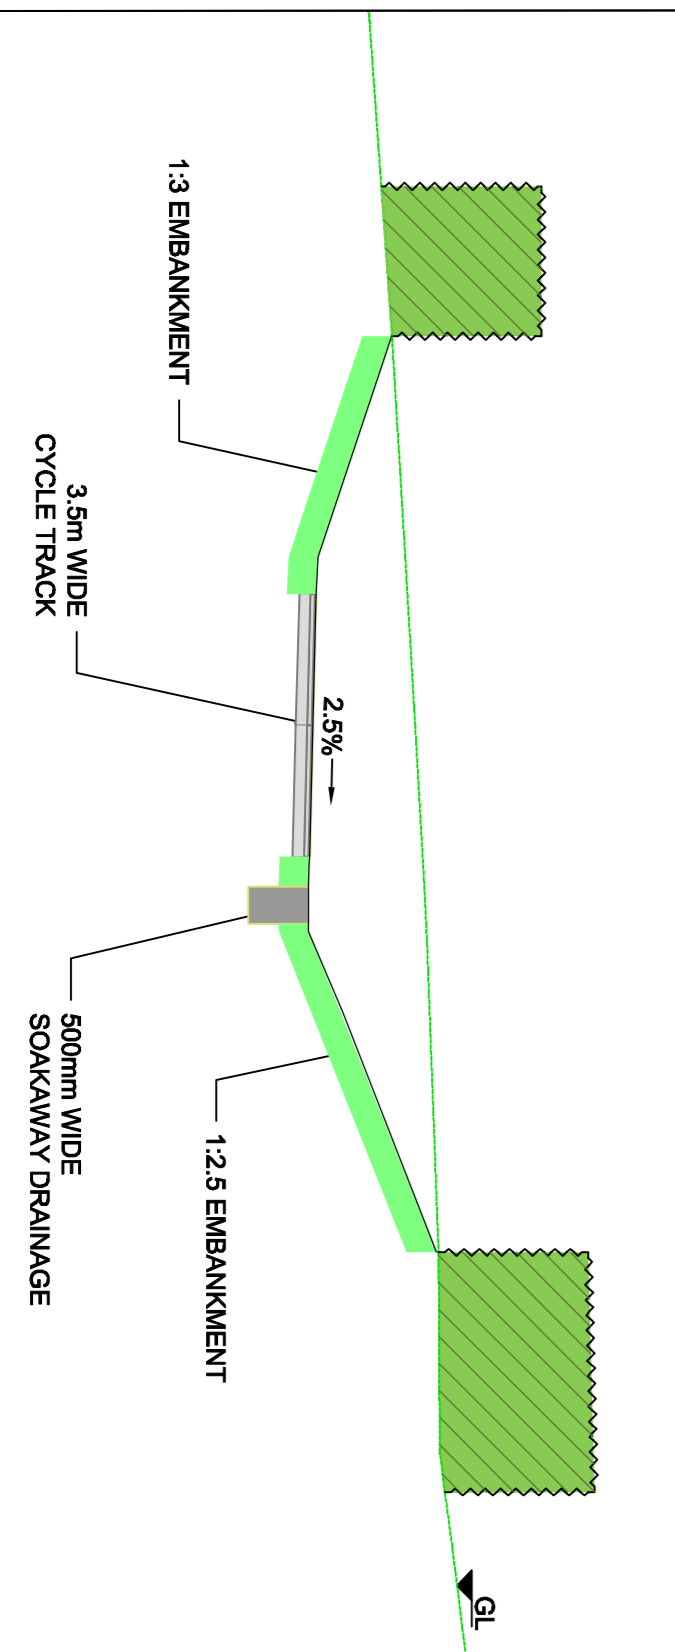

SCALE
 1:100

Contains Ordnance Survey data.
 © Crown copyright and database rights 2019. 100019783