



Proposed Front (South Facing Elevation)

Materials


- ① Red / Orange Brick (anti-graffiti coating to be applied)
- ② Dark Grey Engineering Brick Plinth
- ③ Galvanised Metal Balustrading & Steelwork
- ④ PPC Aluminium RWP's + Hoppers
- ⑤ PPC Dark Grey Aluminium Windows and Doors. High level windows to be obscured.
- ⑥ Coloured metal 'Picture Frame' Cladding with Roller Shutters
- ⑦ Parapet w/ Dark Grey Flashing
- ⑧ Swift Nest Boxes
- ⑨ Condenser unit

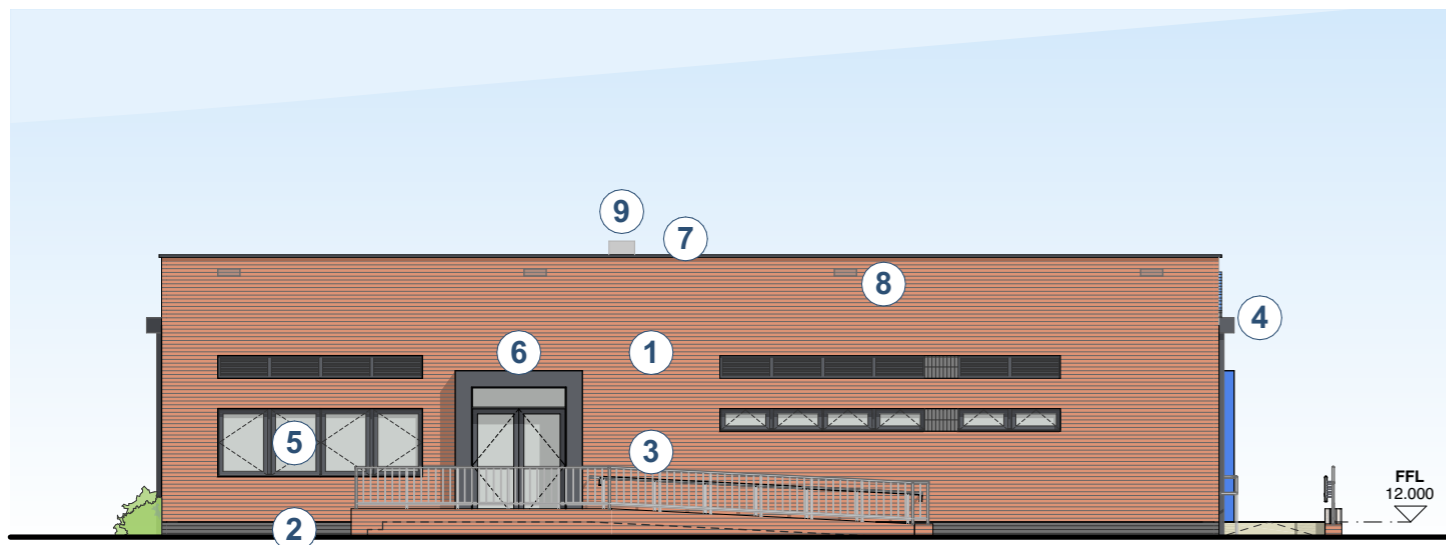


Proposed Side (West Facing Elevation)

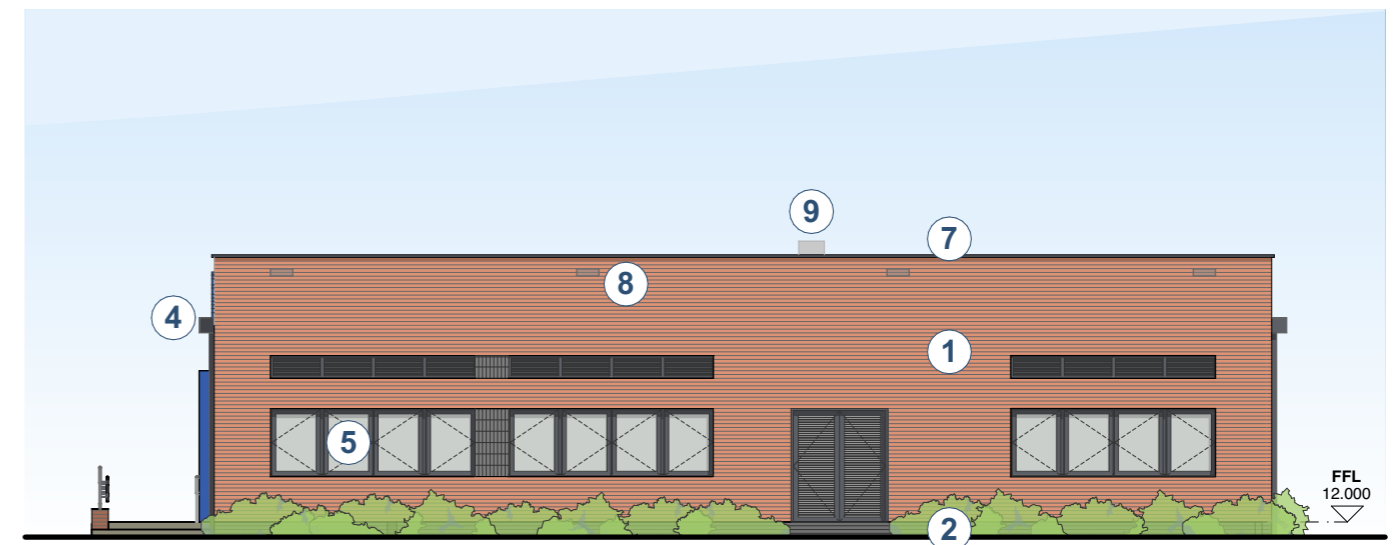

Proposed Side (East Facing Elevation)

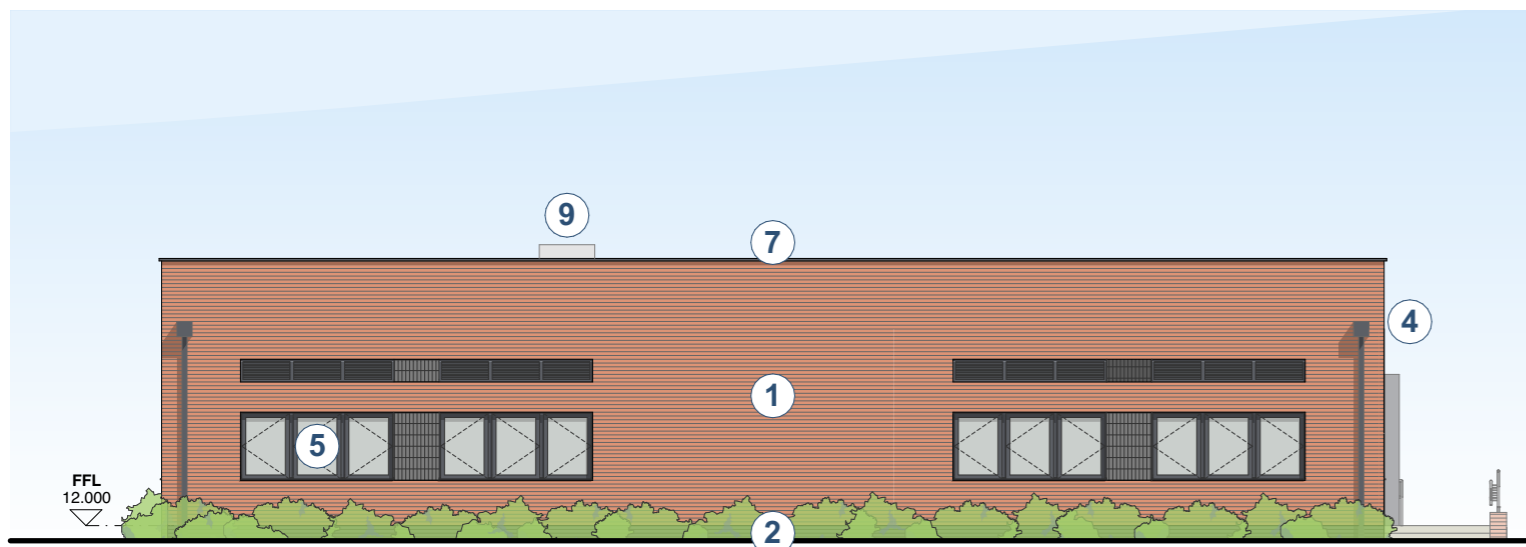

Proposed Rear (North Facing Elevation)

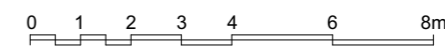

PLANNING

Flowerpot Fields Pavilion for Exeter College

Proposed Elevations

Scale: 1:150 @ A3
Drawing No: 1643 - PL06 Rev M
The Boat Shed, Michael Browning Way
Exeter EX2 8DD
01392 438051 mail@g-a.uk.com