


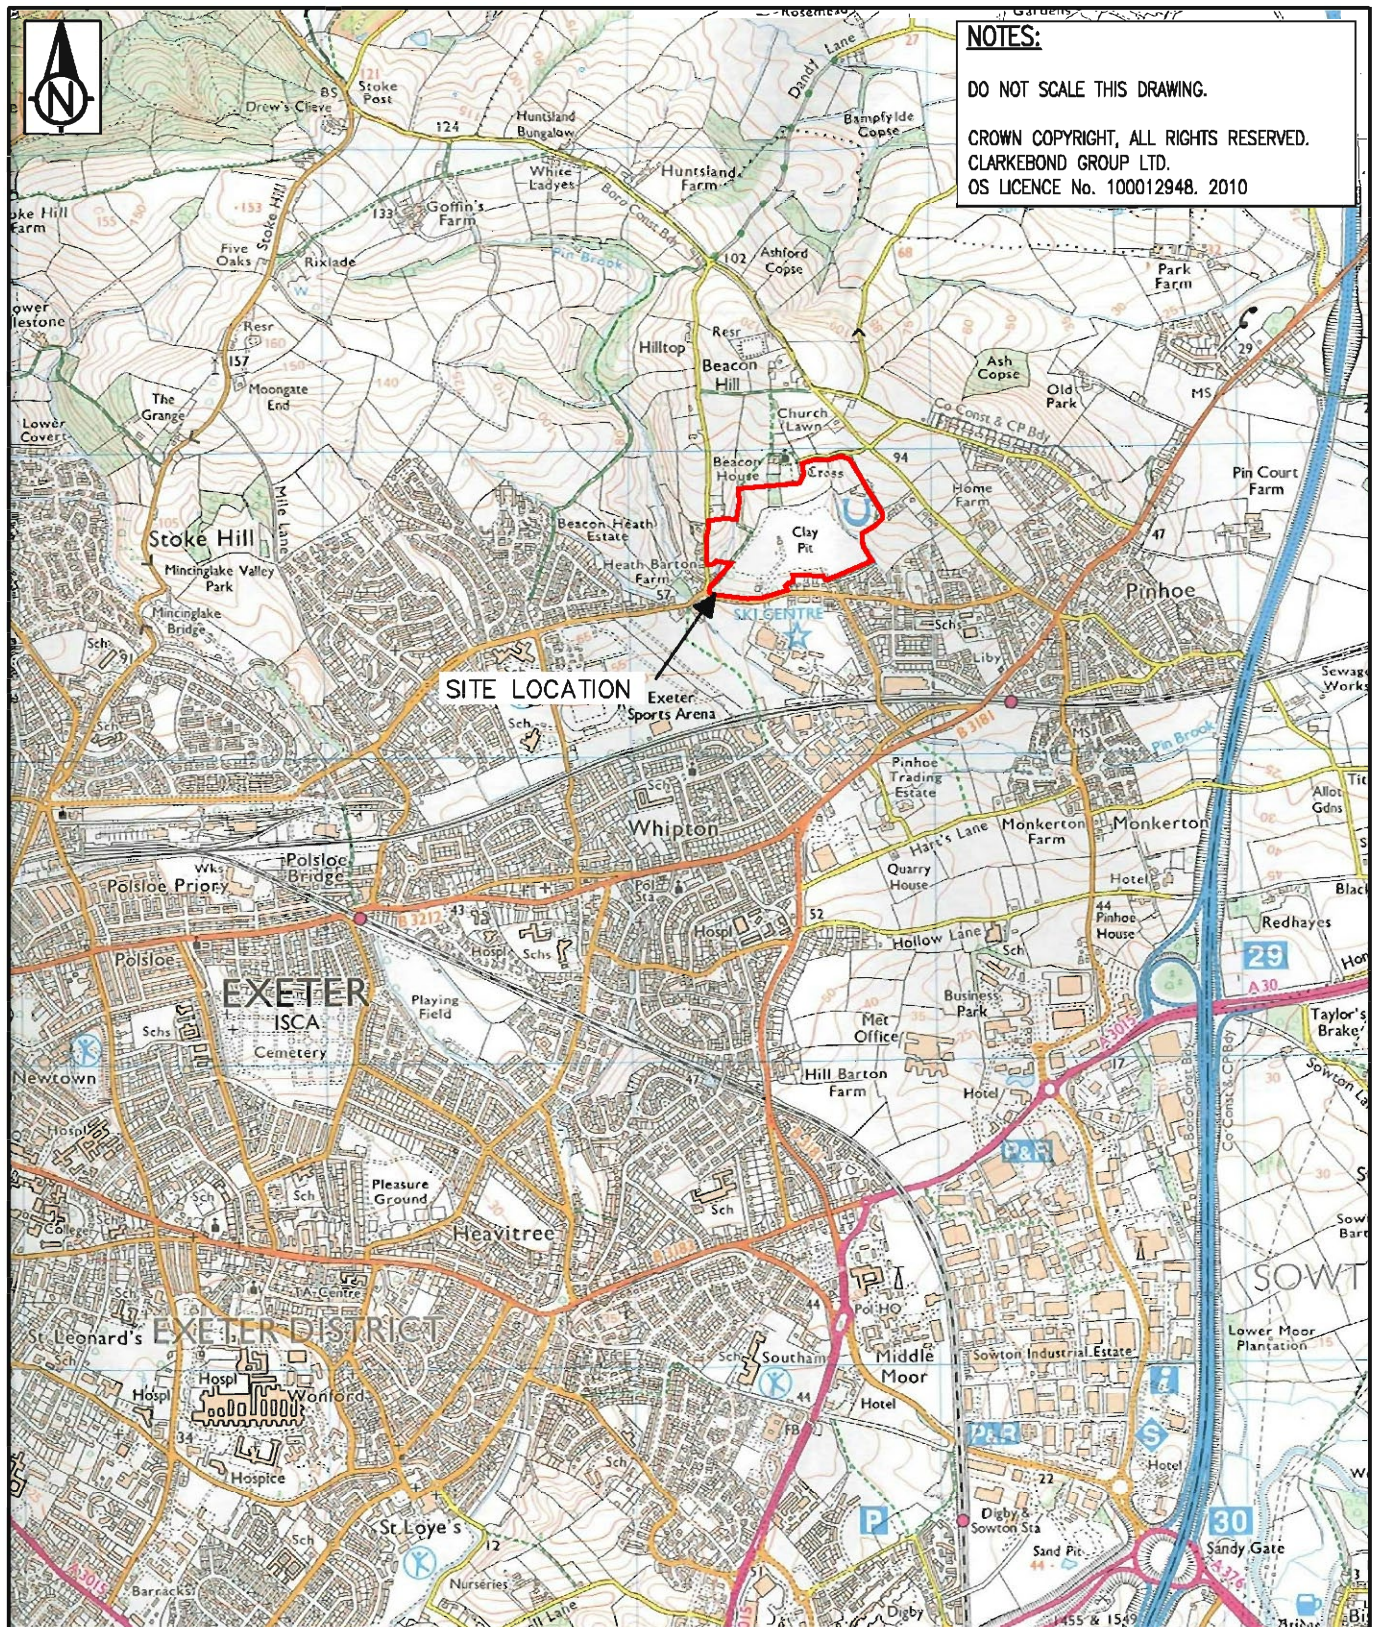

NOTES:

DO NOT SCALE THIS DRAWING.

CROWN COPYRIGHT, ALL RIGHTS RESERVED.
CLARKEBOND GROUP LTD.
OS LICENCE No. 100012948. 2010

SITE LOCATION

Client
PINHOE QUARRY LLP

Project
**PINHOE
CLAY PITS**

Drawing Status
INFORMATION

clarkebond
Engineering & Management Consultants

Malvern House, Mafford Court
Yeoform Way, Exeter
EX2 8LB

tel +44 (0) 1392 823368
fax +44 (0) 1392 823369
e-mail exeter@clarkebond.co.uk
web www.clarkebond.co.uk

Birmingham Bristol Cardiff Exeter Harrogate
London Manchester Swansea Abu Dhabi

Drawing Title
**SITE LOCATION
PLAN**

Project No.	Discipline	Drawing No.
WE00298	G	FIG.01
Scale	Date	Revision
1:25,000	11.02.10	—
Drawn	Checked	Sheet Size
AMR	AC	A4