



Fuel Farm Layout
Scale 1:200

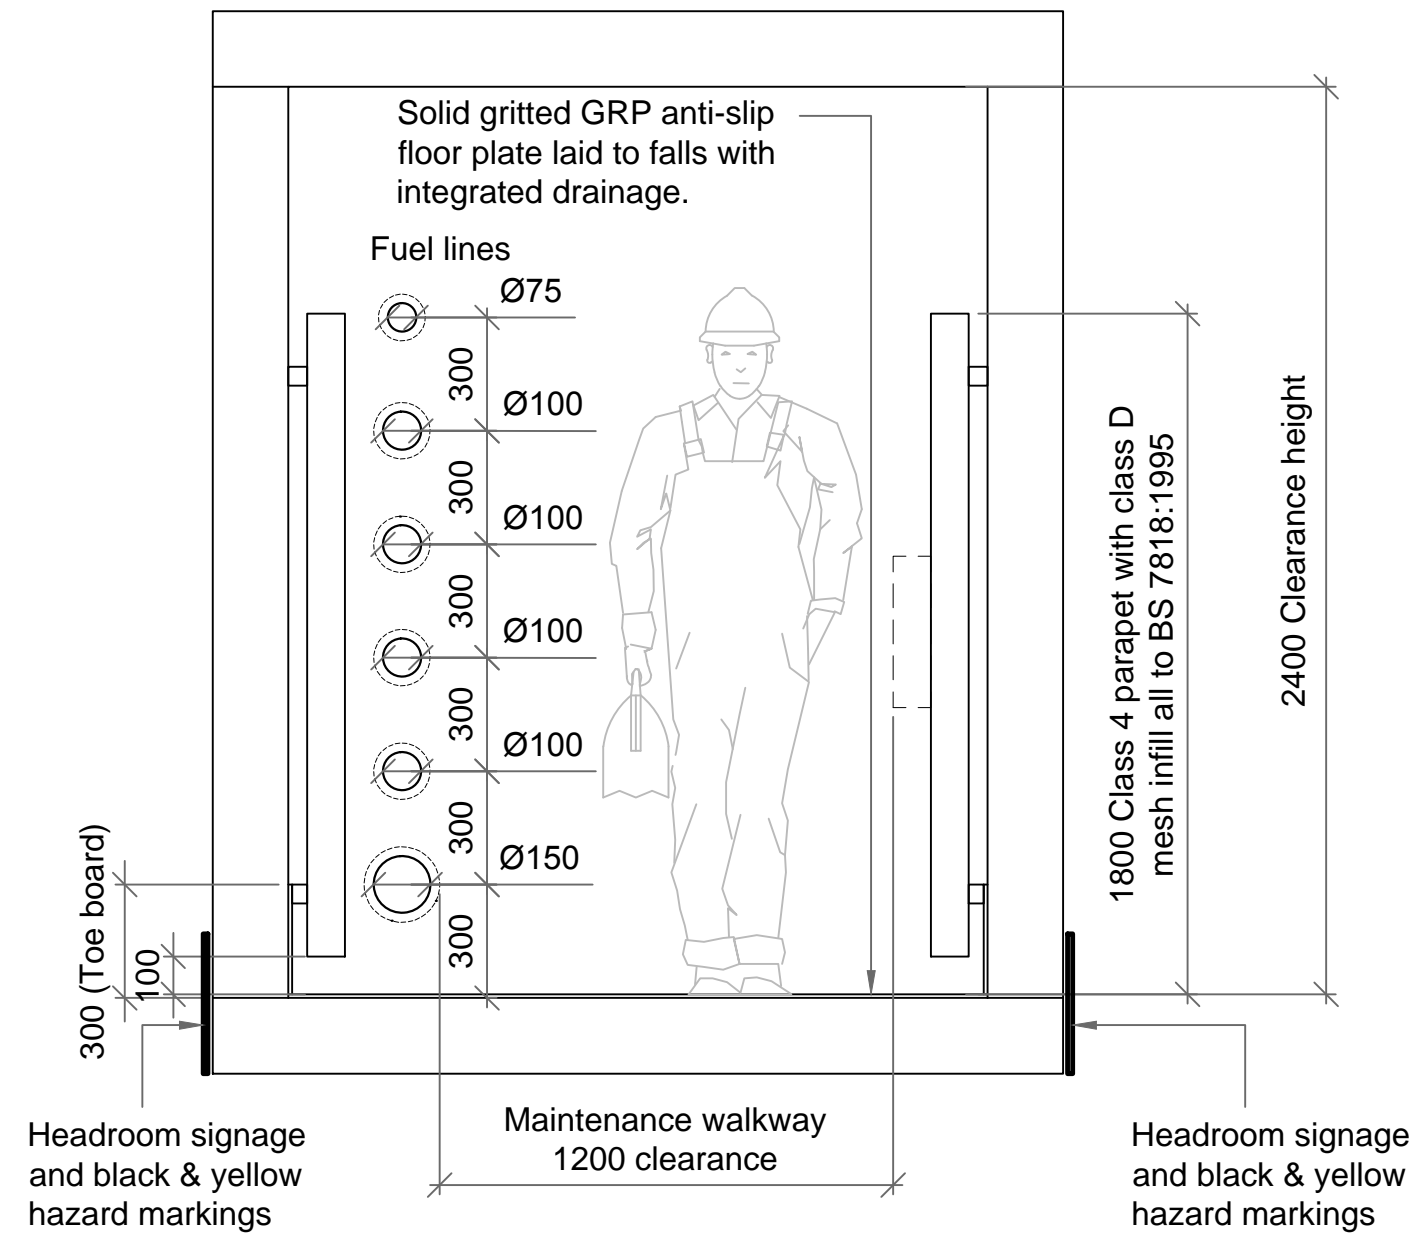

Section B - Pipe Bridge

Scale 1:20

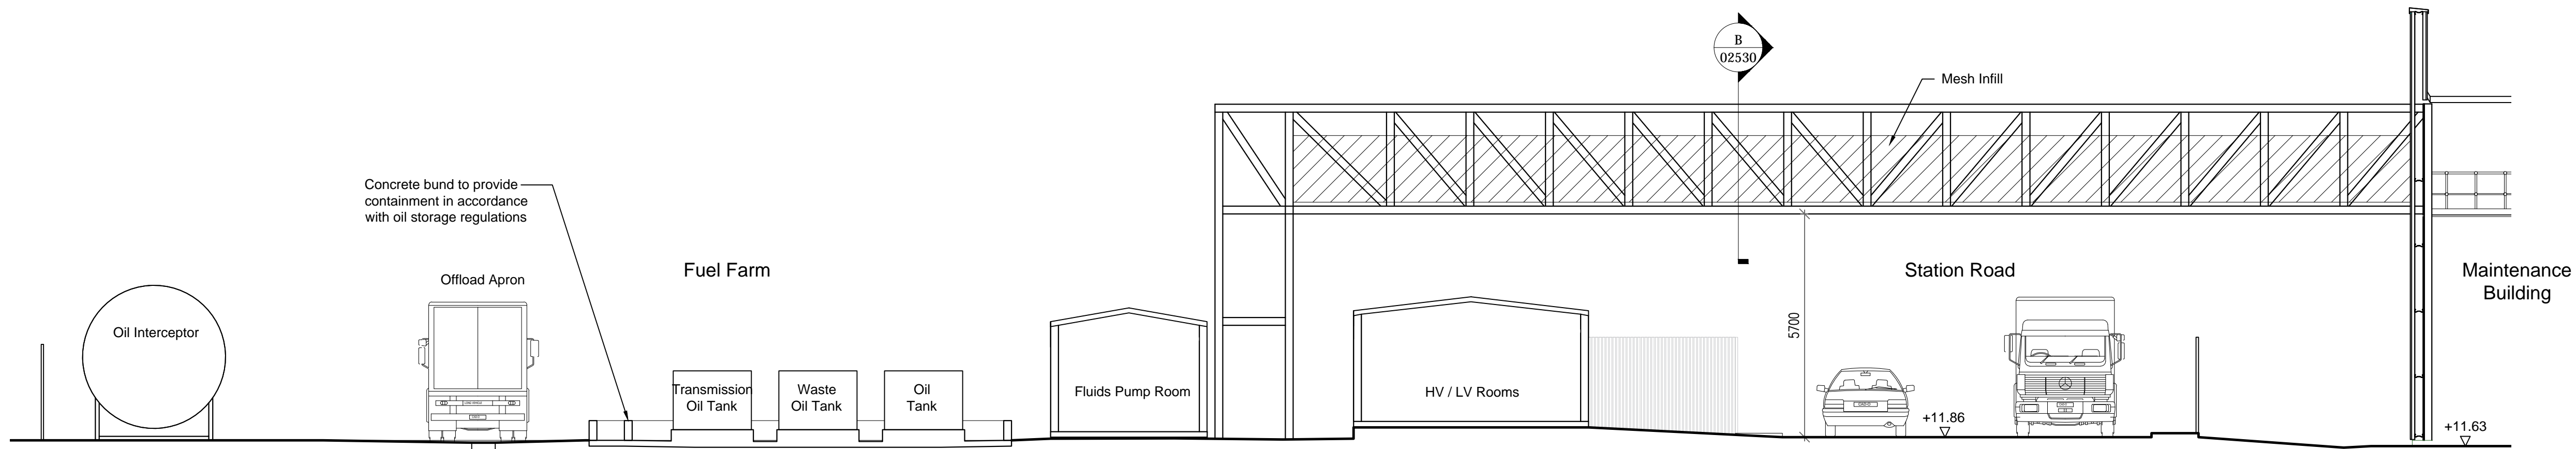

Section A - Pipe Bridge

Scale 1:100

Notes

1. This drawing has been prepared in accordance with the scope of RPS's appointment with its client and is subject to the terms and conditions of that appointment. RPS accepts no liability for any use of this document other than by its client and only for the purposes for which it was prepared and provided.
2. If received electronically it is the recipient's responsibility to print to correct scale. Only written dimensions should be used.
3. This drawing should be read in conjunction with all other relevant drawings and specifications.



Rev.	Date	Description	By	Chkd	App	Auth
A04	12.01.17	Section through fuel farm extended	WP	SM	SG	
A03	06.01.17	Layout updated with interceptor. Section through pipe bridge amended	WP	SM	SG	
A02	06.12.16	Waggoner's Way site updated with new topographical survey. Pipe bridge details added. HV Switchrooms added - Issued for IDR	WP	SM	SG	
A01	04.08.16	First Issue - Previously sketch 02930 - parking / delivery waiting area swapped	WP	SG	SG	

Contract : Exeter Depot	Rev : A04
Consultant : RPS Group	Suitability : S2
Consultant Proj Ref : NK018354	
Title : Fuel Farm - Layout	
Scale : 1:200 @ A1	
Drawing and CAD file No : NK018354-RPS-A-DRG-FF-02530	

Sherwood House,
Sherwood Avenue, Newark,
Nottinghamshire, NG24 1QQ
T: +44 (0)1636 606 700
E: rpsnewark@rpsgroup.com