
NORTHERNHAY STREET

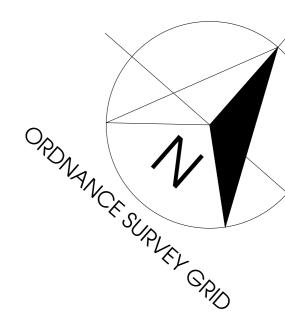

1) ALL DIMENSIONS TO BE CHECKED ON SITE AND NOT SCALED FROM THIS DRAWING. 2) MALCOLM HOLLIS SHALL BE INFORMED IN WRITING OF ANY DISCREPANCIES. 3) ALL DIMENSIONS ARE IN METRES ONLY. 4) THE ORIGIN AND ORIENTATION OF THE SURVEY GRID RELATE TO A GPS TIE TO ORDNANCE SURVEY GRID.

5) ALL LEVELS ARE BASED ON A GPS TIE TO OS LEVEL DATUM. 5) FLOOR PLANS HAVE BEEN DRAWN AT BASIC LEVEL OF DETAIL, INCLUDING ONLY STRUCTURE AT CUT LEVEL AND ANNOTATIONS FOR GIA

CALCULATION PURPOSES

NOTES

Α	Alarm	h	height
A/C	Air Conditioner	НВ	Hand Basin
AH	Arch Height	HR	Handrail
AL	Arch Level	IC	Inspection Cover
ASH	Arch Spring Height	IRF	Iron Railing Fence
ASL	Arch Spring Level	JB	Junction Box
ATM	Automated Telling Machine	L	Light
В	Bollard	LB	Litter Bin
BGP	Break Glass Point	Max	Maximum
BH	Floor To Beam Height	Min	Minimum
Br	Brick	O/H	Overhead
BRW	Brick Retaining Wall	OBF	Open Boarded Fence
BSL	Beam Soffit Level	OSBM	Ordnance Survey Ben
BW	Brick Wall	Р	Post
BWF	Barbed Wire Fence	PLt	Pavement Light
CBF	Close Boarded Fence	PRF	Post and Rail Fence
	Closed Circuit Television		
CCTV		PS PWF	Paving Stones
CH	Cill To Head Height		Post and Wire Fence
Chy	Chimney	Rad	Radiator
CIF	Corrugated Iron Fence	RDM	Recessed Door Mat
CL	Cover Level	RSD	Roller Shutter Door
CLF	Chain Link Fence	RSJ	Rolled Steel Joist
Col	Column	RWP	Rain Water Pipe
Conc	Concrete	SB	Sign Board
CoW	Cable on Wall	SBM	Site Bench Mark
CPS	Concrete Paving Slabs	SC	Stop Cock
Cup	Cupboard	SF	Security Fence
DH	Door Height	SH	Spring Height
DP	Down Pipe	SIt	Skylight
DrC	Drainage Channel	SO	Smoke Outlet
DtH	Duct Height	SP	Sign Post
EJB	Electrical Junction Box	SS	Security Sensor
EM	Electricity Meter	T	Telephone
ESG	Electrical Switchgear	TBM	Temporary Bench Ma
FA	Fire Alarm	ToW	Top Of Wall
FB	Flower Bed	Тур	Typical
FC	Floor To Cill Height	UTL	Unable To Lift
FE	Fire Extinguisher	V	Vent
FHR	Fire Hose Reel	VP	Vent Pipe
FL	Floor Level	W	Window
Flt	Floodlight	WCL	Window Cill Level
G	Gully	WH	Water Heater
GC	Gas Cock	WHL	Window Head Level
GM	Gas Meter	WM	Water Meter
	Ous Melei	VVIVI	Water Weler

FLOOR PLAN SYMBOLS

25.50 Spot Level 3.20 Floor To Soffit Height

F2.50 Floor To False Ceiling Height 25.00 Soffit Level


F23.00 False Ceiling Level

———— Stair Arrow (points up)

Structural Overhead Slope (points up) Non-Structural Overhead Slope (points up)

Roof Slope (points down)

Structural Ceiling Vault/Half Vault Non-Structural Ceiling Vault/Half Vault

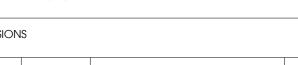

DATE	AMENDMENTS	INITIAL
	DATE	DATE AMENDMENTS

THIS DRAWING IS FOR THE FOLLOWING PURPOSE ONLY: PRELIMINARY TENDER CONSTRUCTION SKETCH MEASURED SURVEY CONTRACT

FLOOR PLAN - LEVEL 1

Westview House, Oak Tree Court Mulberry Drive Cardiff Gate Business Park, CF23 8RS

PROJECT NAME


Harlequin Centre Paul Street, Exeter, EX4 3TT

40 Queens Square Bristol BS1 4QP

T 0117 927 5840 F 0117 927 5841 W malcolmhollis.com



30.07	.2019		Jŀ	,	
SCALE			СН	ECKED	
1:100	@A0		P'	V	
PROJECT	ORIGINATOR		UME/ /BLDG	LEVEL	FILE TYPE
79868	MHL	0	00	01	M2
DISCIPLINE/ROL	E NUMBER			STATUS	REVISION
G	10200			A7	

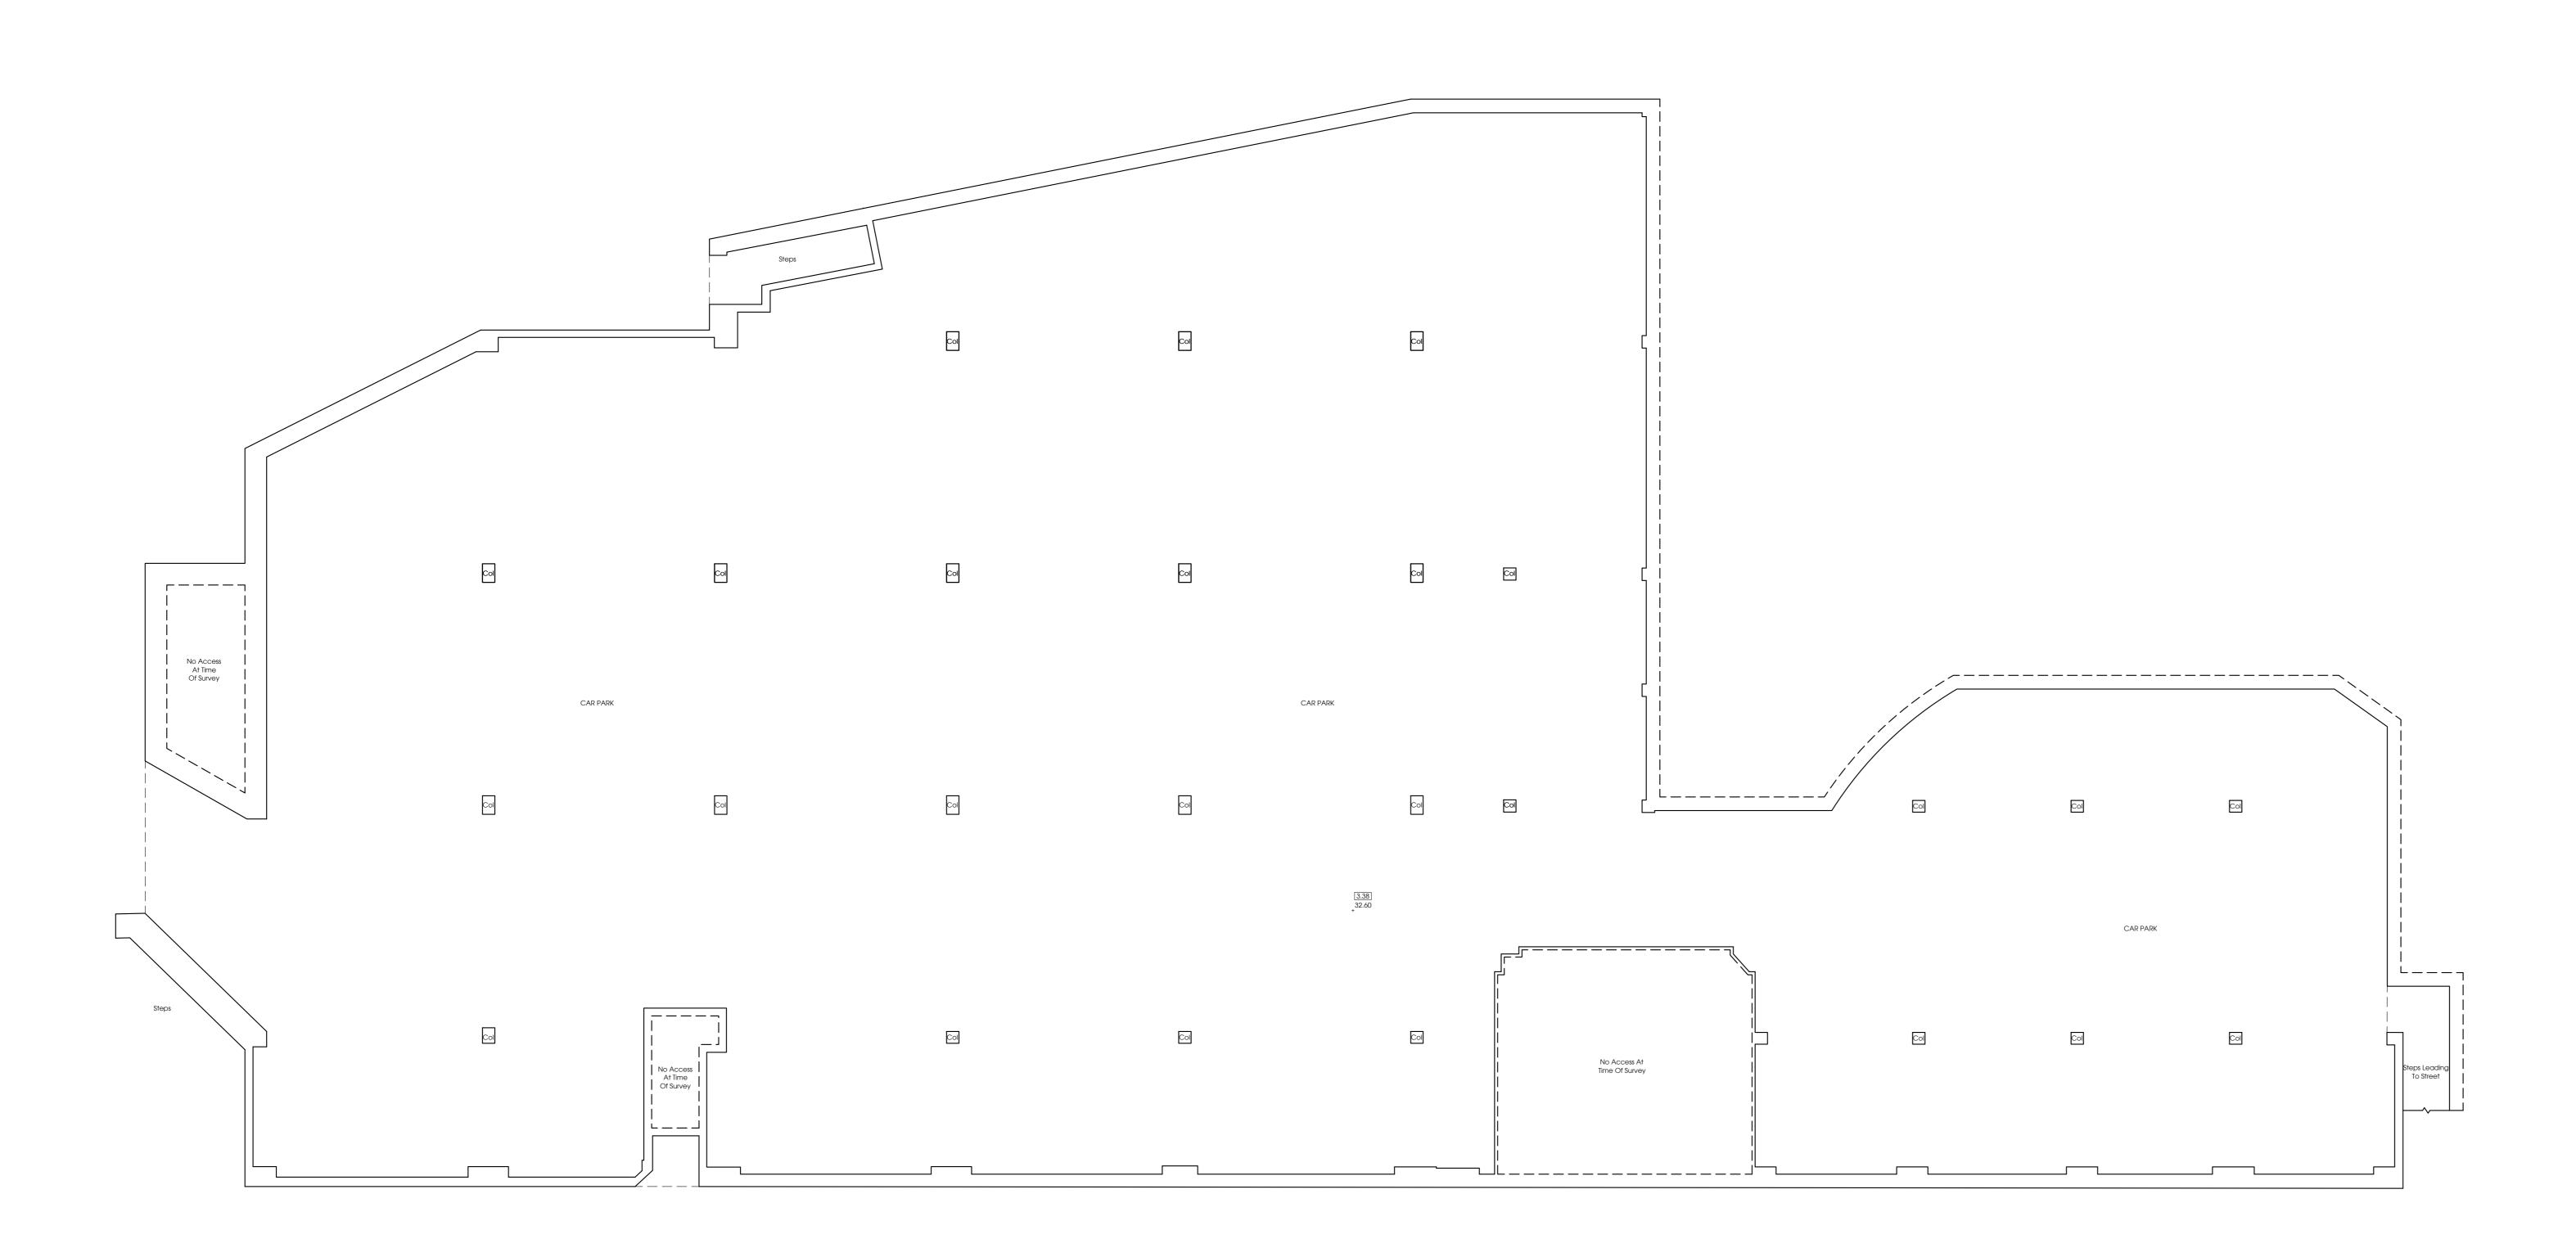

PAUL STREET

