




1:25

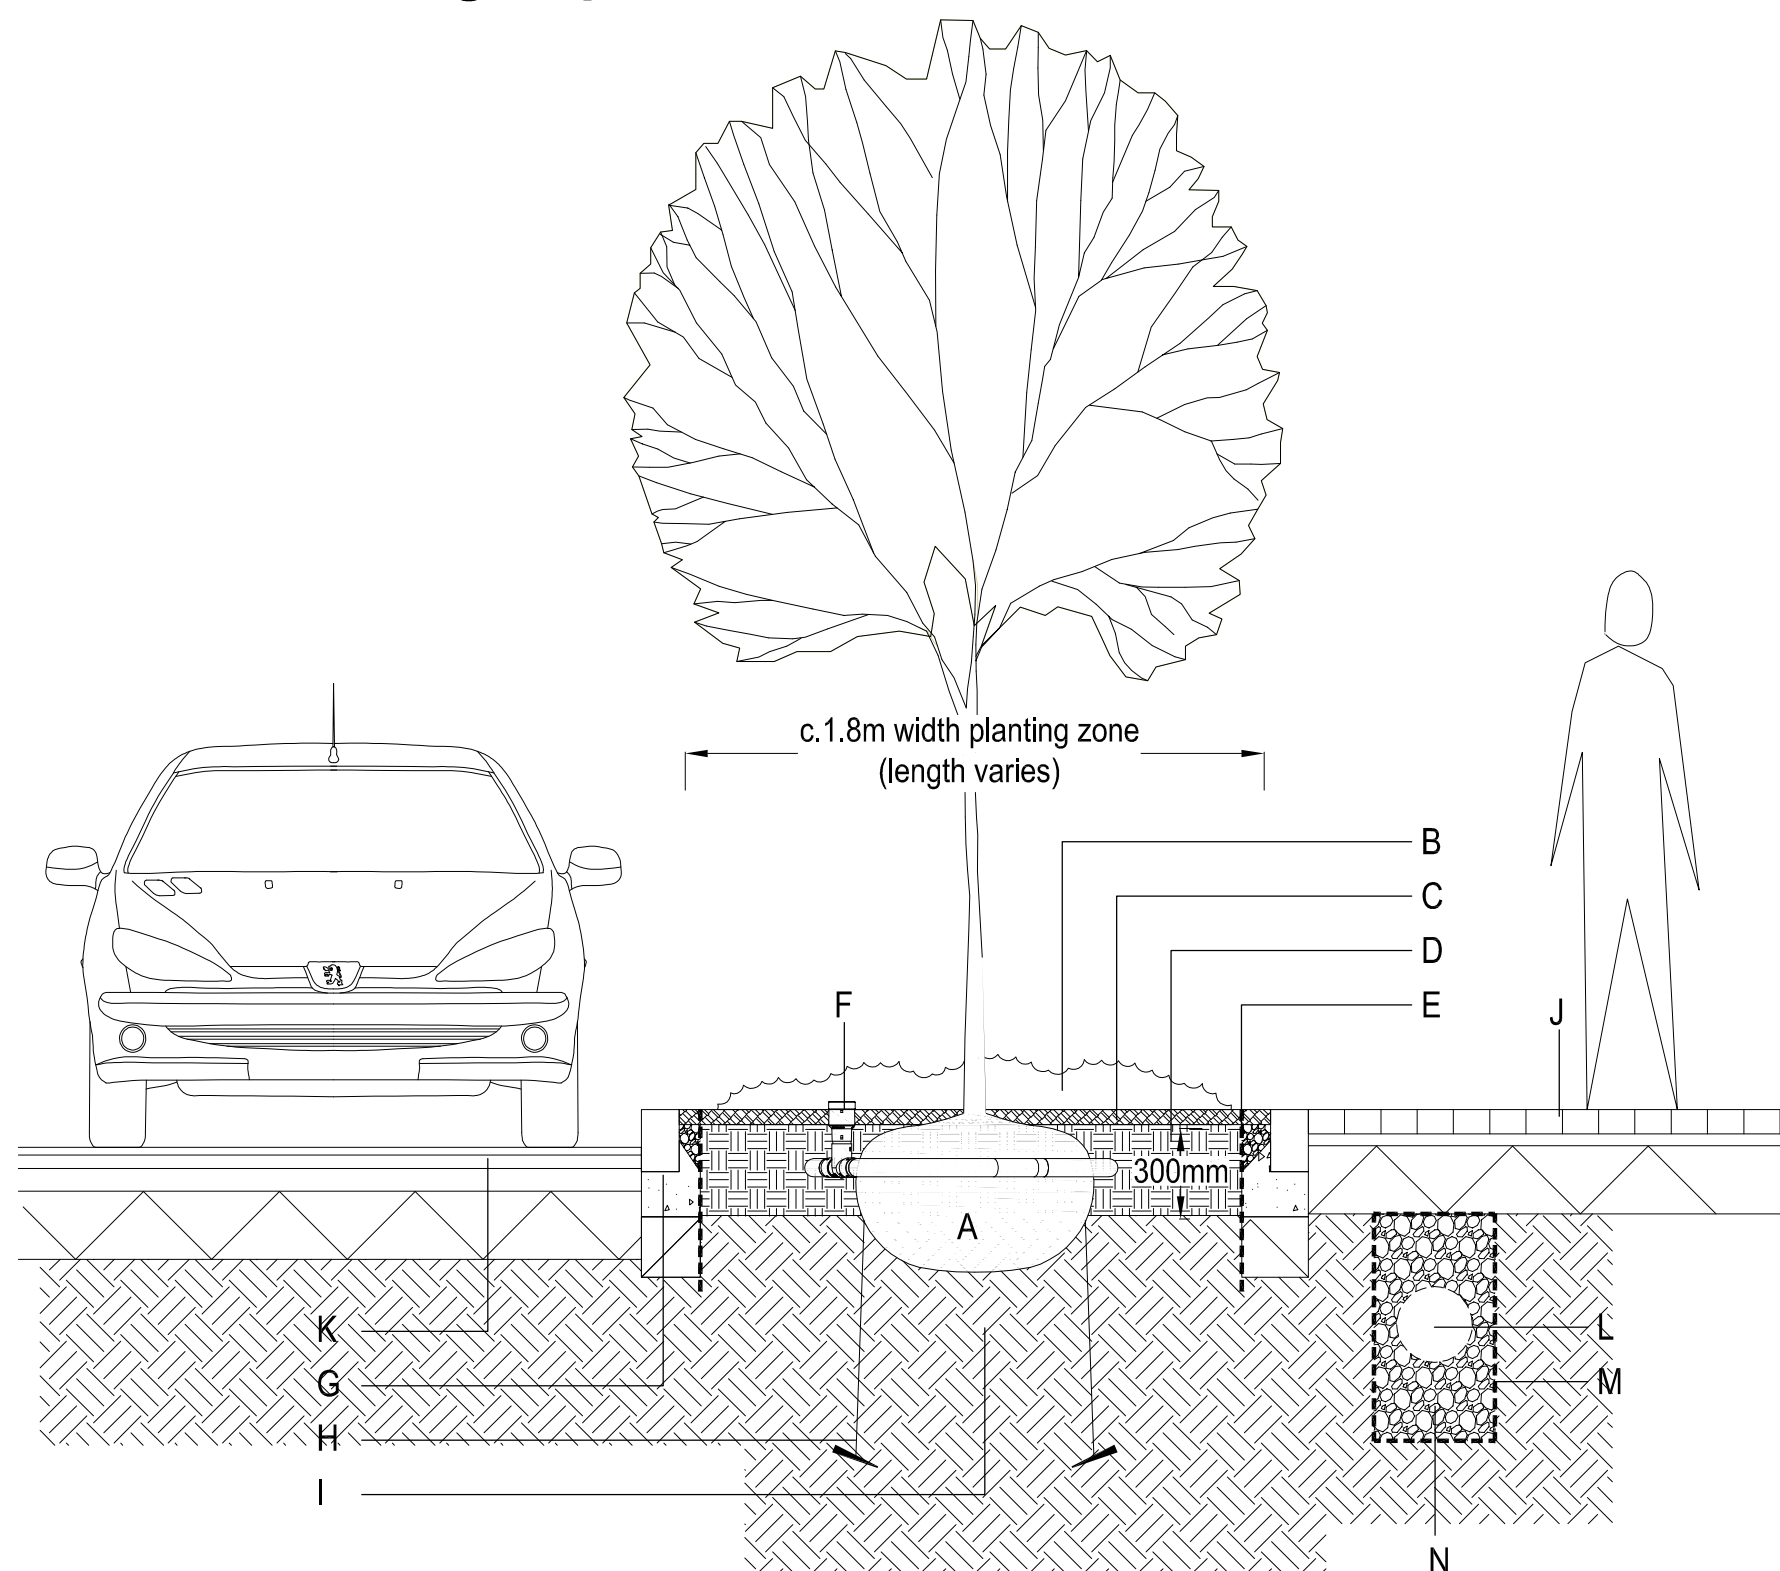


1:25

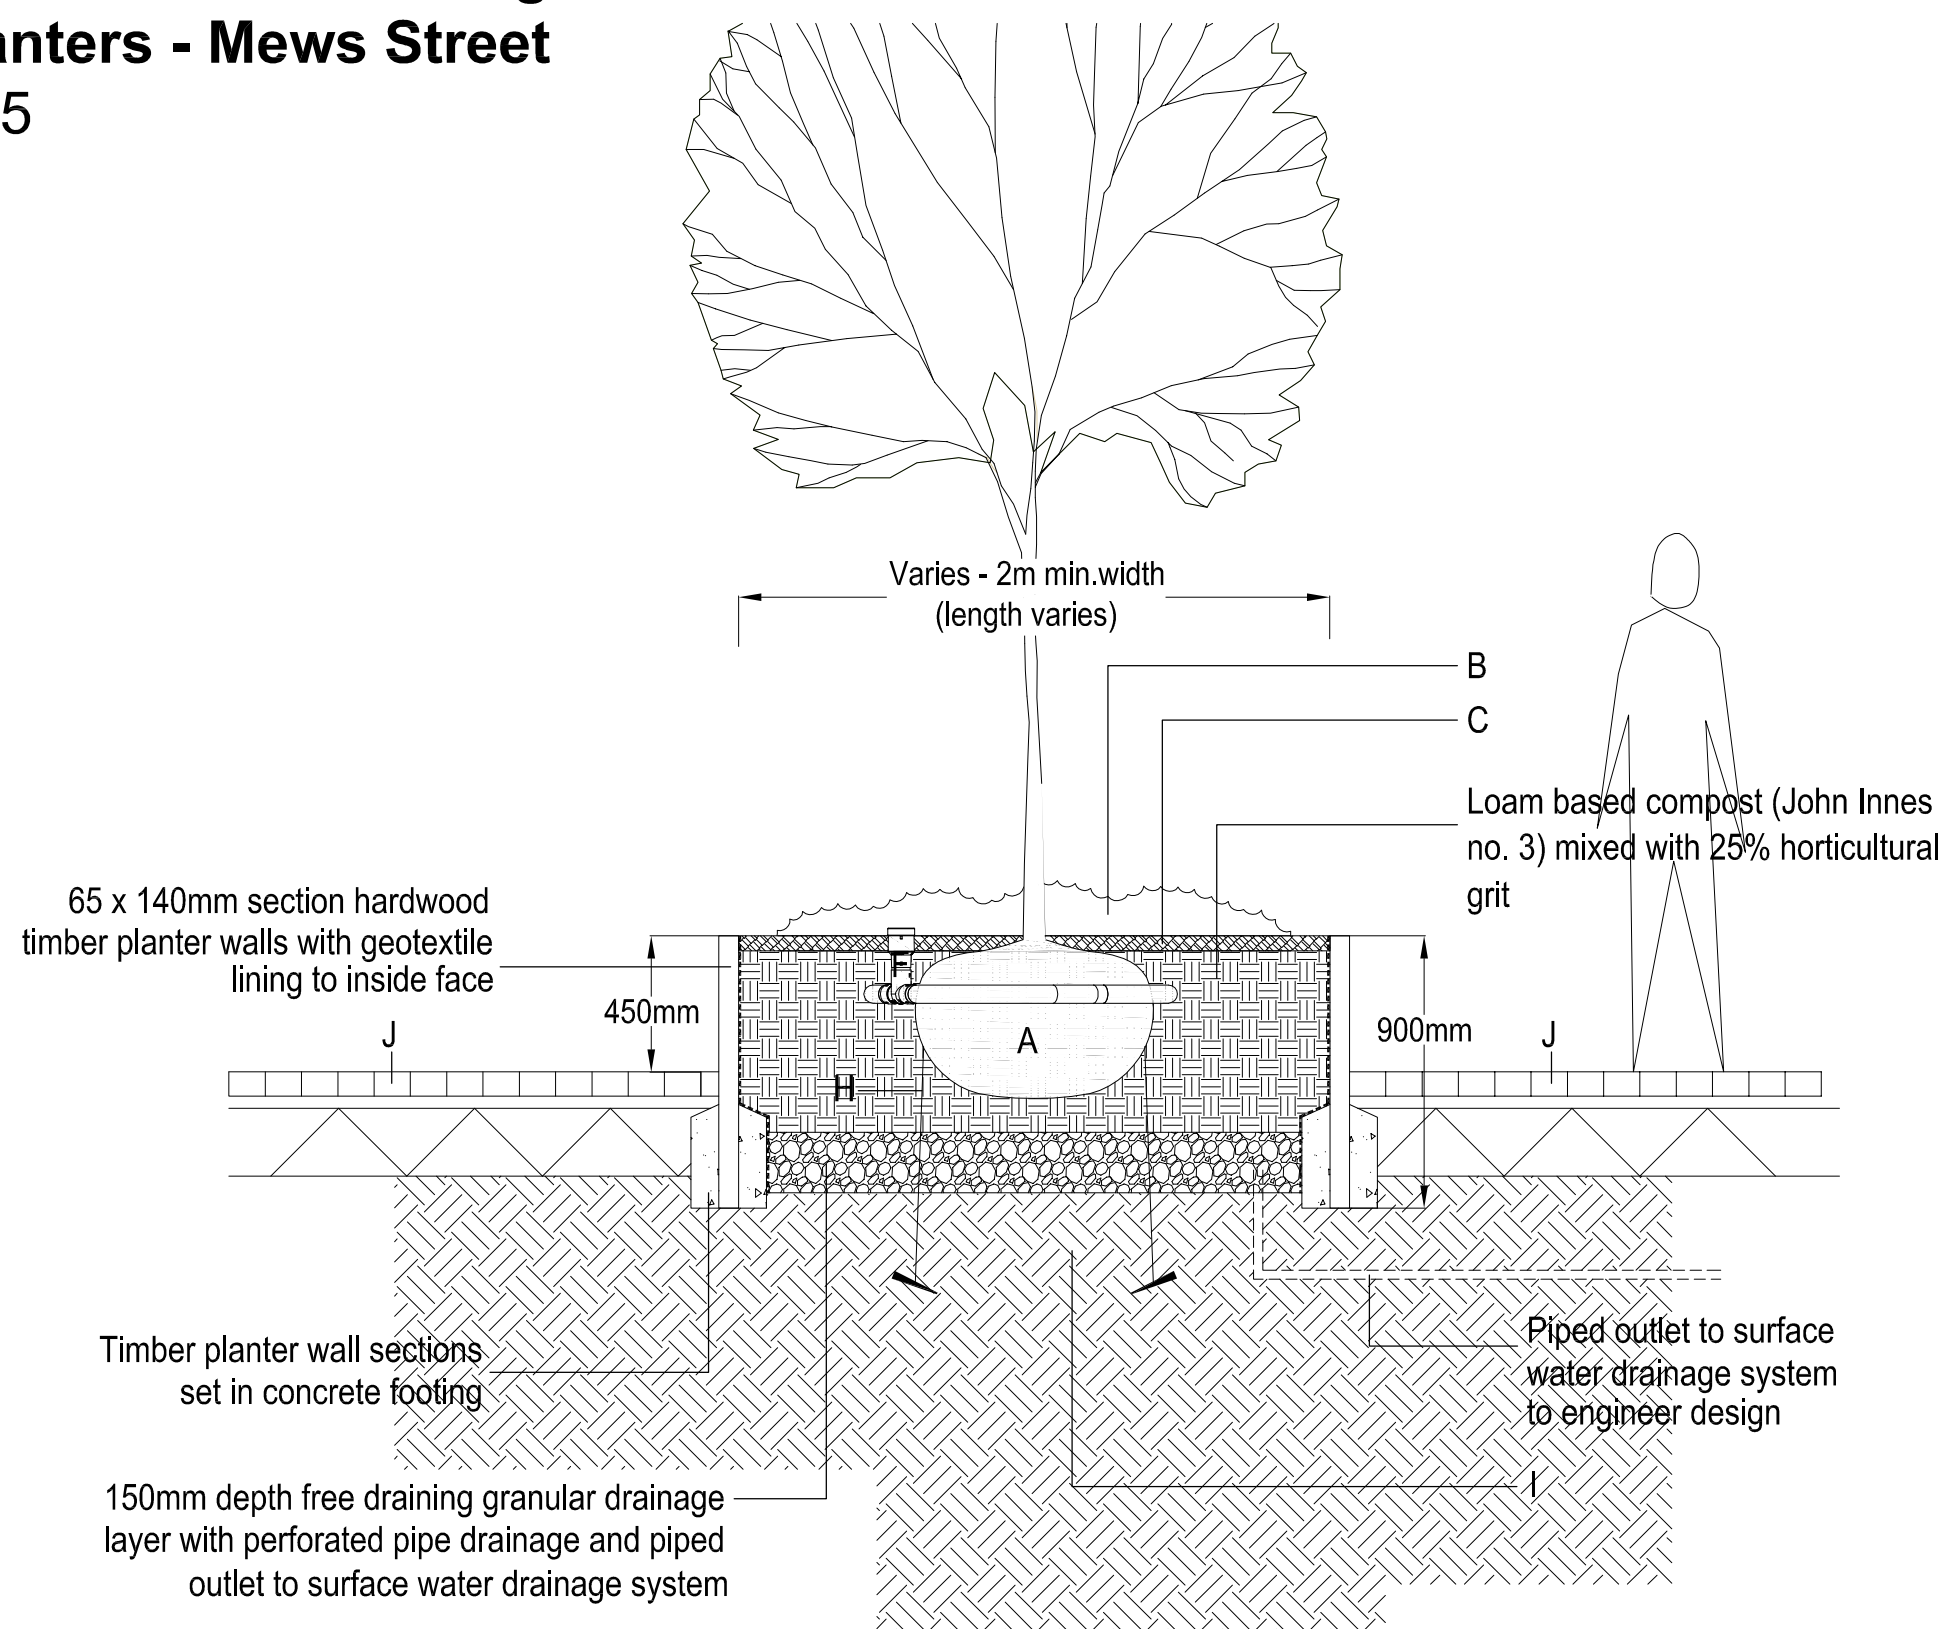


1:25

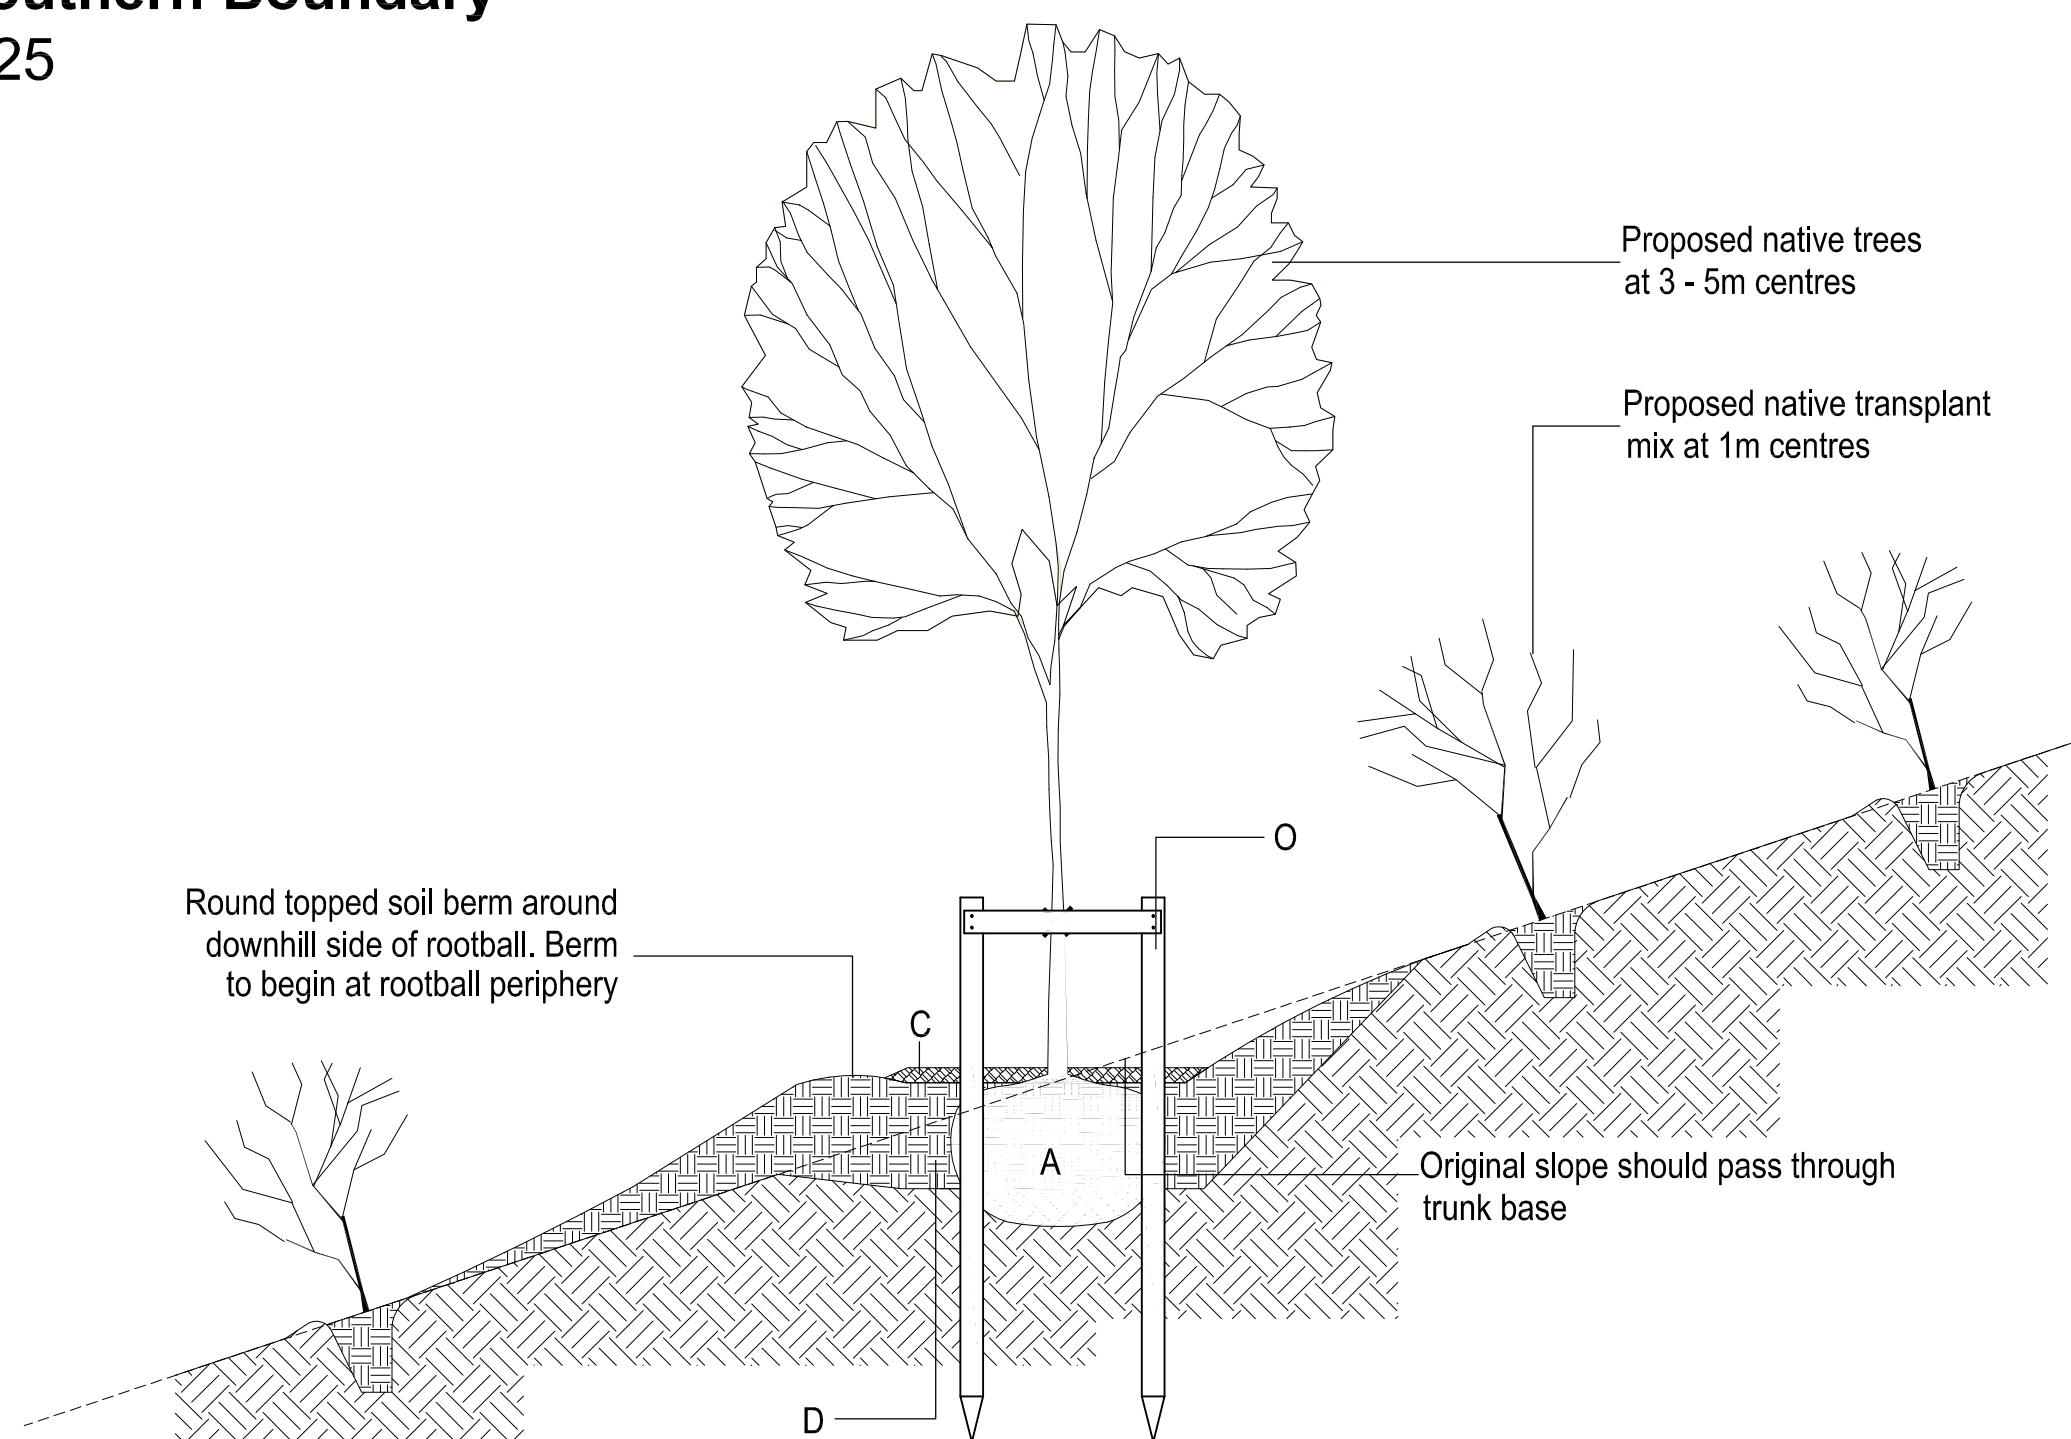

1:25

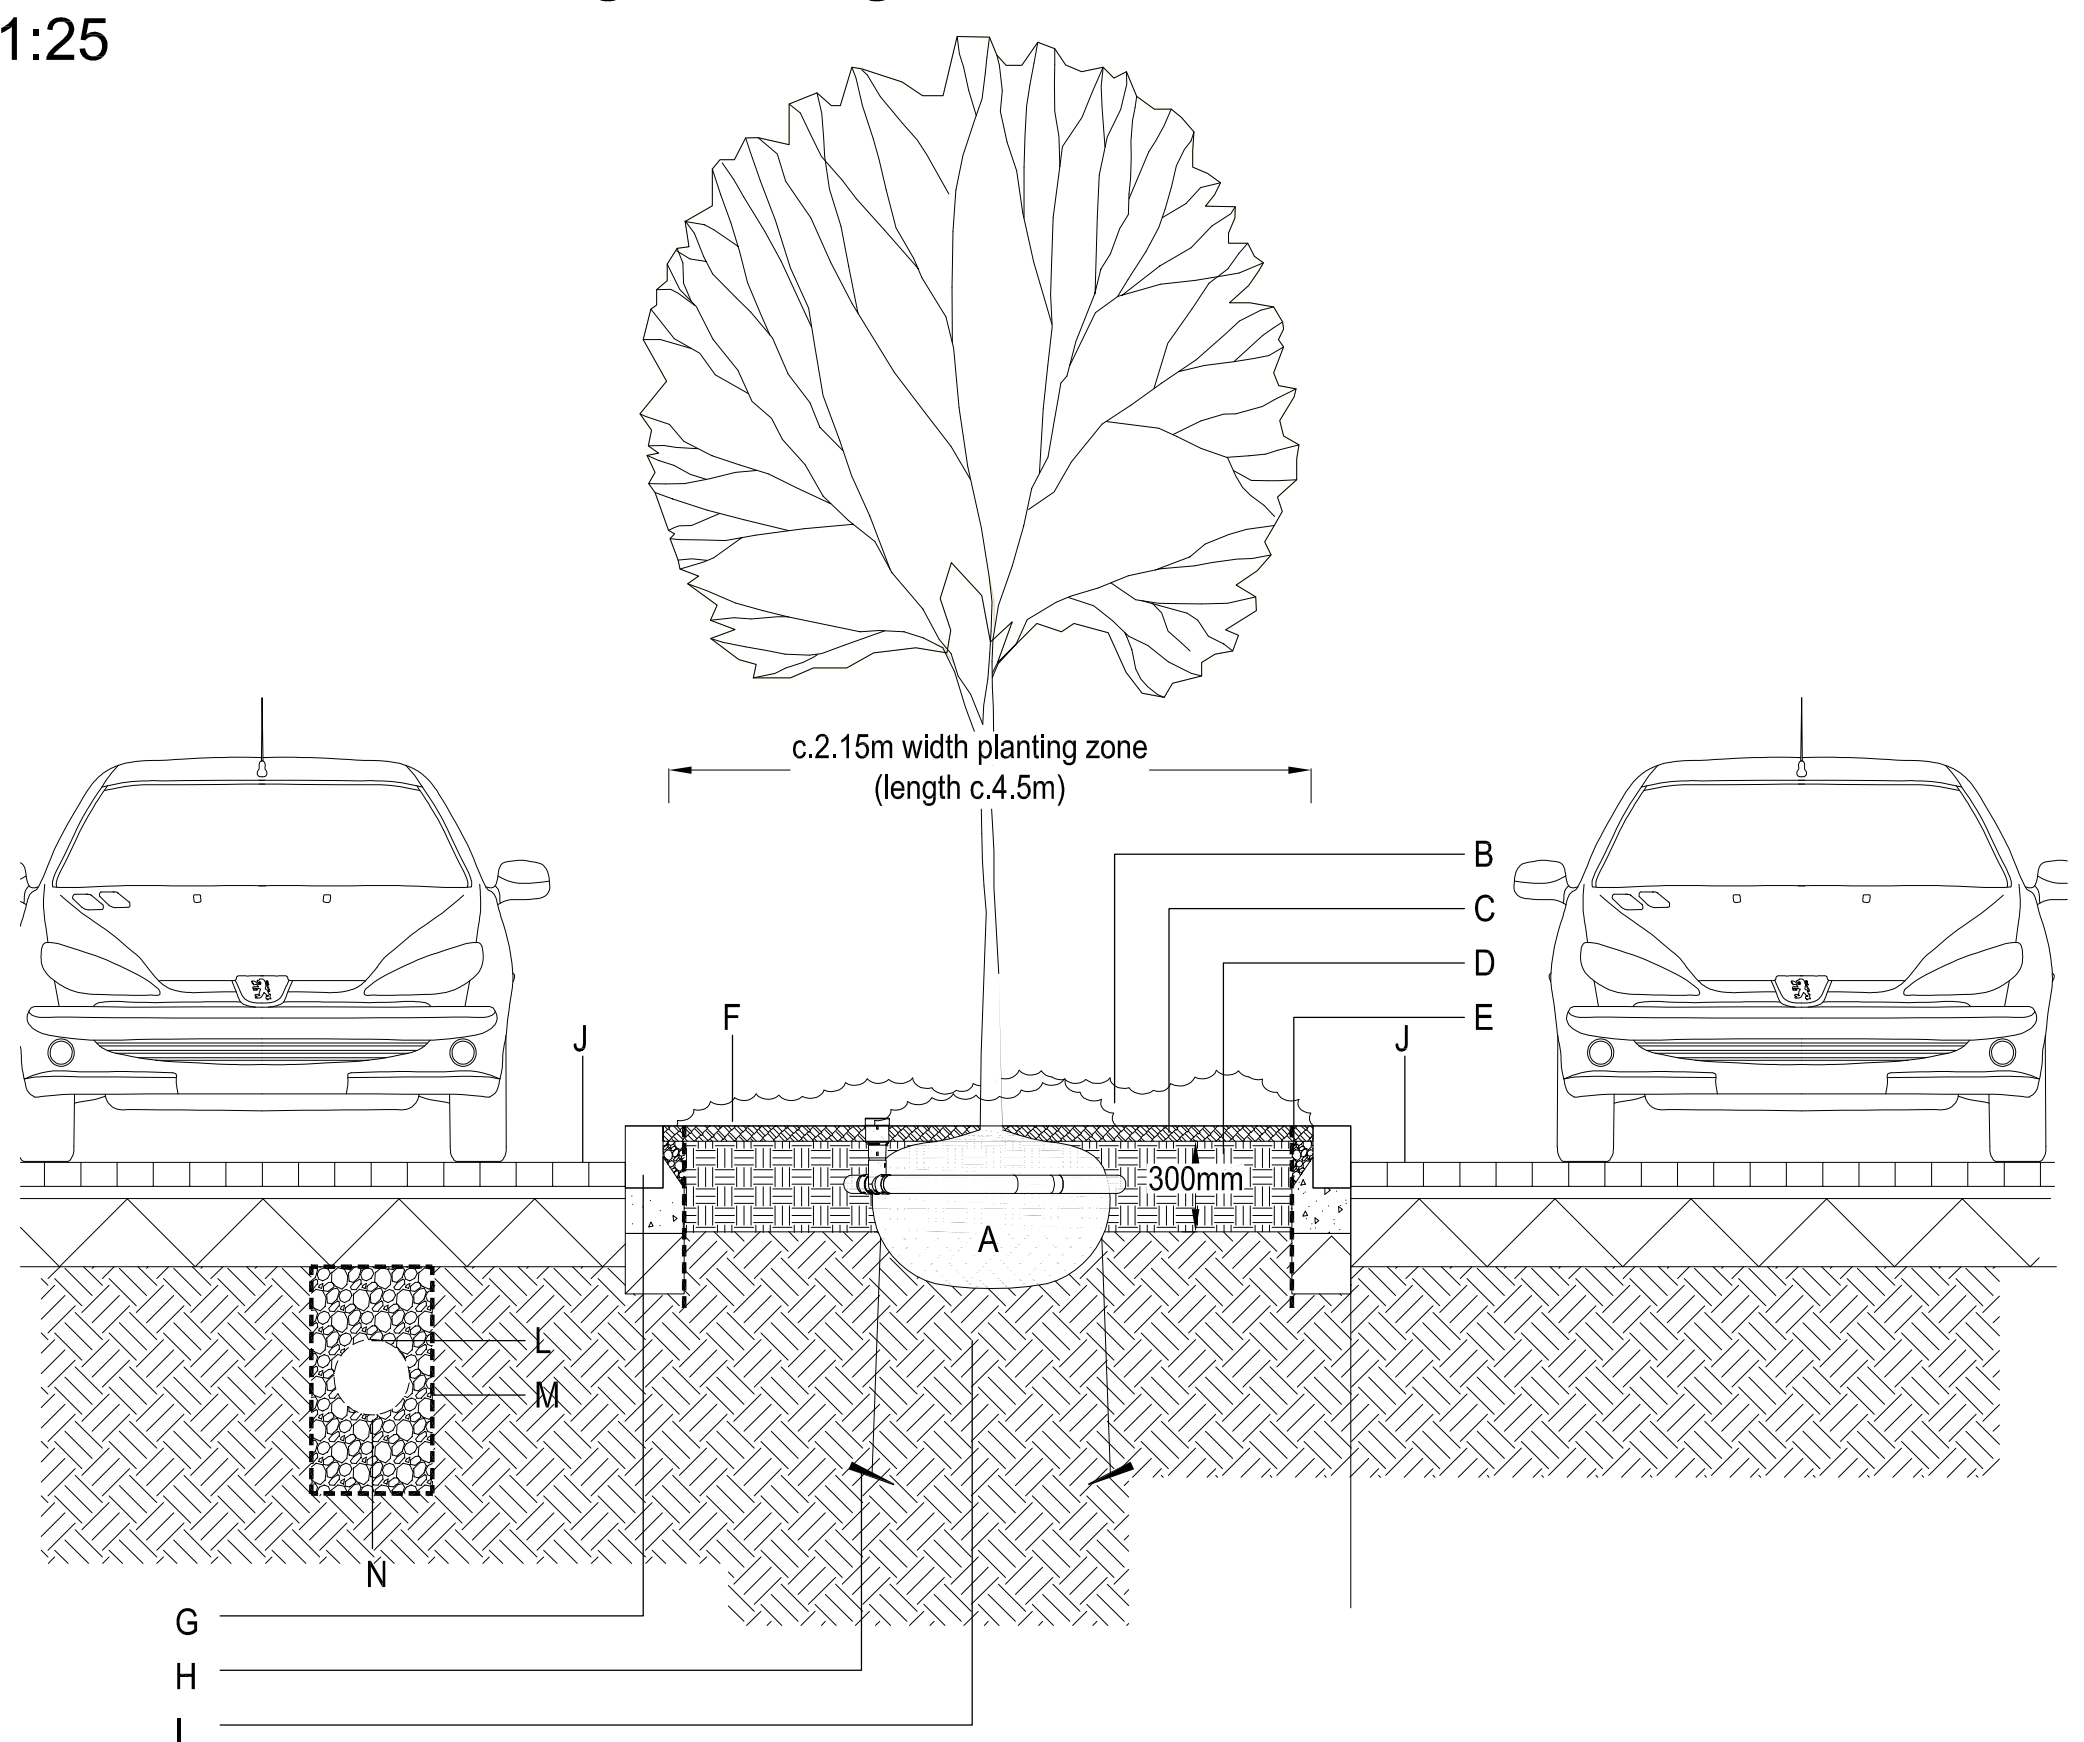


1:25

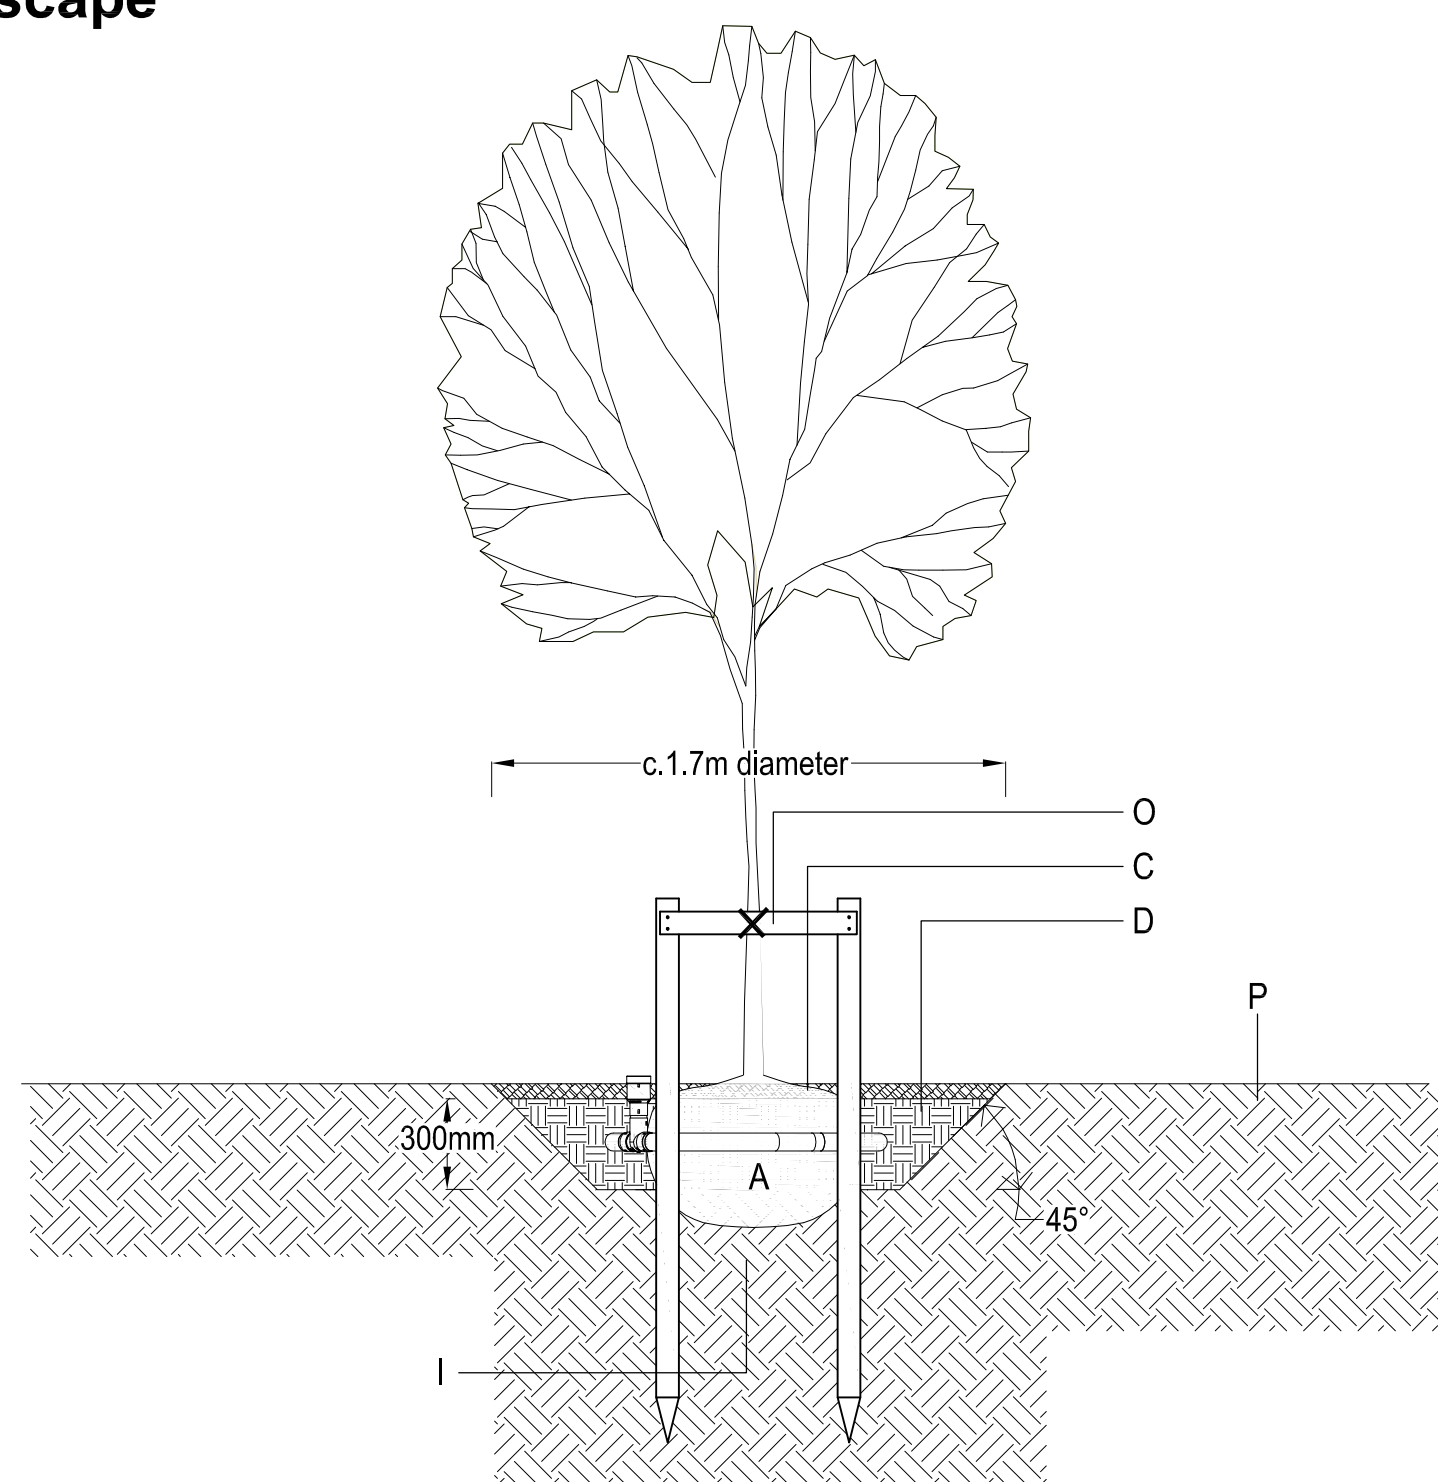

A	Tree rootball
B	Groundcover planting
C	50mm settled depth medium grade bark mulch
D	300mm depth imported topsoil
E	600mm depth root barrier with root deflector ribs installed facing inward
F	Tree irrigation tube - Roottrain Urban or similar approved - installed with
G	PCC kerb edging on concrete haunching (kerb type varies - refer to Site Landscape Plan)
H	Ground anchoring system - Platipus or similar approved
I	Existing subsoil. To be de-compacted prior to planting. Rubble, concrete and unsuitable / poorly draining material is to be notified to the landscape architect and removed if present, and replaced with imported quarry washed sand or suitable subsoil as directed by landscape architect
J	PCC paving to pedestrian / parking court / shared access areas as indicated on the Site Landscape Plan
K	Carriageway
L	Existing and proposed services within the tree rooting zone to be protected, if present (service run shown indicatively only - to be confirmed with Engineer)
M	Service trench to be lined with root barrier membrane to top bottom and sides. Joints in root barrier to be overlapped by min. 400mm and sealed with root barrier tape
N	Service trench backfilled with angular stone fill
O	Softwood double stakes with crossbar and rubber ties and spacer to prevent rubbing of tree stem against stakes
P	Soft landscaping

- All dimensions are in mm unless otherwise stated.
- All dimensions shall be checked on site prior to commencing the works and errors and omissions to be reported to Matthew Wigan Associates.
- All works shall conform to the current edition of the building regulations and other statutory requirements.
- All materials and workmanship shall conform with the relevant British Standard specifications and codes of practice.
- If this drawing forms part of an application for planning application on behalf of the client, it shall not be used for any other purpose without the express permission of Matthew Wigan Associates.

This drawing may incorporate information from other professionals. Matthew Wigan Associates cannot accept responsibility for the integrity and accuracy of such information. Any clarification or additions that are required regarding this information should be sought from the relevant professional or their appointment reappointment.

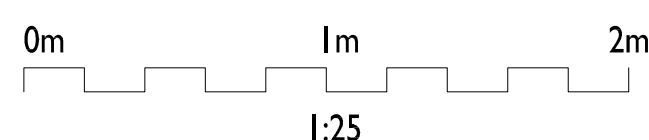

Rev.	Date
00	08.03.2018

Revision Notes / Status  
Preliminary IssueDraw  
WB

Checke  
MW

Title: Tree Pit Details

Project: ERADE  
Drg no: 1603-MWA-00-XX-DR-L.0950  
Rev: 00 Status: P  
Scale: As Shown at AI

Date: 08.03.2018  
Client: Acorn

Matthew  
Wigan  
Associates

8 Batsford  
The Park  
Cheltenham,  
Gloucestershire GL50 2SL  
+44 (0)7557 095062  
Matthew.Wigan@matthewwigan.com  
www.matthewwigan.com