


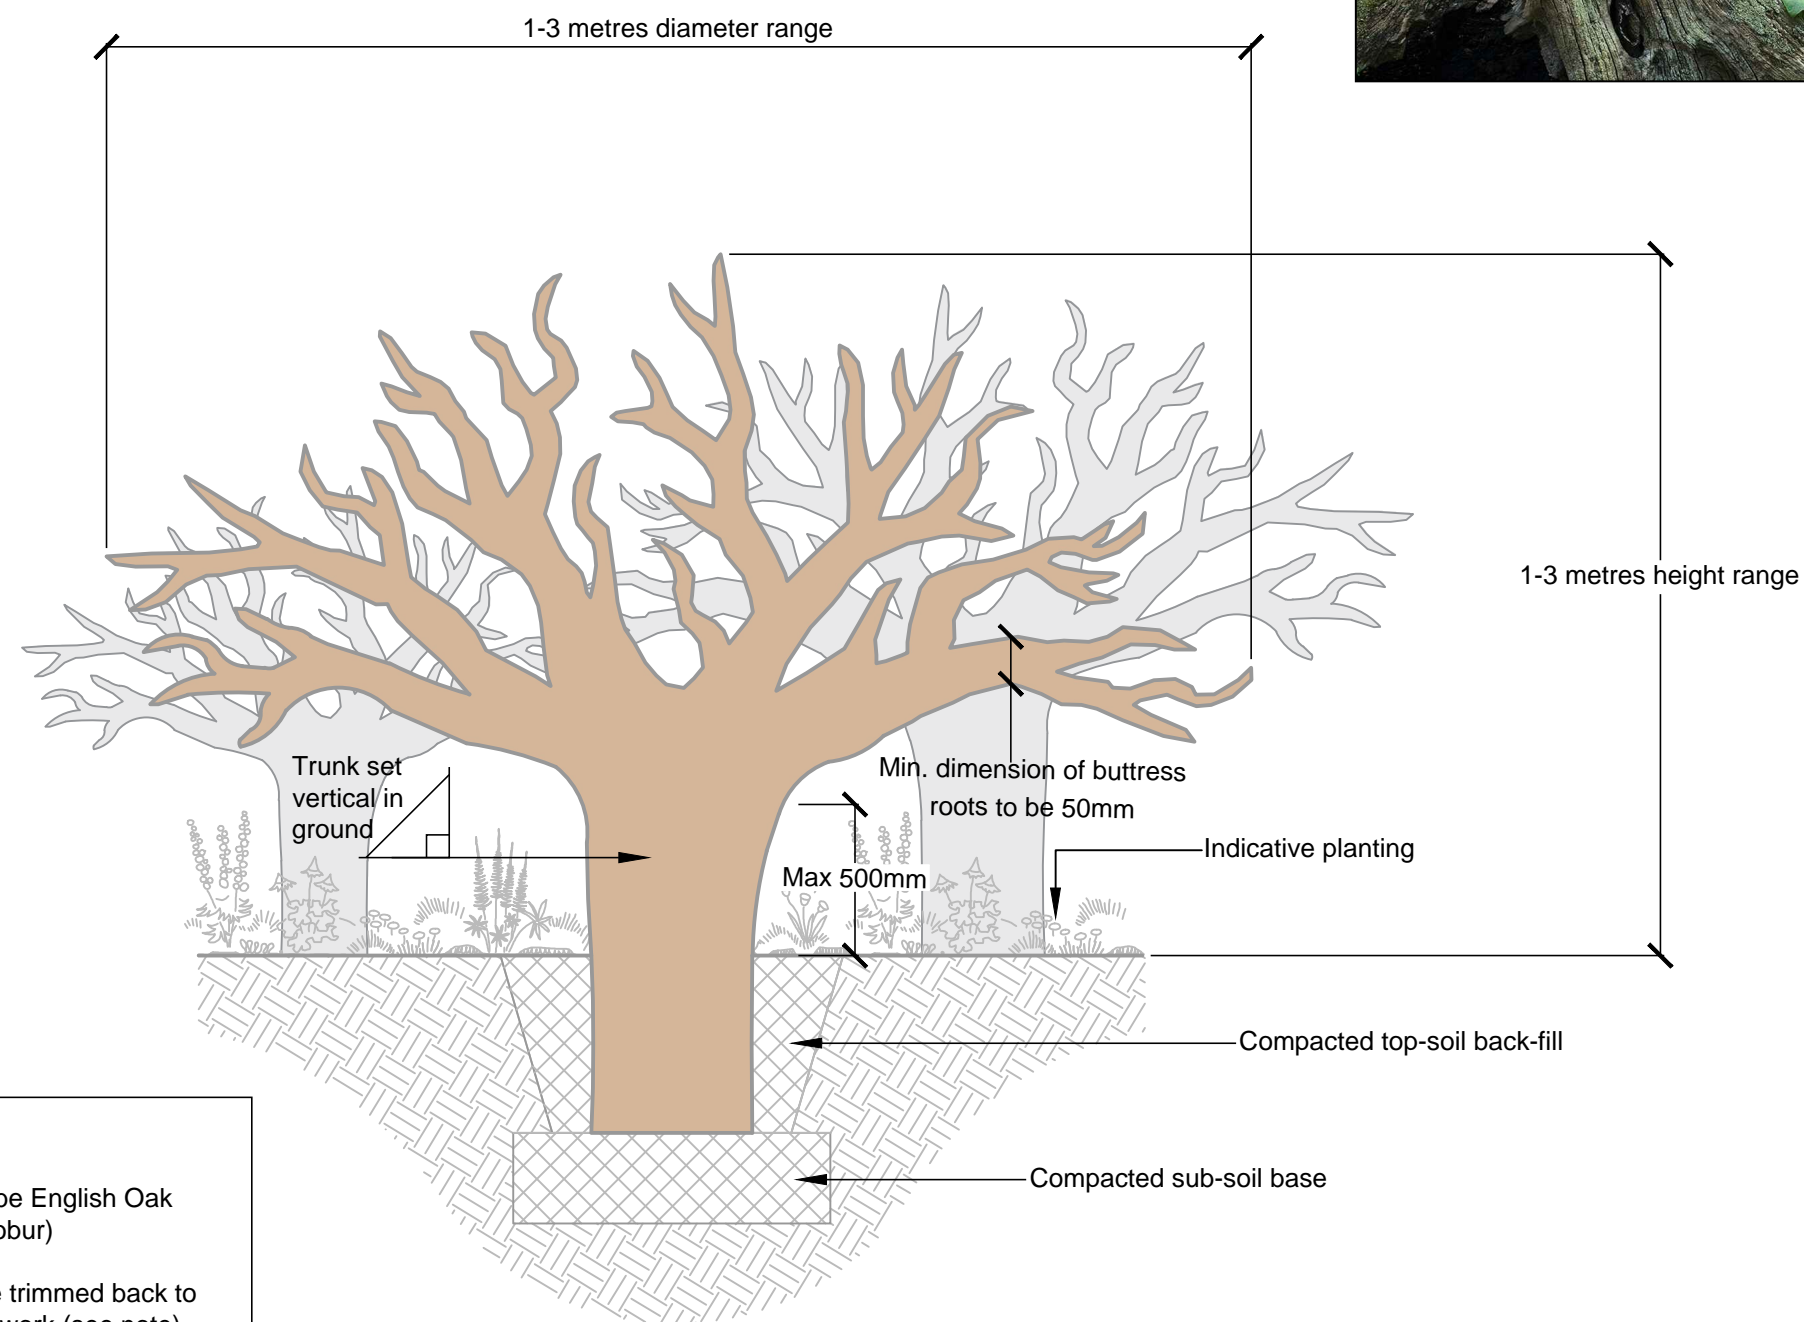

Typical 'Stumpery'



- Note:
- Stumps to be English Oak (*Quercus robur*)
 - Roots to be trimmed back to main framework (see note)

C02	06.05.20	Updated for revised Planning Application	TA / TA
C01	15.10.19	Planning issue	WC / TA
REV	DATE	COMMENTS	AUTHOR / CHECKED

PROJECT TITLE		
The Harlequins Centre		
DETAIL		
'Stumpery' Detail to Habitat Pocket Park		
DRAWING NUMBER (PROJECT-ORIGINATOR-ZONE-LEVEL-TYPE-ROLE-NUMBER)		
EHQ - LHC - XX- XX- DR - L - 93.30		
STATUS		STATUS DESCRIPTION
S2		Planning
REVISION	DATE	SCALE
C02	October 2019	1:25 @ A3
CONTRACTORS MUST CHECK ALL DIMENSIONS ON SITE - ONLY FIGURED DIMENSIONS ARE TO BE WORKED FROM - DISCREPANCIES MUST BE REPORTED TO THE ARCHITECT BEFORE PROCEEDING © THIS DRAWING IS COPYRIGHT		LHC PROJECT NUMBER
		17161